


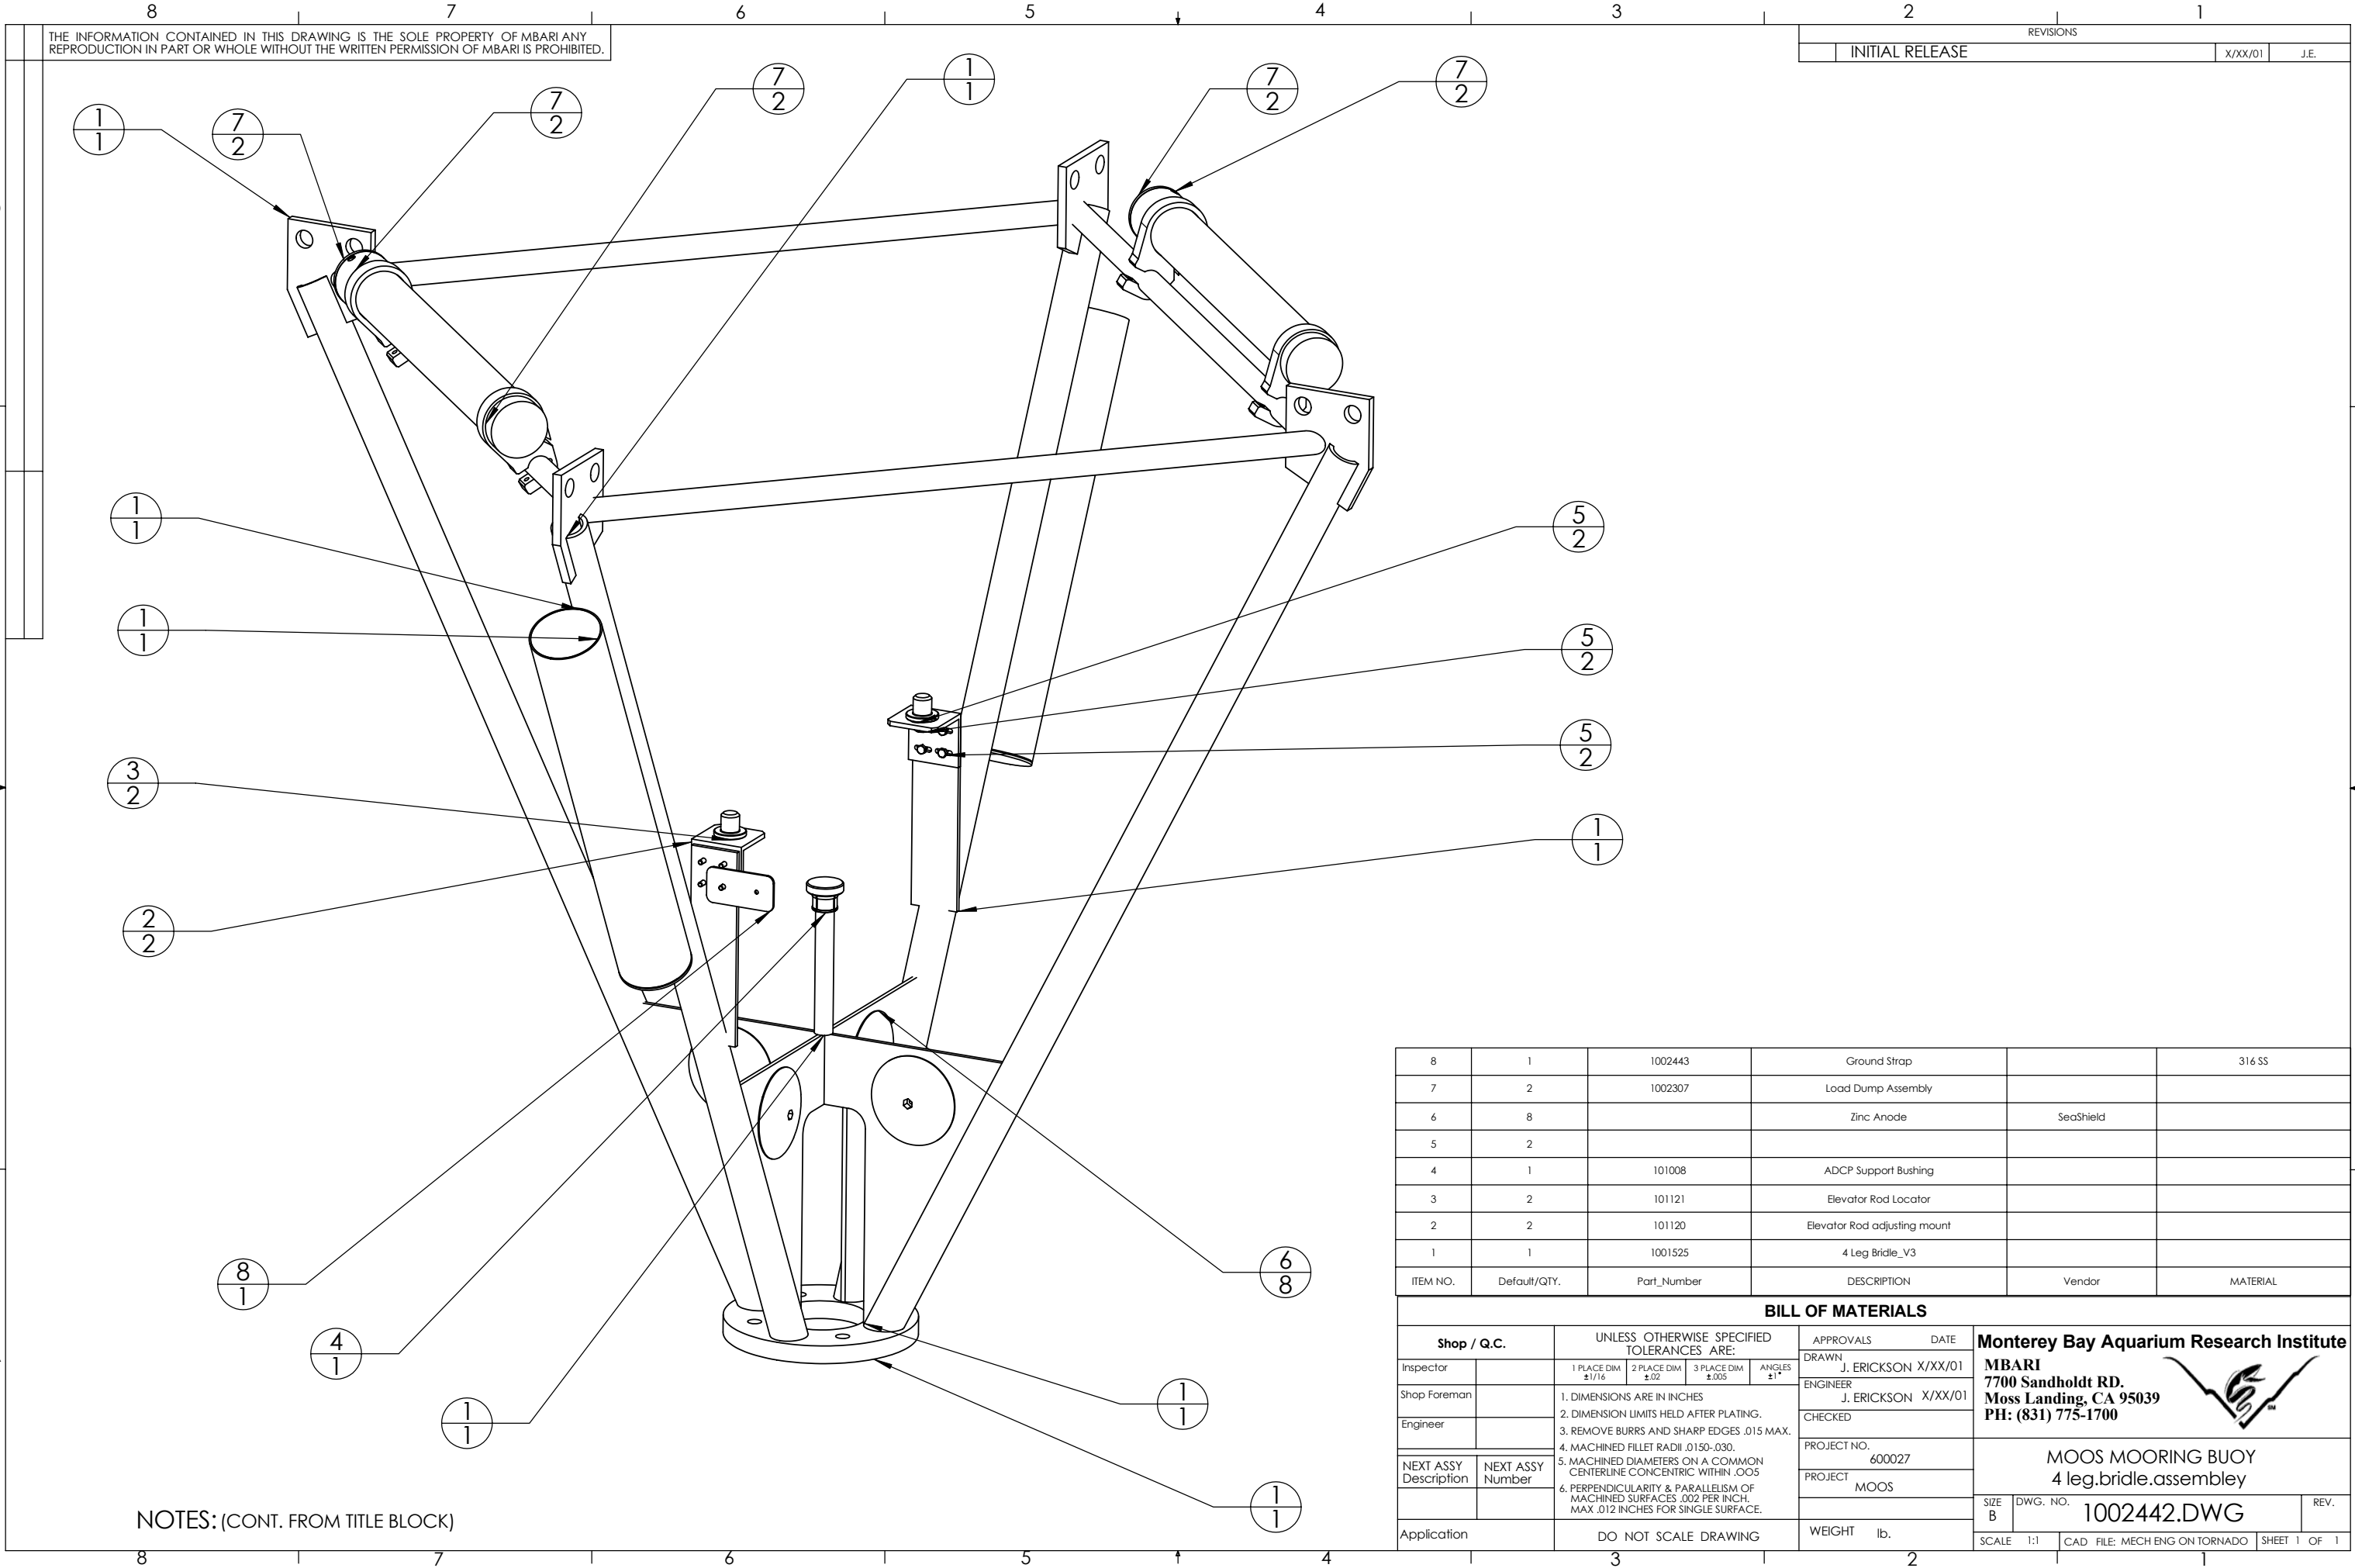

THE INFORMATION CONTAINED IN THIS DRAWING IS THE SOLE PROPERTY OF MBARI ANY REPRODUCTION IN PART OR WHOLE WITHOUT THE WRITTEN PERMISSION OF MBARI IS PROHIBITED.

REVISIONS		
INITIAL RELEASE	X/XX/01	J.E.

8	1	1002443	Ground Strap		316 SS
7	2	1002307	Load Dump Assembly		
6	8		Zinc Anode	SeaShield	
5	2				
4	1	101008	ADCP Support Bushing		
3	2	101121	Elevator Rod Locator		
2	2	101120	Elevator Rod adjusting mount		
1	1	1001525	4 Leg Bridle_V3		
ITEM NO.	Default/QTY.	Part_Number	DESCRIPTION	Vendor	MATERIAL

BILL OF MATERIALS

Shop / Q.C.		UNLESS OTHERWISE SPECIFIED TOLERANCES ARE:				APPROVALS		DATE		Monterey Bay Aquarium Research Institute					
Inspector		1 PLACE DIM ±1/16	2 PLACE DIM ±.02	3 PLACE DIM ±.005	ANGLES ±1°	DRAWN	J. ERICKSON		X/XX/01		MBARI 7700 Sandholdt RD. Moss Landing, CA 95039 PH: (831) 775-1700 				
Shop Foreman		1. DIMENSIONS ARE IN INCHES 2. DIMENSION LIMITS HELD AFTER PLATING. 3. REMOVE BURRS AND SHARP EDGES .015 MAX. 4. MACHINED FILLET RADII .0150-.030. 5. MACHINED DIAMETERS ON A COMMON CENTERLINE CONCENTRIC WITHIN .005 6. PERPENDICULARITY & PARALLELISM OF MACHINED SURFACES .002 PER INCH. MAX .012 INCHES FOR SINGLE SURFACE.				ENGINEER	J. ERICKSON		X/XX/01						
Engineer						CHECKED									
						PROJECT NO.		600027		MOOS MOORING BUOY 4 leg.bridle.assembly					
NEXT ASSY Description	NEXT ASSY Number					PROJECT		MOOS							
Application		DO NOT SCALE DRAWING				WEIGHT		lb.		SIZE B		DWG. NO. 1002442.DWG		REV.	
						SCALE 1:1		CAD FILE: MECH ENG ON TORNADO				SHEET 1 OF 1			

NOTES: (CONT. FROM TITLE BLOCK)