


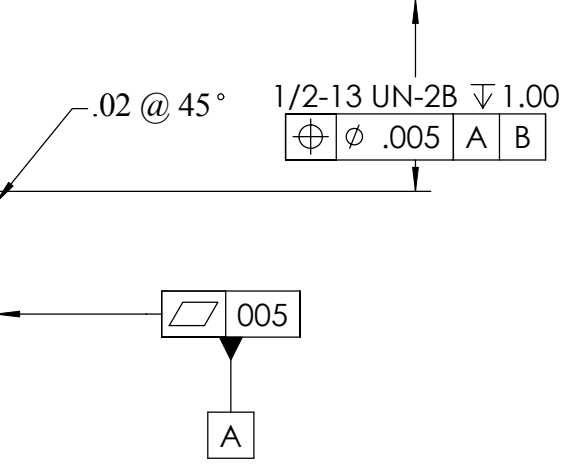

2 EACH 316 SS



BILL OF MATERIALS										
Shop / Q.C.		UNLESS OTHERWISE SPECIFIED TOLERANCES ARE:				APPROVALS DATE		Monterey Bay Aquarium Research Institute MBARI 7700 Sandholdt RD. Moss Landing, CA 95039 PH: (831) 775-1700 		
Inspector		1 PLACE DIM ±1/16	2 PLACE DIM ±.02	3 PLACE DIM ±.005	ANGLES ±1°	DRAWN C OKUDA	1/29/01			
Shop Foreman		1. DIMENSIONS ARE IN INCHES 2. DIMENSION LIMITS HELD AFTER PLATING. 3. REMOVE BURRS AND SHARP EDGES .015 MAX. 4. MACHINED FILLET RADIUS .0150-.030. 5. MACHINED DIAMETERS ON A COMMON CENTERLINE CONCENTRIC WITHIN .005 6. PERPENDICULARITY & PARALLELISM OF MACHINED SURFACES .002 PER INCH, MAX. .012 INCHES FOR SINGLE SURFACE.				ENGINEER C OKUDA	1/29/01			
Engineer						CHECKED				
NEXT ASSY Description	NEXT ASSY Number					PROJECT NO. 300057				
		PROJECT MOORING	MOORING 4-LEG BRIDLE ELEVATOR ROD LOCATOR							
Application		DO NOT SCALE DRAWING				WEIGHT		SIZE B	DWG. NO. 101121DWG	REV.
								SCALE 2:1	CAD FILE: MECH ENG ON TORNADO	SHEET 1 OF 1