

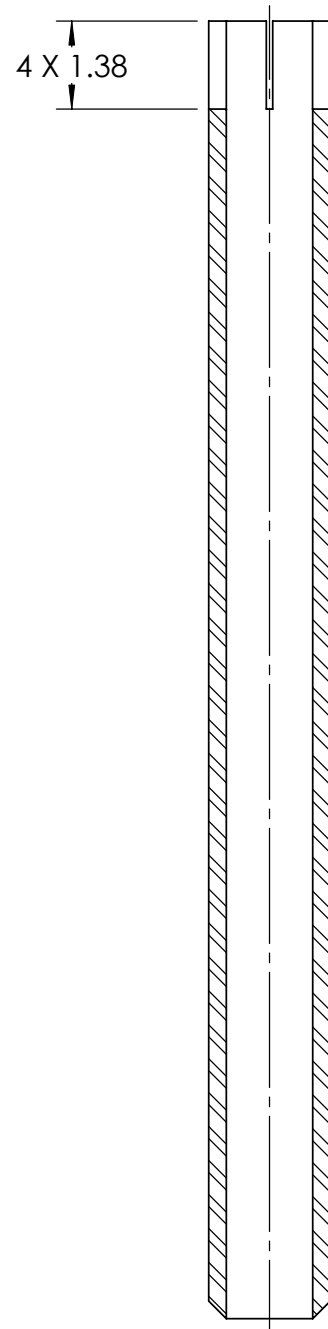
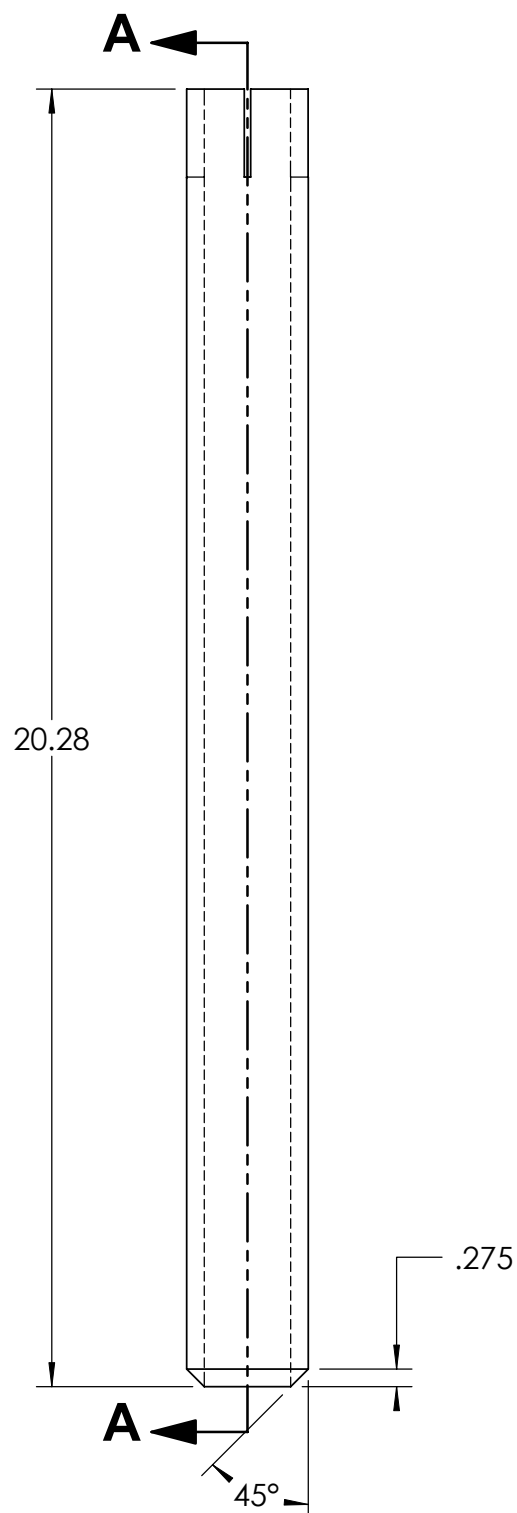


REVISIONS			
REV.	DESCRIPTION	DATE	APPROVED
	INITIAL RELEASE	1/30/01	

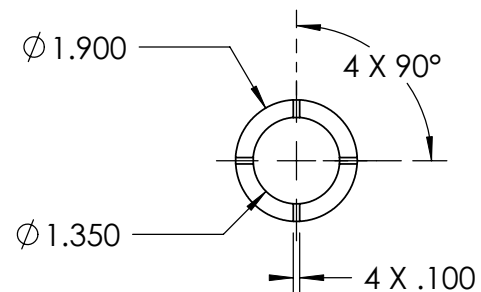

SECTION A-A
SCALE 1 : 3

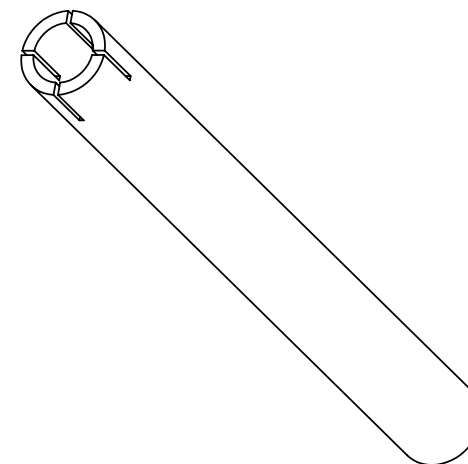

2 EACH DELRIN

BILL OF MATERIALS														
Shop / Q.C.		UNLESS OTHERWISE SPECIFIED TOLERANCES ARE:			APPROVALS		DATE		Monterey Bay Aquarium Research Institute MBARI 7700 Sandholdt RD. Moss Landing, CA 95039 PH: (831) 775-1700 					
Inspector		1 PLACE DIM ±1/16	2 PLACE DIM ±.02	3 PLACE DIM ±.005	ANGLES ±1°	DRAWN	C OKUDA	1/30/01						
Shop Foreman		1. DIMENSIONS ARE IN INCHES 2. DIMENSION LIMITS HELD AFTER PLATING. 3. REMOVE BURRS AND SHARP EDGES .015 MAX. 4. MACHINED FILLET RADII .0150-.030. 5. MACHINED DIAMETERS ON A COMMON CENTERLINE CONCENTRIC WITHIN .005 6. PERPENDICULARITY & PARALLELISM OF MACHINED SURFACES .002 PER INCH. MAX .012 INCHES FOR SINGLE SURFACE.				ENGINEER	C OKUDA	1/30/01						
Engineer						CHECKED								
NEXT ASSY Description	NEXT ASSY Number					PROJECT NO.	300057			LONG ELEV ROD SLEEVE				
						PROJECT	MOORING							
Application		DO NOT SCALE DRAWING				WEIGHT					SIZE B	DWG. NO.	101126 DWG	
										SCALE 1:8	CAD FILE: MECH ENG ON TORNADO		SHEET 1 OF 1	