


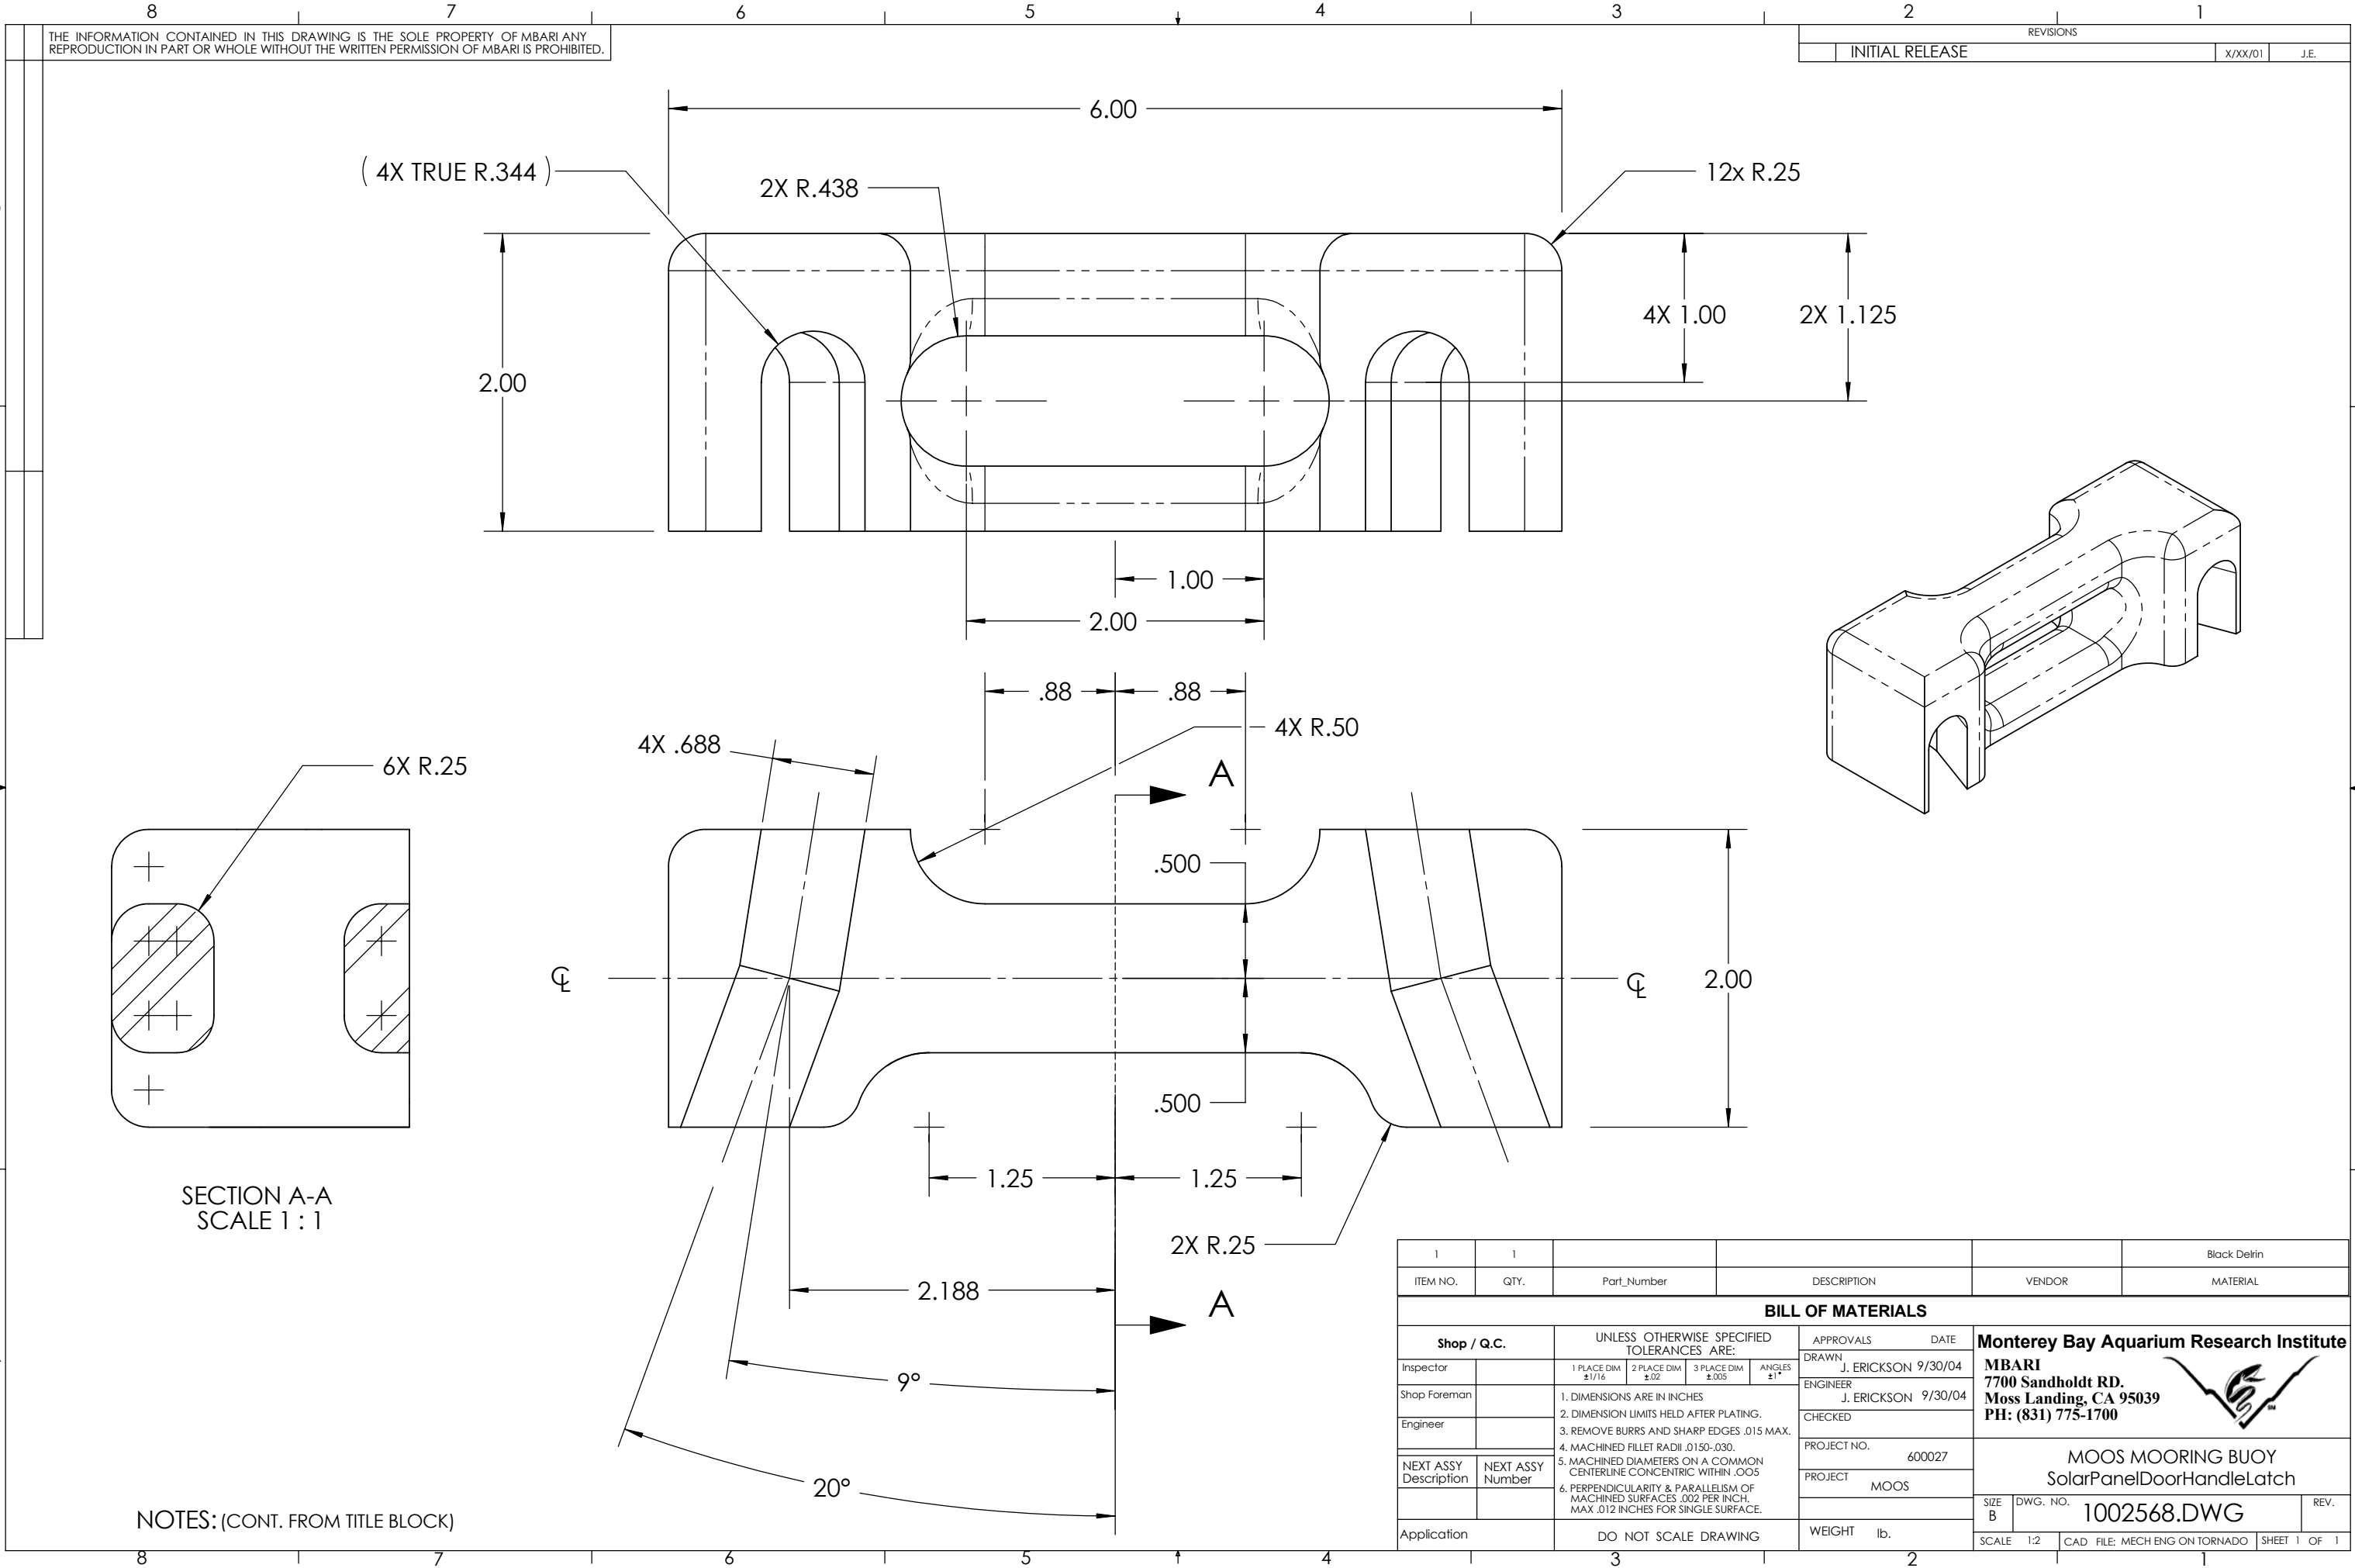

THE INFORMATION CONTAINED IN THIS DRAWING IS THE SOLE PROPERTY OF MBARI ANY REPRODUCTION IN PART OR WHOLE WITHOUT THE WRITTEN PERMISSION OF MBARI IS PROHIBITED.

REVISIONS		
INITIAL RELEASE	X/XX/01	J.E.

SECTION A-A
SCALE 1 : 1

NOTES: (CONT. FROM TITLE BLOCK)

1		1				Black Delrin
ITEM NO.	QTY.	Part_Number	DESCRIPTION		VENDOR	MATERIAL
BILL OF MATERIALS						
Shop / Q.C.		UNLESS OTHERWISE SPECIFIED TOLERANCES ARE:			APPROVALS DATE	
Inspector		1 PLACE DIM ±1/16	2 PLACE DIM ±.02	3 PLACE DIM ±.005	ANGLES ±1°	DRAWN J. ERICKSON 9/30/04
Shop Foreman		1. DIMENSIONS ARE IN INCHES				ENGINEER J. ERICKSON 9/30/04
Engineer		2. DIMENSION LIMITS HELD AFTER PLATING.				CHECKED
		3. REMOVE BURRS AND SHARP EDGES .015 MAX.				PROJECT NO. 600027
		4. MACHINED FILLET RADII .0150-.030.				PROJECT MOOS
NEXT ASSY Description	NEXT ASSY Number	5. MACHINED DIAMETERS ON A COMMON CENTERLINE CONCENTRIC WITHIN .005				
		6. PERPENDICULARITY & PARALLELISM OF MACHINED SURFACES .002 PER INCH. MAX .012 INCHES FOR SINGLE SURFACE.				
Application		DO NOT SCALE DRAWING			WEIGHT lb.	
					SCALE 1:2	CAD FILE: MECH ENG ON TORNADO
					SHEET 1 OF 1	

Monterey Bay Aquarium Research Institute	
MBARI	
7700 Sandholdt RD.	
Moss Landing, CA 95039	
PH: (831) 775-1700	

MOOS MOORING BUOY	
SolarPanelDoorHandleLatch	
SIZE B	DWG. NO. 1002568.DWG
REV.	

Monterey Bay Aquarium Research Institute
MBARI
7700 Sandholdt RD.
Moss Landing, CA 95039
PH: (831) 775-1700



MOOS MOORING BUOY
SolarPanelDoorHandleLatch

SIZE B DWG. NO. 1002568.DWG REV.