


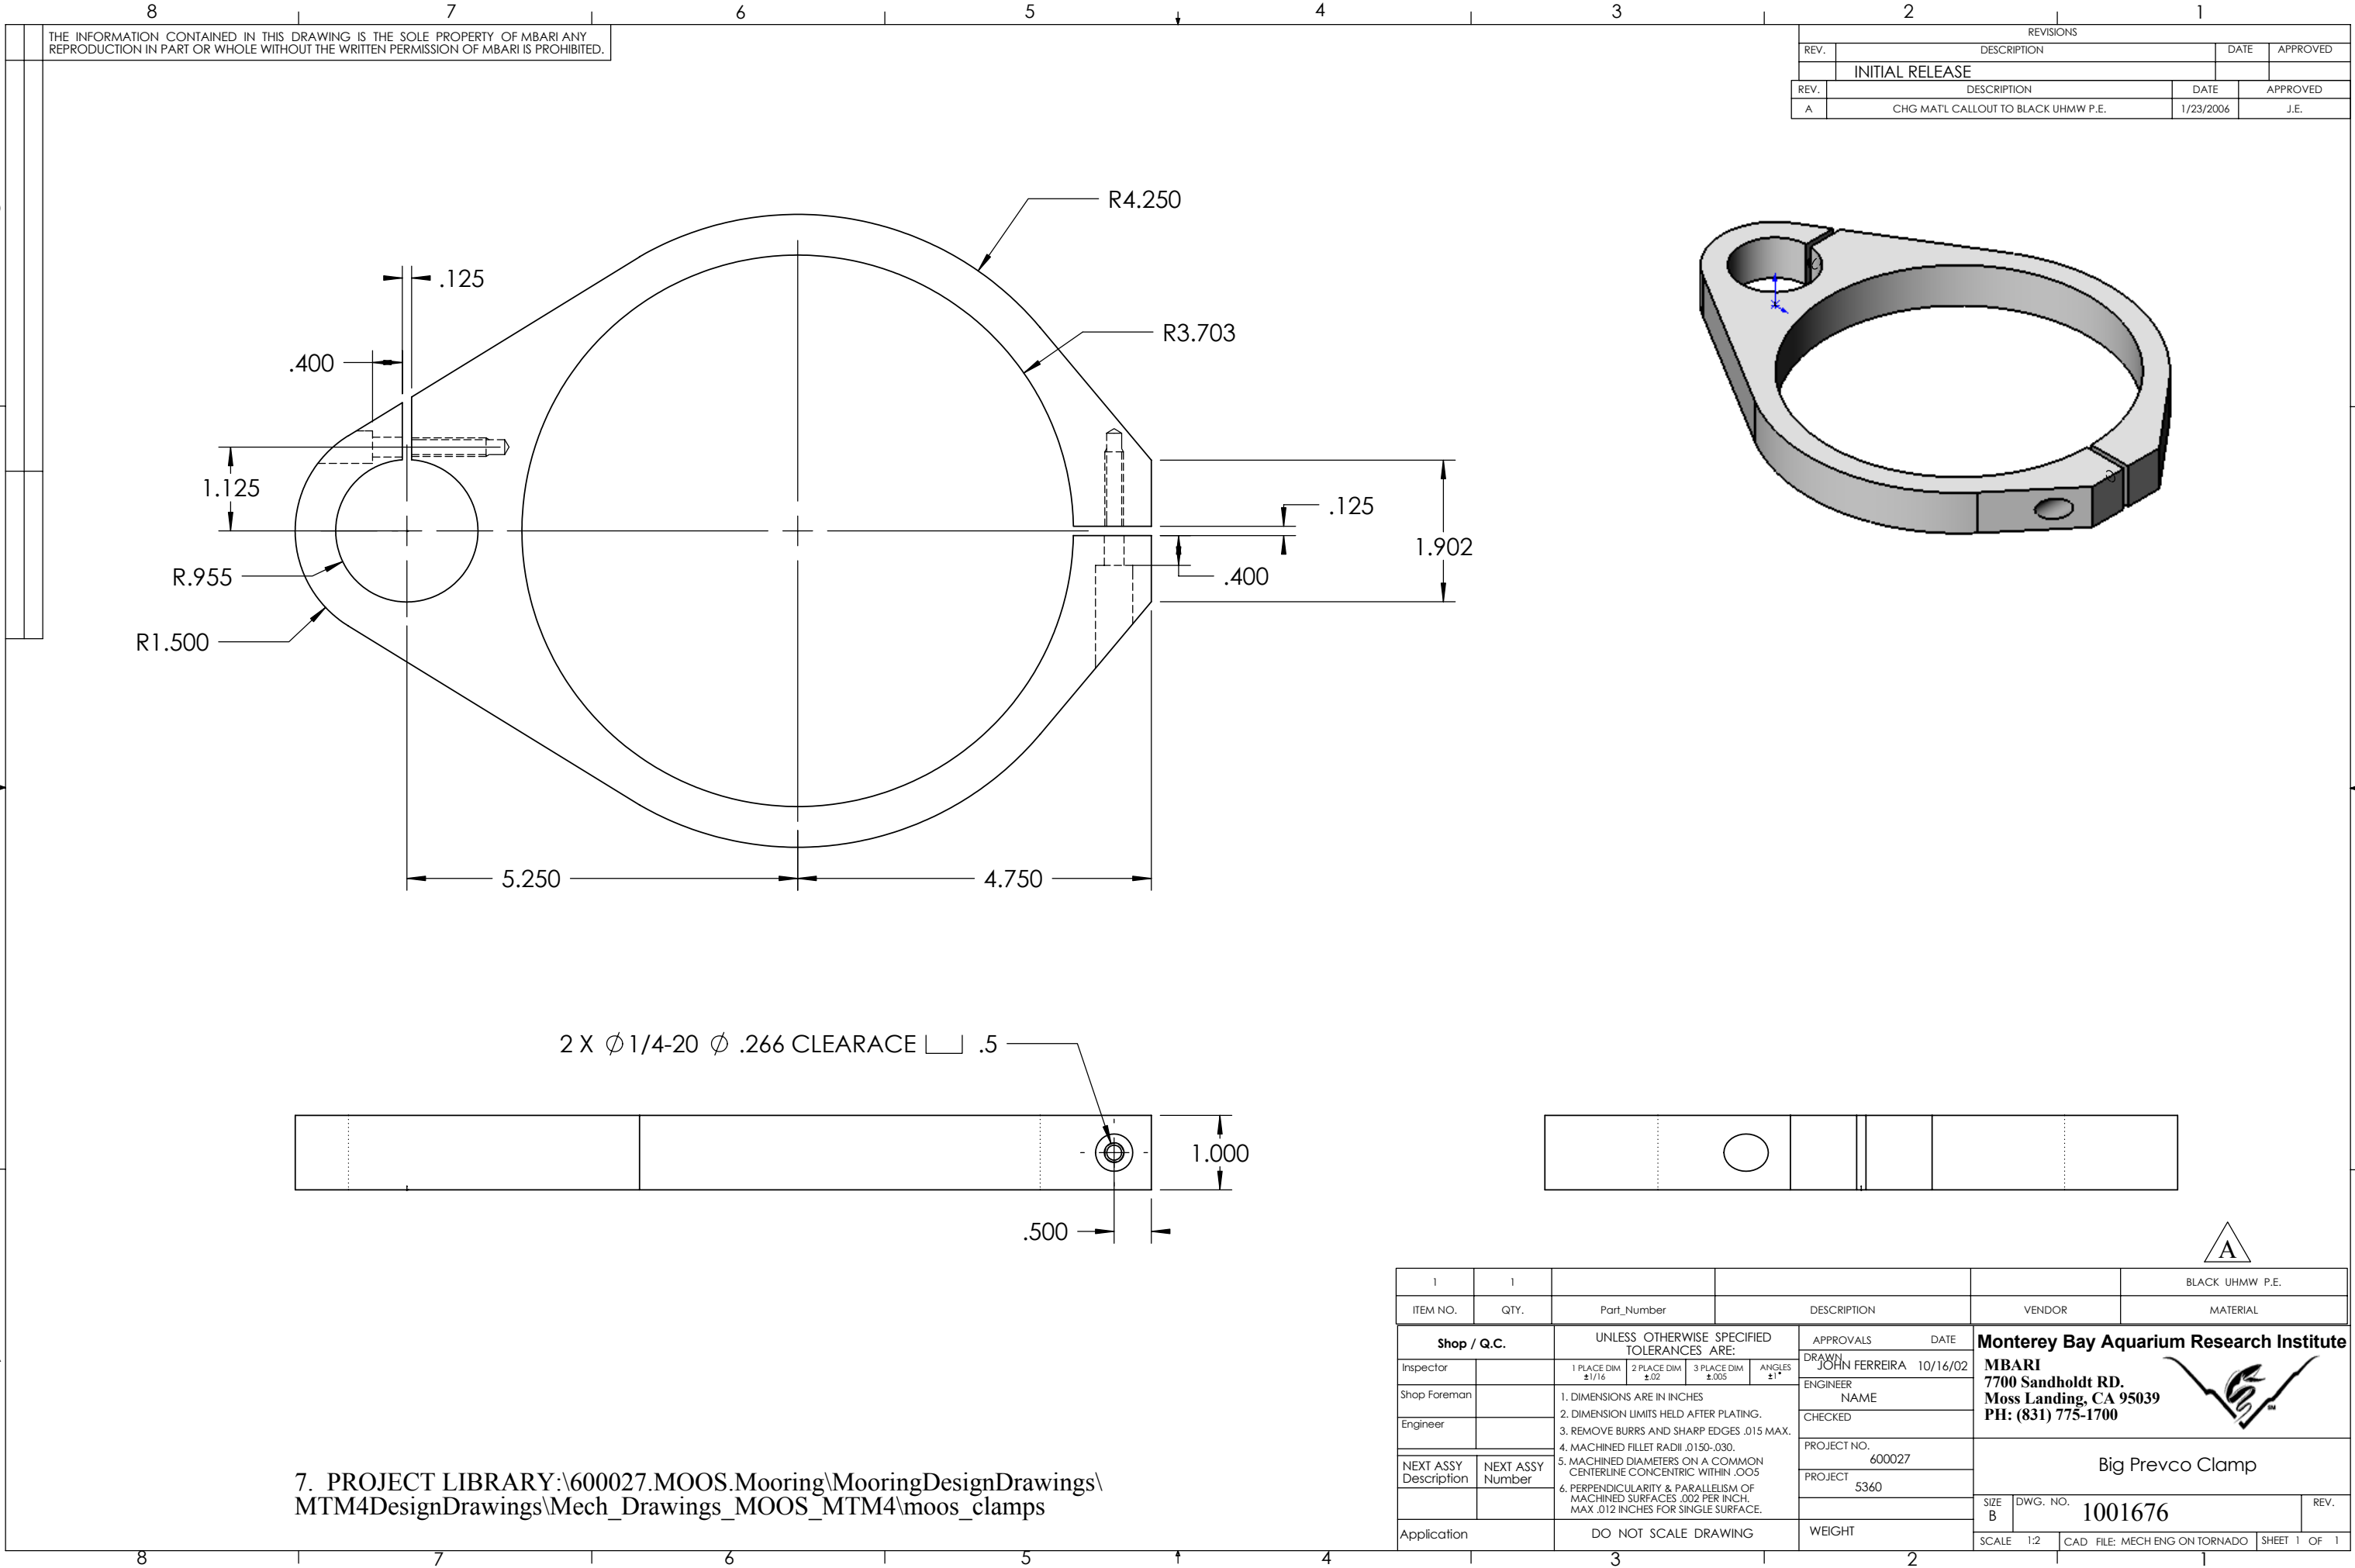

7. PROJECT LIBRARY:\600027.MOOS.Mooring\MooringDesignDrawings\MTM4DesignDrawings\Mech_Drawings_MOOS_MTM4\moos_clamps

1	1	Part_Number	DESCRIPTION	VENDOR	BLACK UHMW P.E.
ITEM NO.	QTY.				MATERIAL
Shop / Q.C.		UNLESS OTHERWISE SPECIFIED TOLERANCES ARE:		APPROVALS	DATE
Inspector		1 PLACE DIM $\pm 1/16$	2 PLACE DIM $\pm .02$	DRAWN	JOHN FERREIRA 10/16/02
Shop Foreman		3 PLACE DIM $\pm .005$	ANGLES $\pm 1^\circ$	ENGINEER	NAME
Engineer		1. DIMENSIONS ARE IN INCHES		CHECKED	
		2. DIMENSION LIMITS HELD AFTER PLATING.		PROJECT NO.	600027
		3. REMOVE BURRS AND SHARP EDGES .015 MAX.		PROJECT	5360
		4. MACHINED FILLET RADII .015-.030.		WEIGHT	
NEXT ASSY Description	NEXT ASSY Number	5. MACHINED DIAMETERS ON A COMMON CENTERLINE CONCENTRIC WITHIN .005		SCALE	1:2
		6. PERPENDICULARITY & PARALLELISM OF MACHINED SURFACES .002 PER INCH. MAX .012 INCHES FOR SINGLE SURFACE.		DWG. NO.	1001676
Application		DO NOT SCALE DRAWING		REV.	

Monterey Bay Aquarium Research Institute
MBARI
7700 Sandholdt RD.
Moss Landing, CA 95039
PH: (831) 775-1700



Big Prevco Clamp