


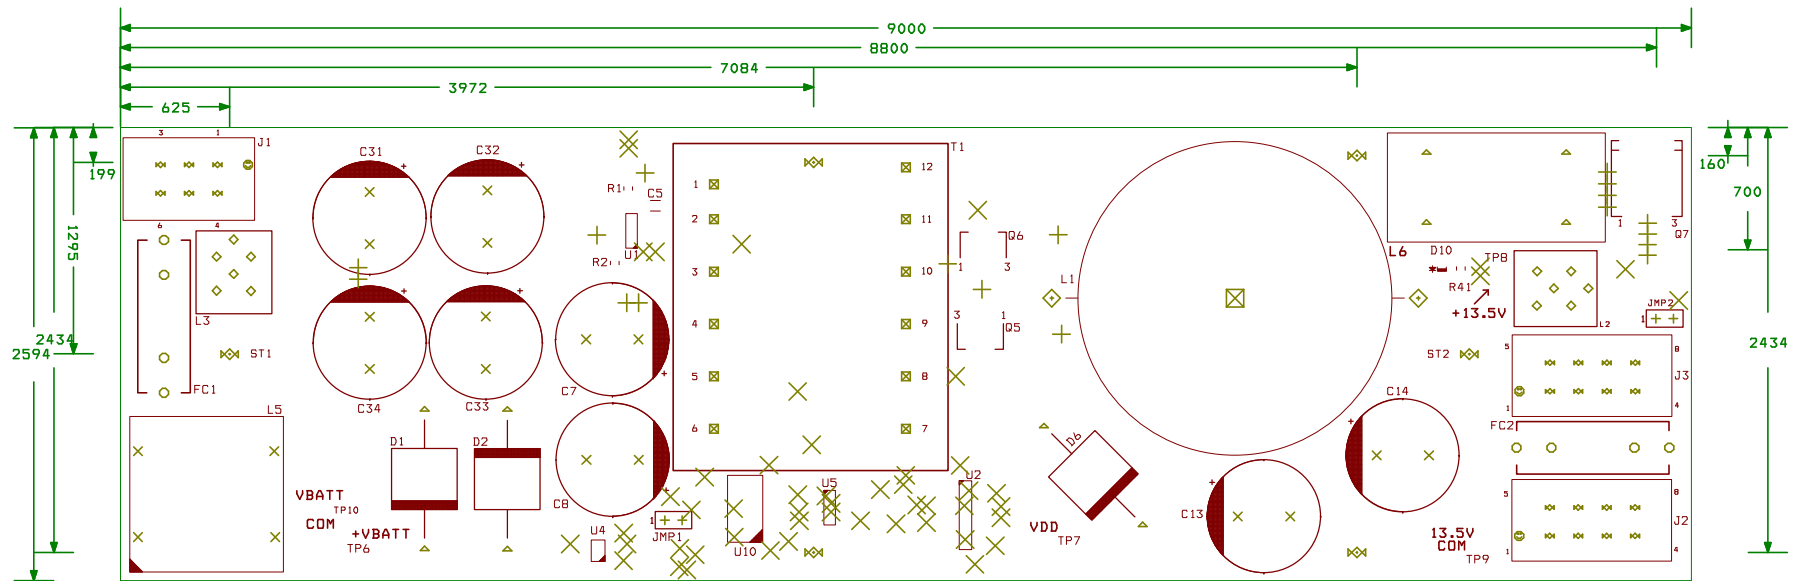

DRILL CHART				
SYM	DIAM	TOL	QTY	NOTE
X	0.020		52	Finished Hole Size
+	0.028		18	Finished Hole Size
x	0.040		20	Finished Hole Size
+	0.042		4	Finished Hole Size
⊠	0.046		12	Finished Hole Size
◇	0.050		12	Finished Hole Size
⊞	0.058		22	Finished Hole Size
△	0.063		10	Finished Hole Size
○	0.070		8	Finished Hole Size
◊	0.077		2	Finished Hole Size
⊙	0.125		3	Finished Hole Size
⊗	0.129		6	Finished Hole Size
⊠	0.167		1	Finished Hole Size
TOTAL			170	

BOARD OUTLINE SET TO 0.001" PLEASE CUT OUTSIDE THAT LINE

BOARD THICKNESS: 0.062"
2oz COPPER OUTSIDE LAYERS
2oz COPPER INNER LAYERS

SOLDER LEVEL FINISH

LAYER COUNT: 6

LAYER SEQUENCE: TOP

IN1

IN2

IN3

IN4

BOT

SOLDER MASK: 2 SIDES

SILK SCREEN: 2 SIDES

MIN TRACE/SPACE: 0.008"/0.007"