


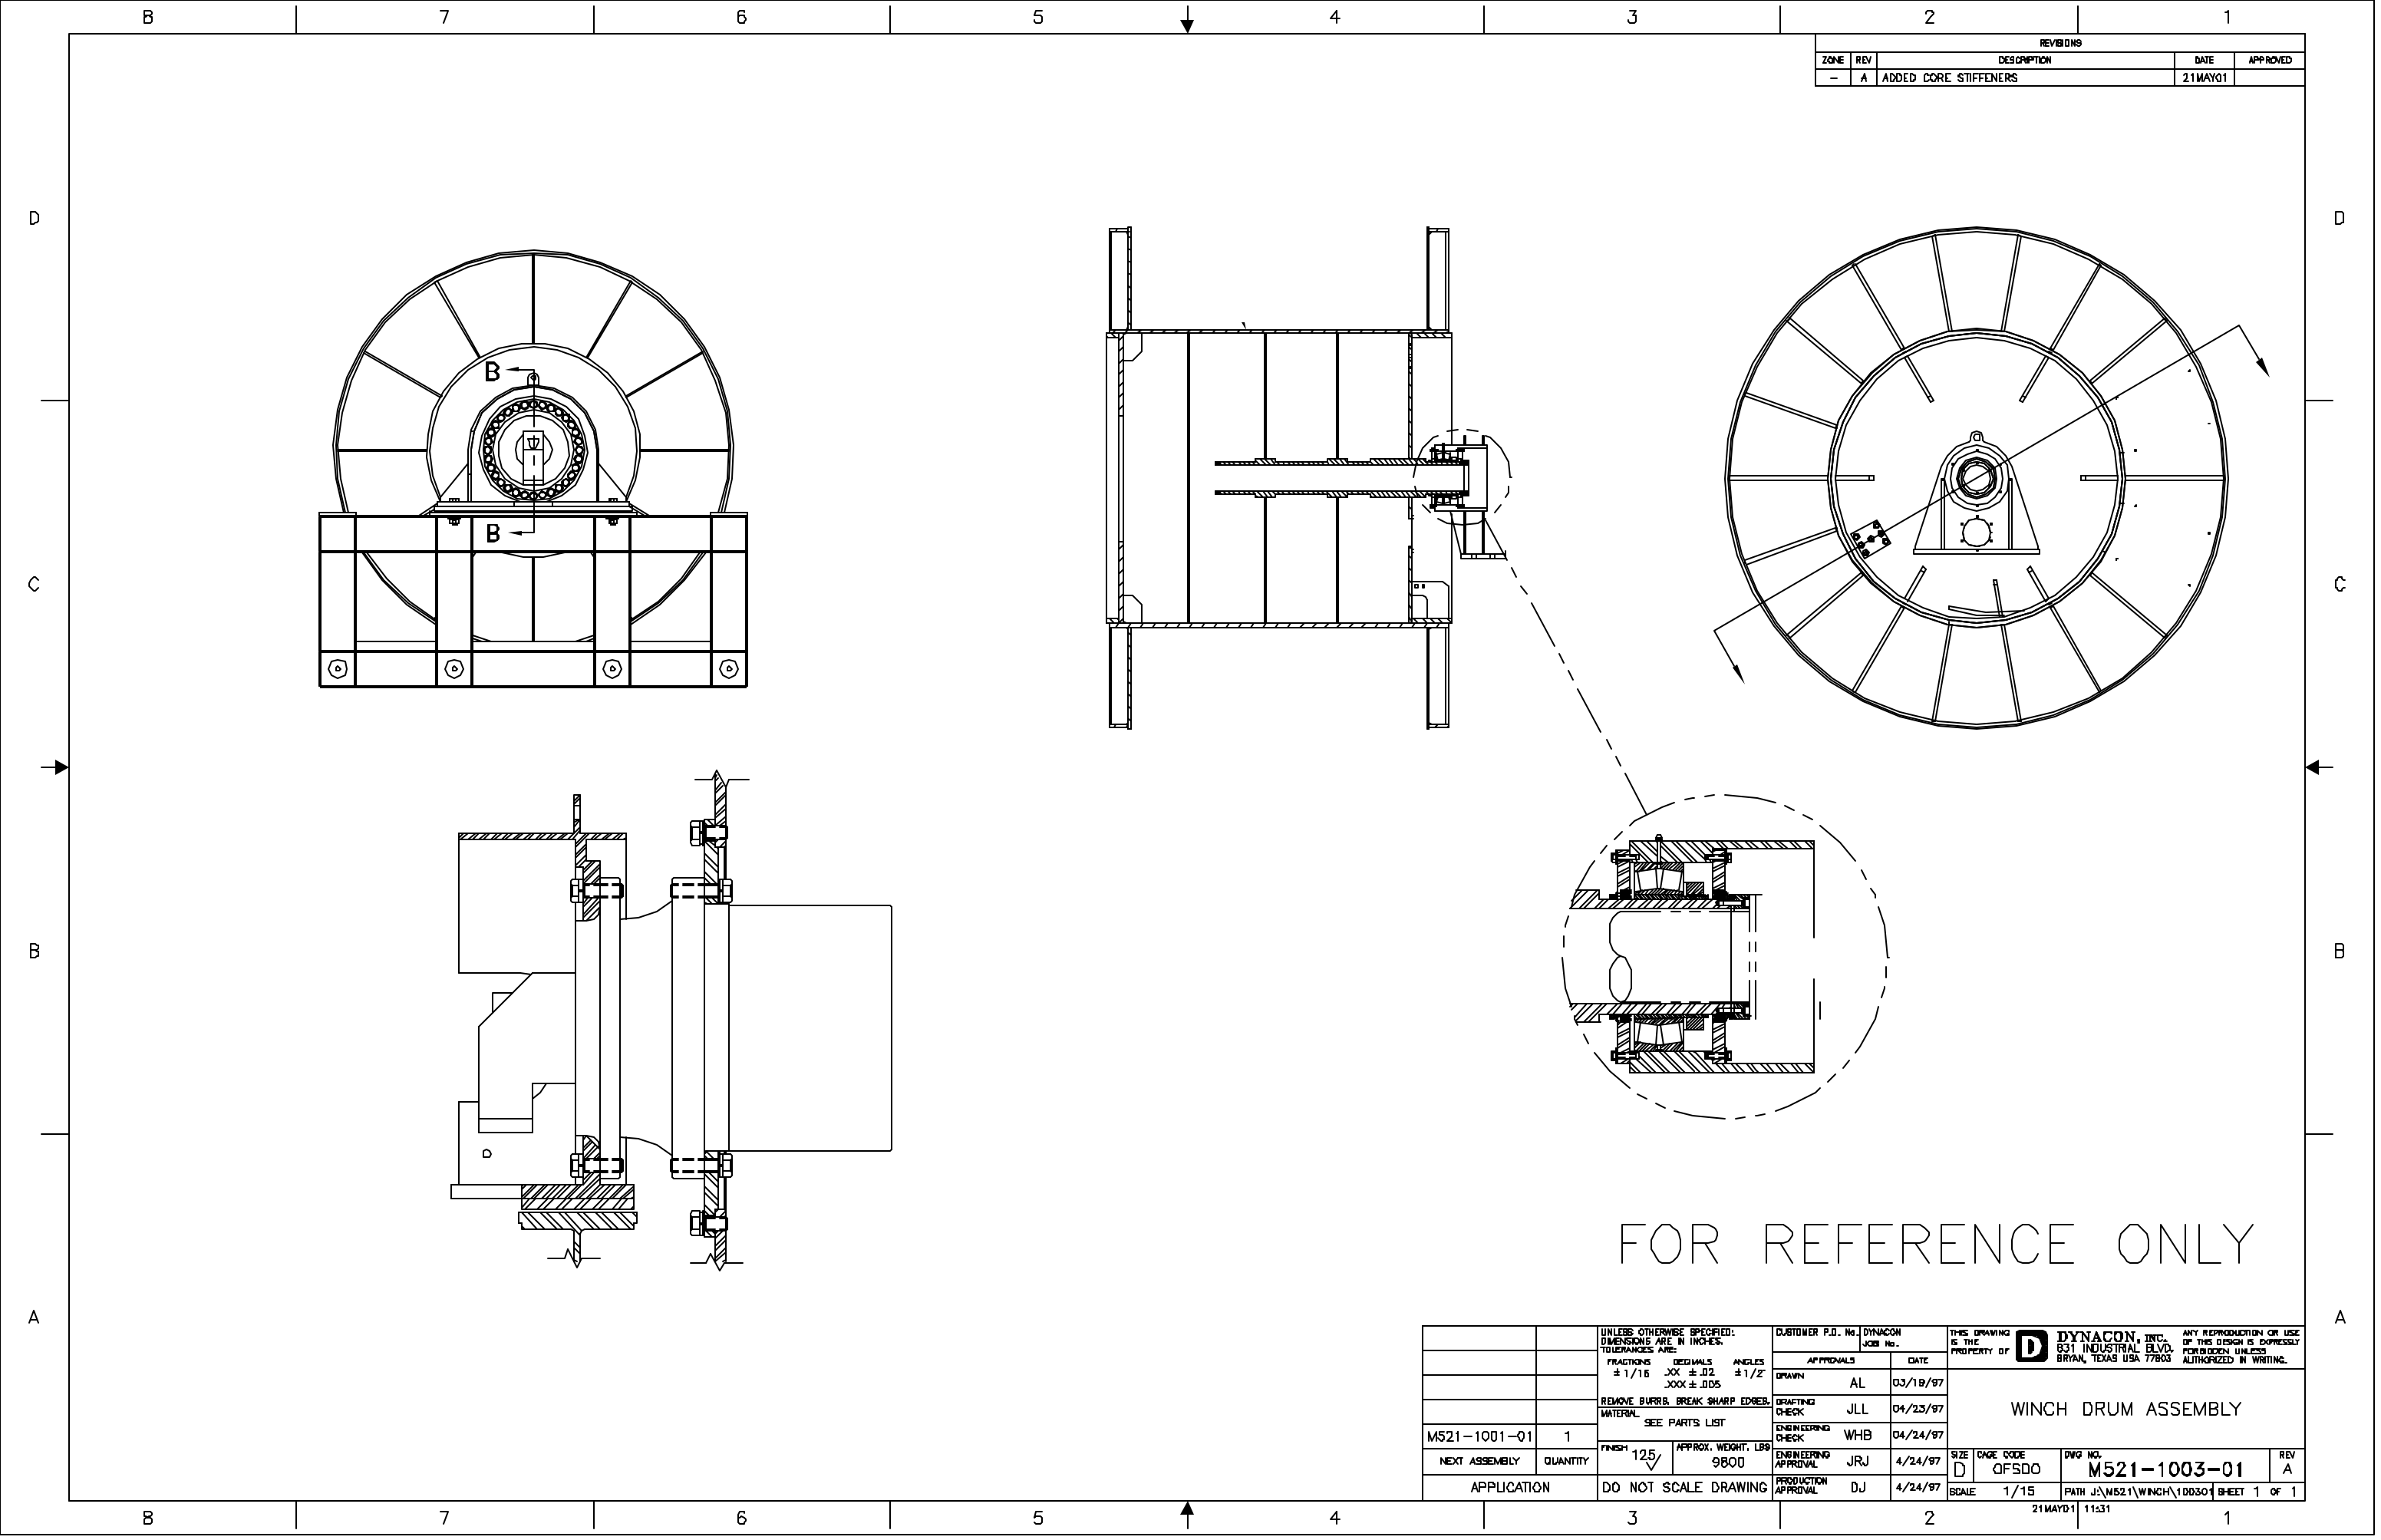

REVISIONS				
ZONE	REV	DESCRIPTION	DATE	APPROVED
-	A	ADDED CORE STIFFENERS	21MAY01	

FOR REFERENCE ONLY

		UNLESS OTHERWISE SPECIFIED: DIMENSIONS ARE IN INCHES. TOLERANCES ARE: FRACTIONS .XX ± .02 ANGLES ± 1/2° DECIMALS .XXX ± .005 REMOVE BURRS, BREAK SHARP EDGES. MATERIAL SEE PARTS LIST		CUSTOMER P.O. No. DYNACON		THIS DRAWING IS THE PROPERTY OF		 ANY REPRODUCTION OR USE OF THIS DESIGN IS EXPRESSLY FORBIDDEN UNLESS AUTHORIZED IN WRITING.	
				JOB No.					
				APPROVALS		DATE			
				DRAWN		AL			
						03/19/97		WINCH DRUM ASSEMBLY	
				DRAWING CHECK		JLL			
				ENGINEERING CHECK		WHB			
						04/24/97			
M521-1001-01		1		FINISH 125✓		APPROX. WEIGHT, LBS		9800	
NEXT ASSEMBLY		QUANTITY		ENGINEERING APPROVAL		JRJ		4/24/97	
APPLICATION		DO NOT SCALE DRAWING		PRODUCTION APPROVAL		DJ		4/24/97	
								SIZE D	
								PAGE CODE QF500	
								DWG NO. M521-1003-01	
								REV A	
								SCALE 1/15	
								PATH J:\M521\WINCH\100301	
								SHEET 1 OF 1	

WINCH DRUM ASSEMBLY