
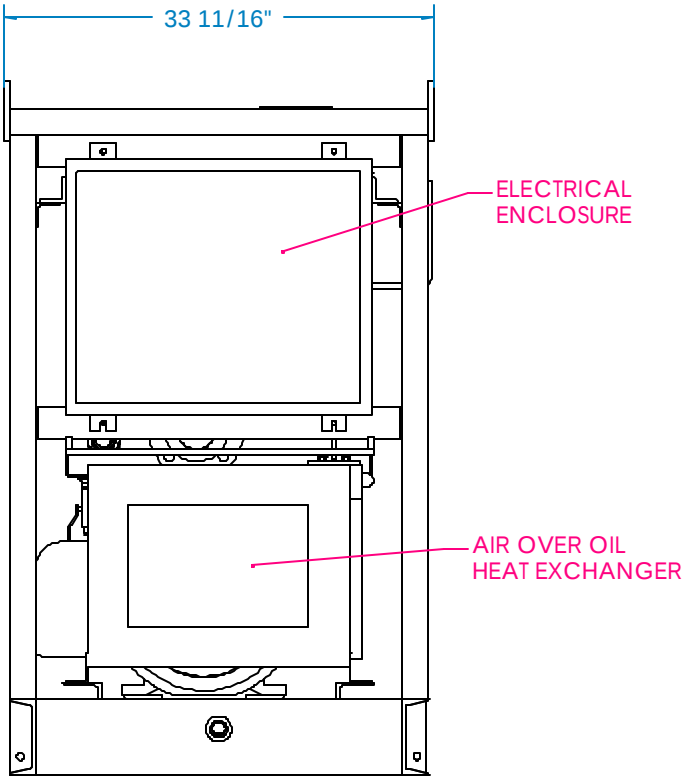
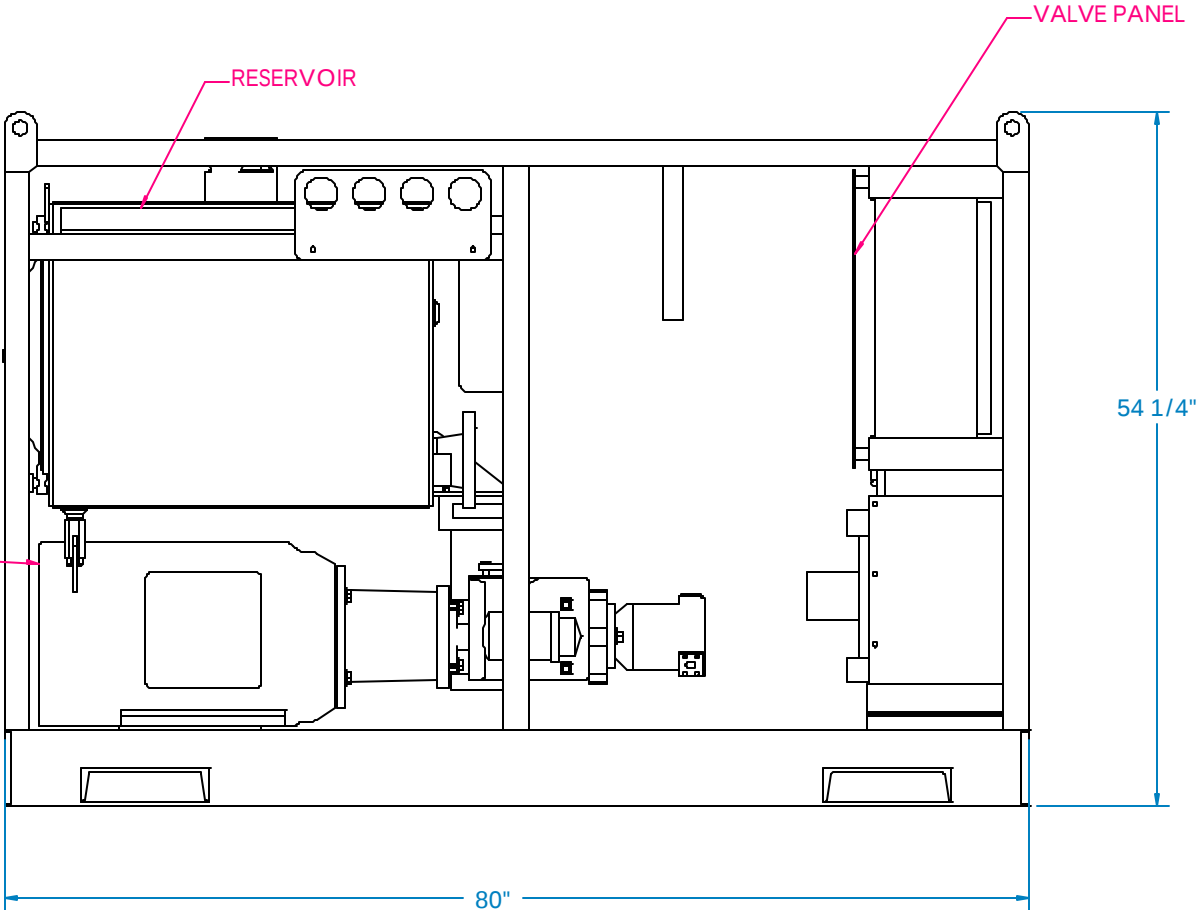


REVISIONS			
REV.	DESCRIPTION	DATE	APPROVED

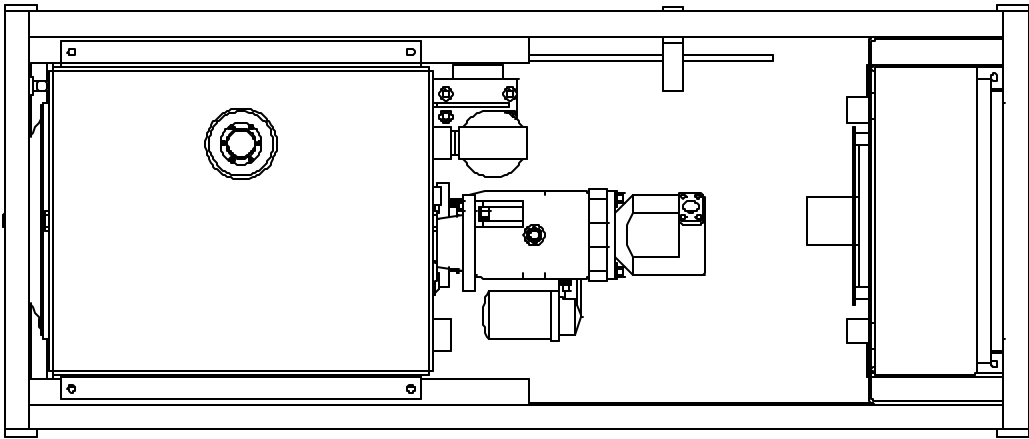

**FOR
REFERENCE
ONLY**

		UNLESS OTHERWISE SPECIFIED DIMENSIONS ARE IN INCHES TOLERANCES ARE: FRACTIONS DECIMALS ANGLES ±1/16 .XX ± .02 ±1/2° REMOVED SHARP EDGES AND BURRS MATERIAL FINISH 125 ✓ APPROX. WEIGHT, LBS 1800	CUSTOMER PO No. 1	DYNACON JOB No. 0804	D DYNACON, INC. 831 INDUSTRIAL BLVD. BRYAN, TEXAS USA 77803 THE INFORMATION CONTAINED IN THIS DRAWING IS THE SOLE PROPERTY OF DYNACON, INC. ANY REPRODUCTION IN PART OR WHOLE WITHOUT WRITTEN PERMISSION OF DYNACON, INC. IS PROHIBITED.
			APPROVALS	DATE	
			DRAWN WAK	09DEC02	
			DRAFTING CHECK		
			ENGINEERING CHECK		
NEXT ASSY		QUANTITY	ENGINEERING APPROVAL		30 HP HYDRAULIC POWER UNIT
APPLICATION		DO NOT SCALE DRAWING		PRODUCTION APPROVAL	
4		3		2	
					SIZE B DWG. NO. 0804-3000-01 REV. 1
					SCALE 1:15 CAD FILE: SHEET 1 OF 1
					1 PLOT DATE: 12/18/2016