


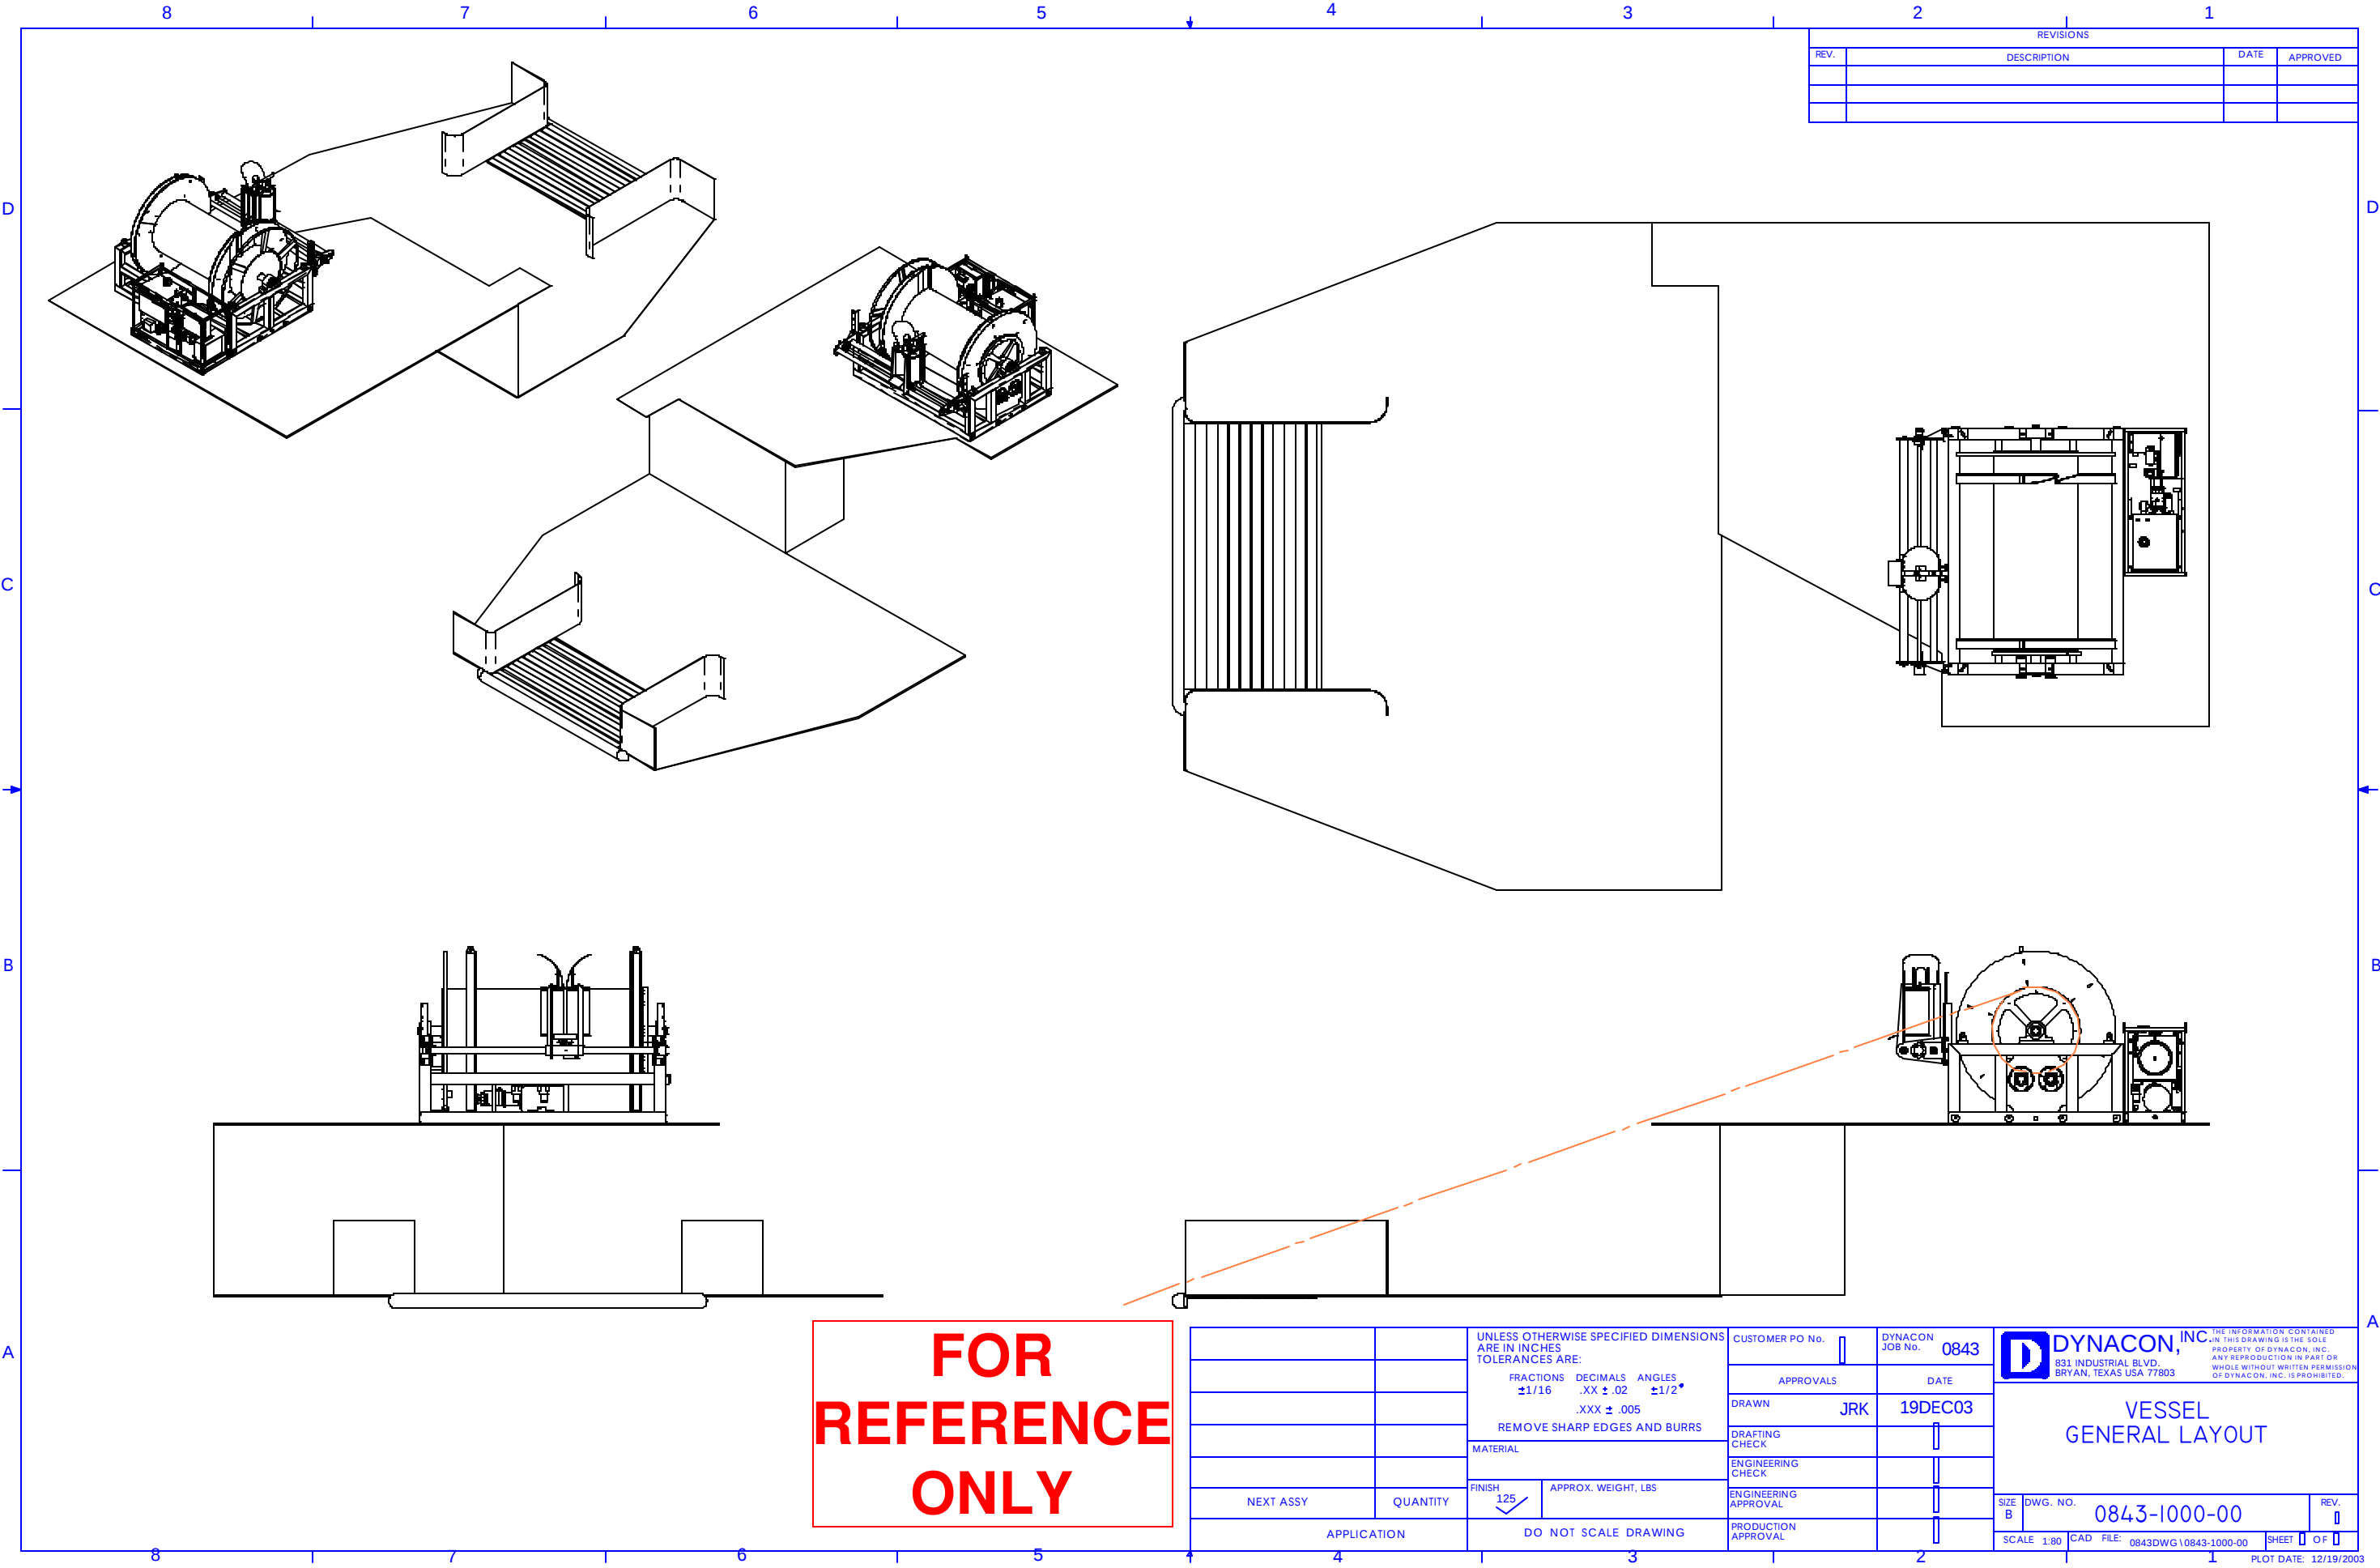

REVISIONS			
REV.	DESCRIPTION	DATE	APPROVED

FOR
REFERENCE
ONLY

UNLESS OTHERWISE SPECIFIED DIMENSIONS ARE IN INCHES TOLERANCES ARE: FRACTIONS DECIMALS ANGLES $\pm 1/16$.XX $\pm .02$ $\pm 1/2^\circ$.XXX $\pm .005$ REMOVE SHARP EDGES AND BURRS		CUSTOMER PO No.	DYNACON JOB No. 0843	D DYNACON, INC. 831 INDUSTRIAL BLVD. BRYAN, TEXAS USA 77803 THE INFORMATION CONTAINED IN THIS DRAWING IS THE SOLE PROPERTY OF DYNACON, INC. ANY REPRODUCTION IN PART OR WHOLE WITHOUT WRITTEN PERMISSION OF DYNACON, INC. IS PROHIBITED.
MATERIAL		APPROVALS	DATE	
FINISH 125 ☒		DRAWN JRK	19DEC03	VESSEL GENERAL LAYOUT
APPROX. WEIGHT, LBS		DRAFTING CHECK		
DO NOT SCALE DRAWING		ENGINEERING CHECK		SIZE B DWG. NO. 0843-1000-00 REV.
APPLICATION		ENGINEERING APPROVAL		
NEXT ASSY QUANTITY		PRODUCTION APPROVAL		SCALE 1:80 CAD FILE: 0843DWG\0843-1000-00 SHEET OF

PLOT DATE: 12/19/2003