



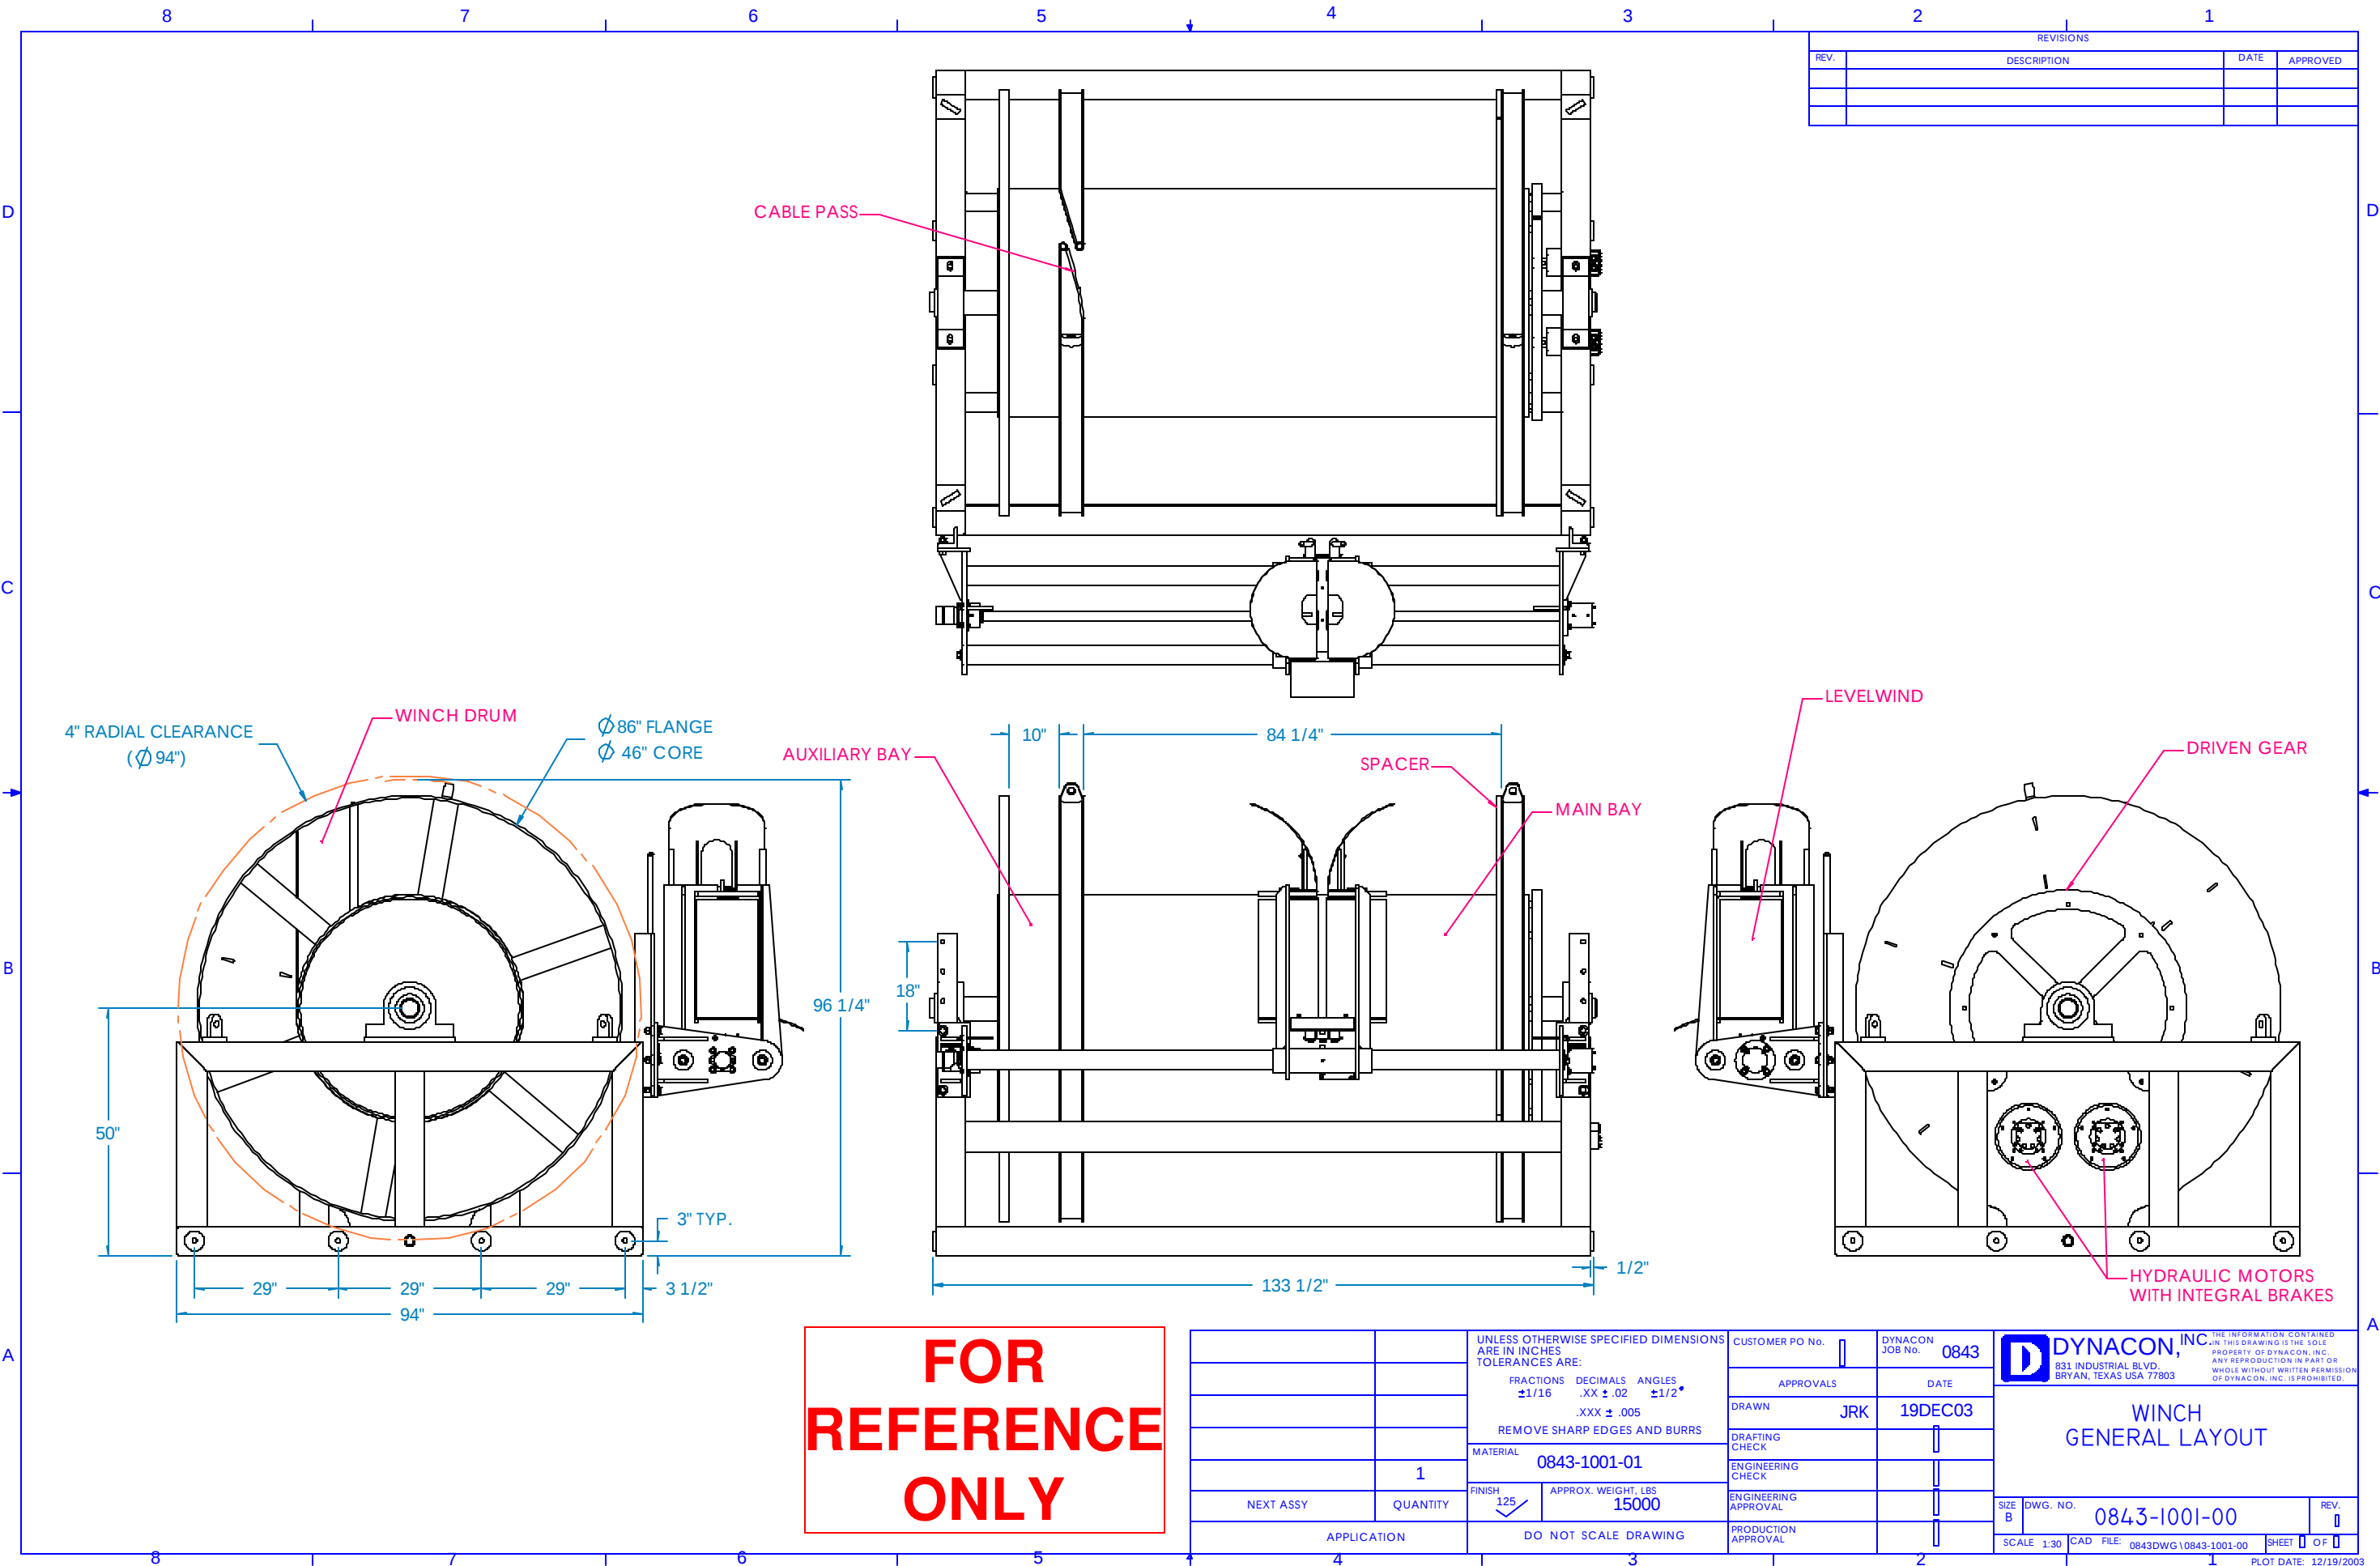


REVISIONS			
REV.	DESCRIPTION	DATE	APPROVED

**FOR
REFERENCE
ONLY**

UNLESS OTHERWISE SPECIFIED DIMENSIONS ARE IN INCHES TOLERANCES ARE: FRACTIONS DECIMALS ANGLES ±1/16 .XX ± .02 ±1/2° XXX ± .005 REMOVE SHARP EDGES AND BURRS		CUSTOMER PO No.	DYNACON JOB No. 0843	D DYNACON, INC. THE INFORMATION CONTAINED IN THIS DRAWING IS THE SOLE PROPERTY OF DYNACON, INC. ANY REPRODUCTION IN PART OR WHOLE WITHOUT WRITTEN PERMISSION OF DYNACON, INC. IS PROHIBITED. WINC GENERAL LAYOUT	
MATERIAL 0843-1001-01		APPROVALS	DATE		
FINISH 125		DRAWN JRK	19DEC03		
APPROX. WEIGHT, LBS 15000		DRAFTING CHECK	☐		
DO NOT SCALE DRAWING		ENGINEERING CHECK	☐		
APPLICATION		ENGINEERING APPROVAL	☐	SIZE B DWG. NO. 0843-1001-00	
NEXT ASSY		PRODUCTION APPROVAL	☐	SCALE 1:30 CAD FILE: 0843DWG\0843-1001-00 SHEET 01 OF 01	
QUANTITY 1		PLOT DATE: 12/19/2003		REV. 0	

REVISIONS			
REV.	DESCRIPTION	DATE	APPROVED

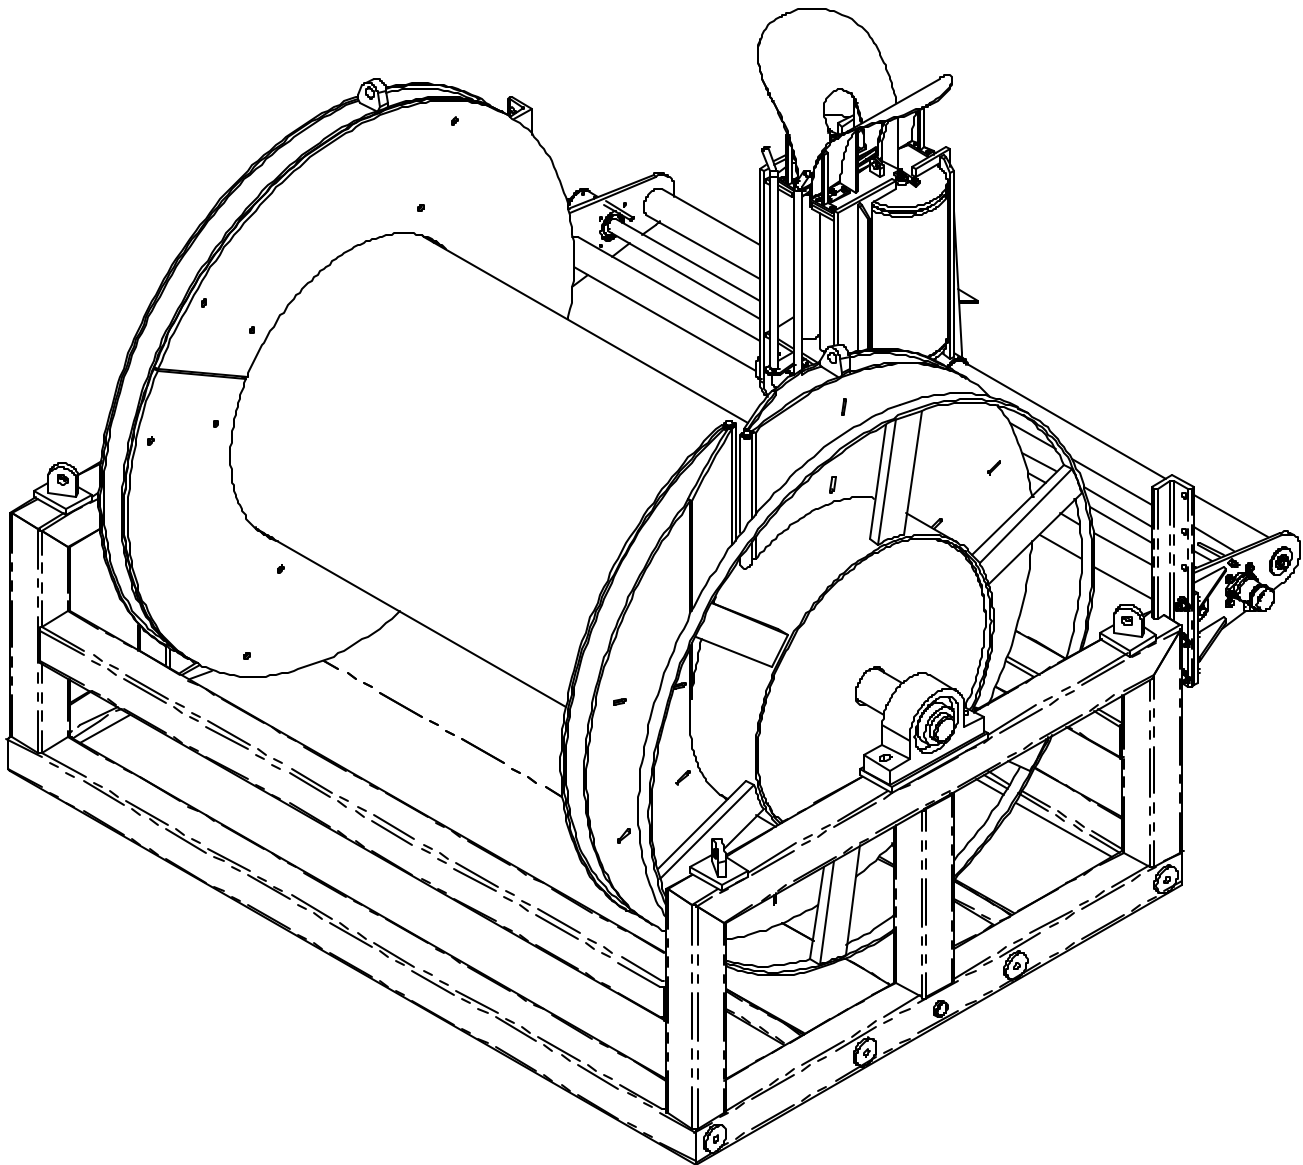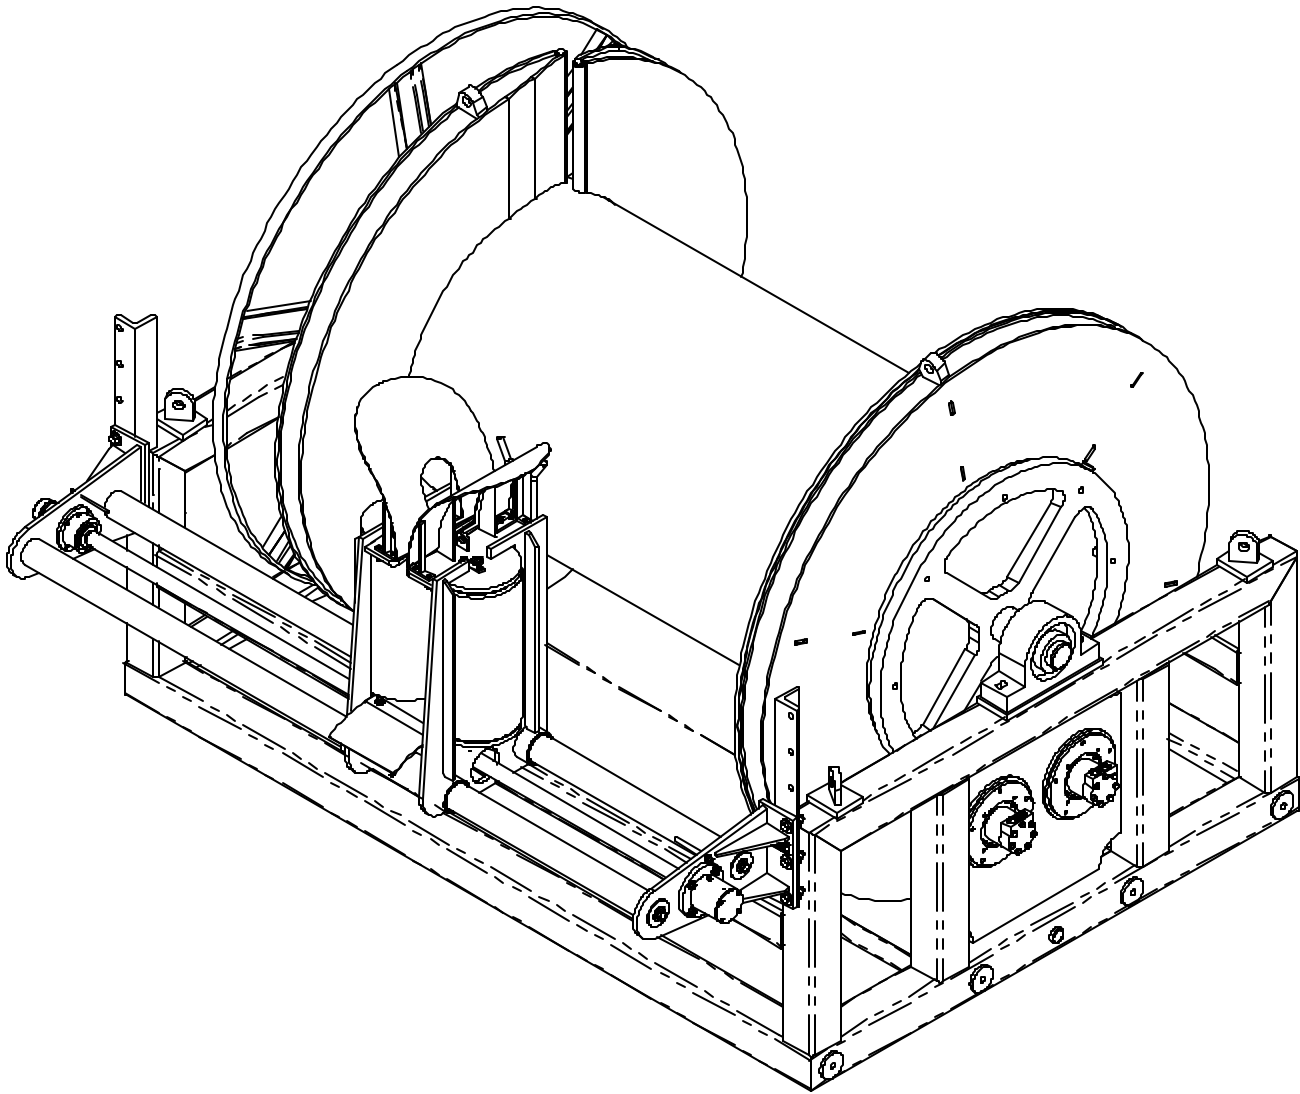

ISOMETRIC VIEWS

**FOR
REFERENCE
ONLY**

UNLESS OTHERWISE SPECIFIED DIMENSIONS ARE IN INCHES TOLERANCES ARE: FRACTIONS DECIMALS ANGLES $\pm 1/16$.XX $\pm .02$ $\pm 1/2^\circ$ REMOVE SHARP EDGES AND BURRS			CUSTOMER PO No.	DYNACON JOB No. 0843	D DYNACON, INC. THE INFORMATION CONTAINED IN THIS DRAWING IS THE SOLE PROPERTY OF DYNACON, INC. ANY REPRODUCTION IN PART OR WHOLE WITHOUT WRITTEN PERMISSION OF DYNACON, INC. IS PROHIBITED. WINCH GENERAL LAYOUT	
MATERIAL SEE PARTS LIST ON SHT. 1			APPROVALS	DATE		
FINISH 125 ☒			DRAWN JRK	19DEC03	SIZE B DWG. NO. 0843-1001-00	
APPROX. WEIGHT, LBS SEE SHT. 1			DRAFTING CHECK			
DO NOT SCALE DRAWING			ENGINEERING CHECK		SCALE 1:25 CAD FILE: 0843DWG\0843-1001-00 SHEET OF	
			ENGINEERING APPROVAL			
			PRODUCTION APPROVAL		PLOT DATE: 12/19/2003	