



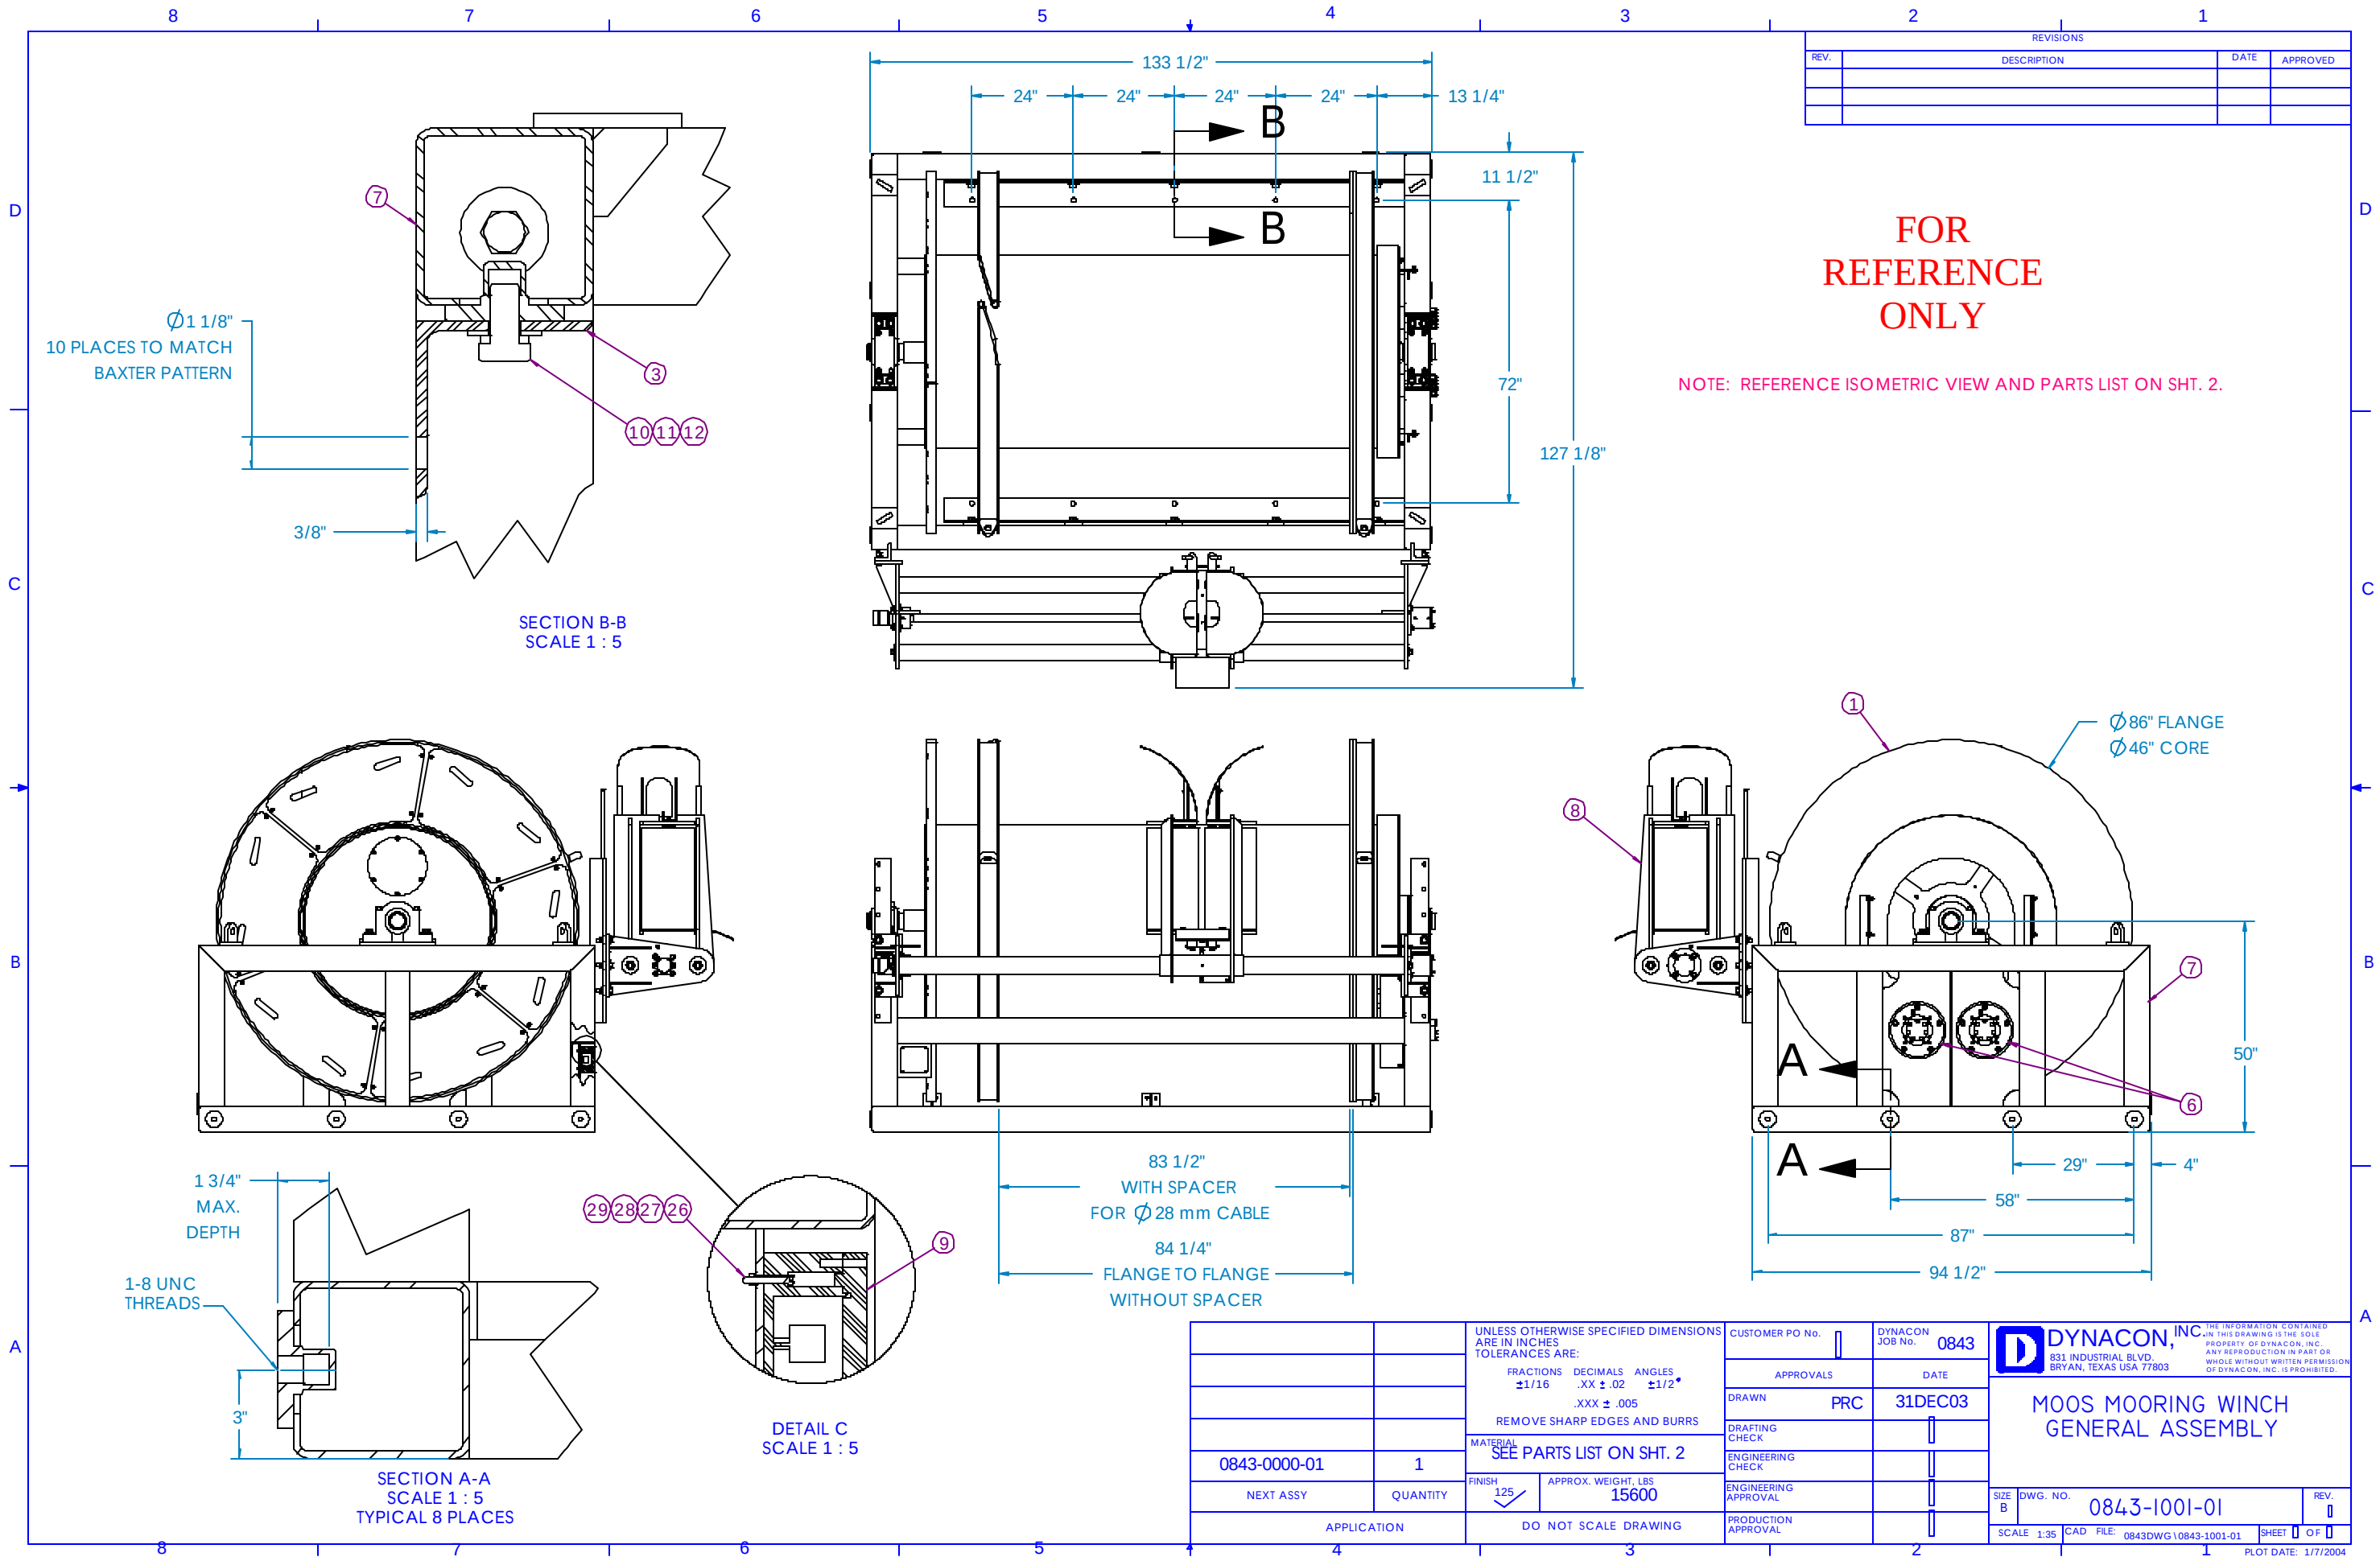

FOR
REFERENCE
ONLY

QTY.	PART NO.	DESCRIPTION	MATERIAL	ITEM NO.
1	0843-1003-01	WINCH DRUM ASSEMBLY		1
4	0843-1003-34	WINCH DRUM BEARING BOLTING BAR		2
2	0843-1004-01	WINCH MOUNT ANGLE		3
2	0843-1004-02	WINCH GEAR GUARD		4
1	0843-1004-03	WINCH DRUM GEAR GUARD		5
2	0843-1005-01	WINCH DRIVE ASSEMBLY		6
1	0843-1007-01	WINCH FRAME WELDMENT		7
1	0843-2001-01	LEVELWIND ASSEMBLY		8
1	07-5103	ELECTRICAL ENCLOSURE (LEVELWIND STATIONARY J-BOX)	BARTEC	9
10	HHB1-8_2.00	HEX HEAD BOLT, 1-8 UNC x 2.00 Lg.	ZINC COATED, Gr. 5 STEEL	10
10	FW1	FLAT WASHER, 1"	ZINC COATED Gr. 5 STEEL	11
10	LWHS1	LOCK WASHER HELICAL SPRING, 1"	ZINC COATED, GR. 5 STEEL	12
8	HHB3.4-10_3.75LG	HEX HEAD BOLT, 3/4-10 UNC x 3 3/4 Lg.	ZINC COATED Gr. 5 STEEL	13
6	HHB3.4-10_3LG	HEX HEAD BOLT, 3/4-10 UNC x 3 Lg.	ZINC COATED Gr. 5 STEEL	14
20	FW3.4	FLAT WASHER, 3/4"	ZINC COATED Gr. 5 STEEL	15
14	LWHS3.4	LOCK WASHER HELICAL SPRING, 3/4"	ZINC COATED Gr. 5 STEEL	16
6	HNR3.4-10	HEX NUT, 3/4-10 UNC	ZINC COATED Gr. 5 STEEL	17
10	HHB1.2-13_1.5LG	HEX HEAD BOLT, 1/2-13 UNC x 1 1/2 Lg.	S.S. 18-8	18
10	FW1.2	FLAT WASHER, 1/2"	S.S. 18-8	19
10	LWHS1.2	LOCK WASHER HELICAL SPRING, 1/2"	S.S. 18-8	20
4	HHB5.16-18_1.25LG	HEX HEAD BOLT, 5/16-18 UNC x 1 1/4 Lg.	S.S. 18-8	21
4	HHB5.16-18_.75LG	HEX HEAD BOLT, 5/16-18 UNC x 3/4 Lg.	S.S. 18-8	22
12	FW5.16	FLAT WASHER, 5/16"	S.S. 18-8	23
8	LWHS5.16	LOCK WASHER HELICAL SPRING, 5/16"	S.S. 18-8	24
4	HNR5.16-18	HEX NUT, 5/16-18 UNC	S.S. 18-8	25
4	shcs_#10-24_1.50LG	SOCKET HEAD CAP SCREW, 10-24 x 1 1/2 Lg.	18-8 STAINLESS STEEL	26
4	FW#10	FLAT WASHER, #10	18-8 STAINLESS STEEL	27
4	lws4_#10	LOCK WASHER HELICAL SPRING, #10	S.S. 18-8	28
4	HNR#10-24	HEX NUT, #10-24 UNC	18-8 STAINLESS STEEL	29

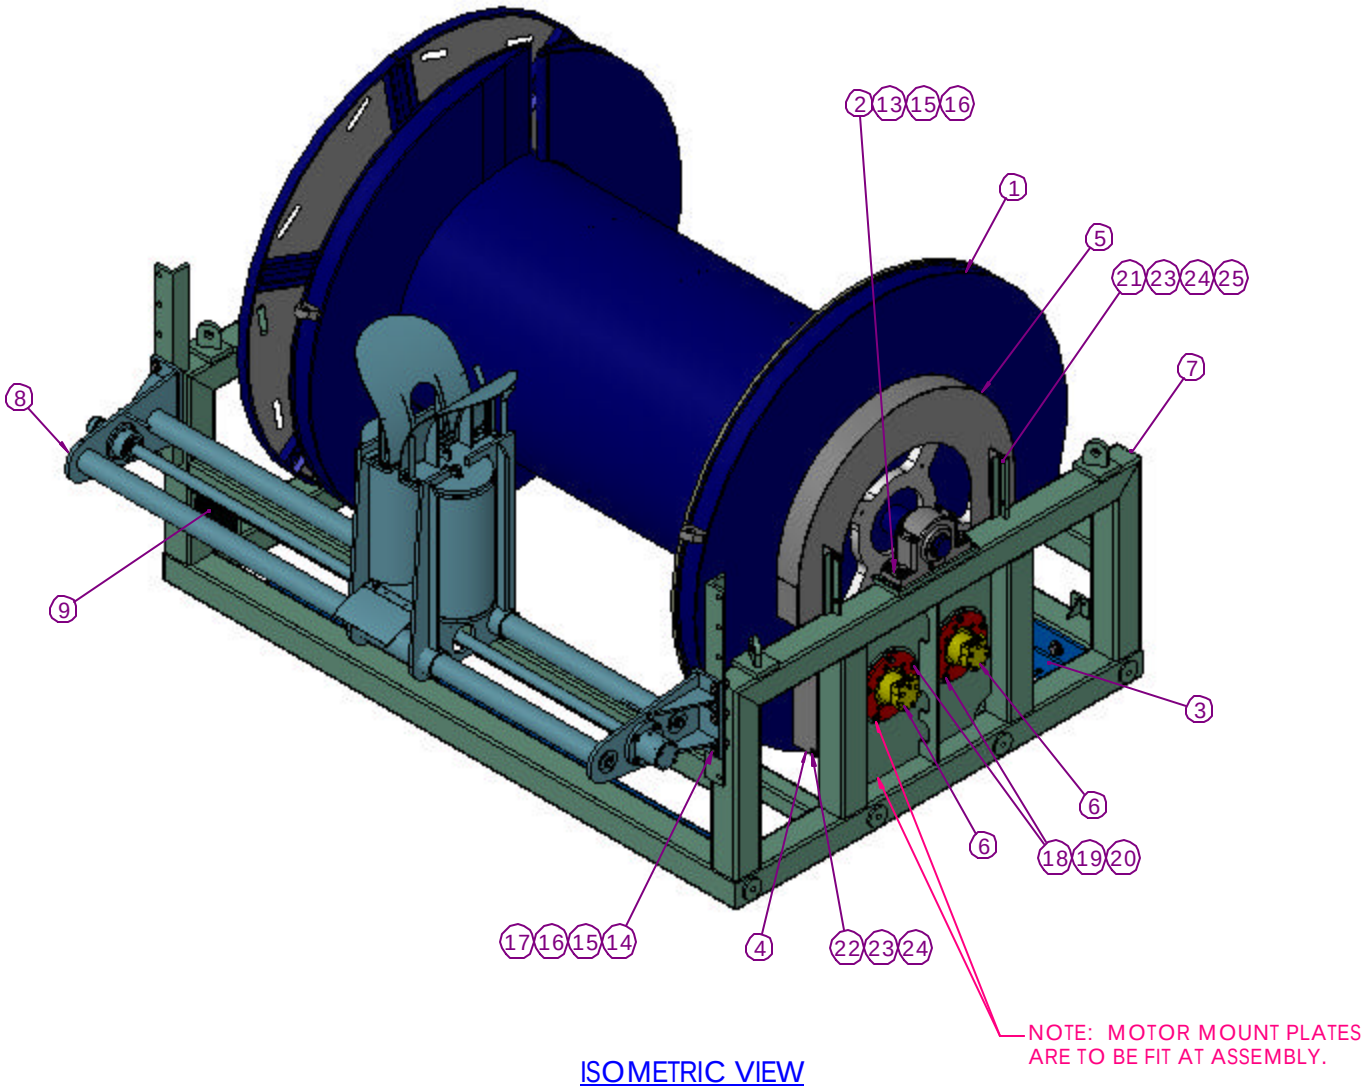

ISOMETRIC VIEW

UNLESS OTHERWISE SPECIFIED DIMENSIONS ARE IN INCHES TOLERANCES ARE: FRACTIONS DECIMALS ANGLES $\pm 1/16$.XX $\pm .02$ $\pm 1/2^\circ$ REMOVE SHARP EDGES AND BURRS		CUSTOMER PO No.	DYNACON JOB No. 0843	DYNACON, INC. 831 INDUSTRIAL BLVD. BRYAN, TEXAS USA 77803 THE INFORMATION CONTAINED IN THIS DRAWING IS THE SOLE PROPERTY OF DYNACON, INC. ANY REPRODUCTION IN PART OR WHOLE WITHOUT WRITTEN PERMISSION OF DYNACON, INC. IS PROHIBITED.	
MATERIAL SEE PARTS LIST		APPROVALS	DATE	MOOS MOORING WINCH GENERAL ASSEMBLY	
FINISH 125 ☒		DRAWN PRC	31DEC03		
APPROX. WEIGHT, LBS SEE SHT. 1		DRAFTING CHECK			
DO NOT SCALE DRAWING		ENGINEERING CHECK			
		ENGINEERING APPROVAL		SIZE B DWG. NO. 0843-1001-01 REV. 1	
		PRODUCTION APPROVAL		SCALE 1:30 CAD FILE: 0843DWG\0843-1001-01 SHEET 1 OF 1 PLOT DATE: 1/7/2004	