


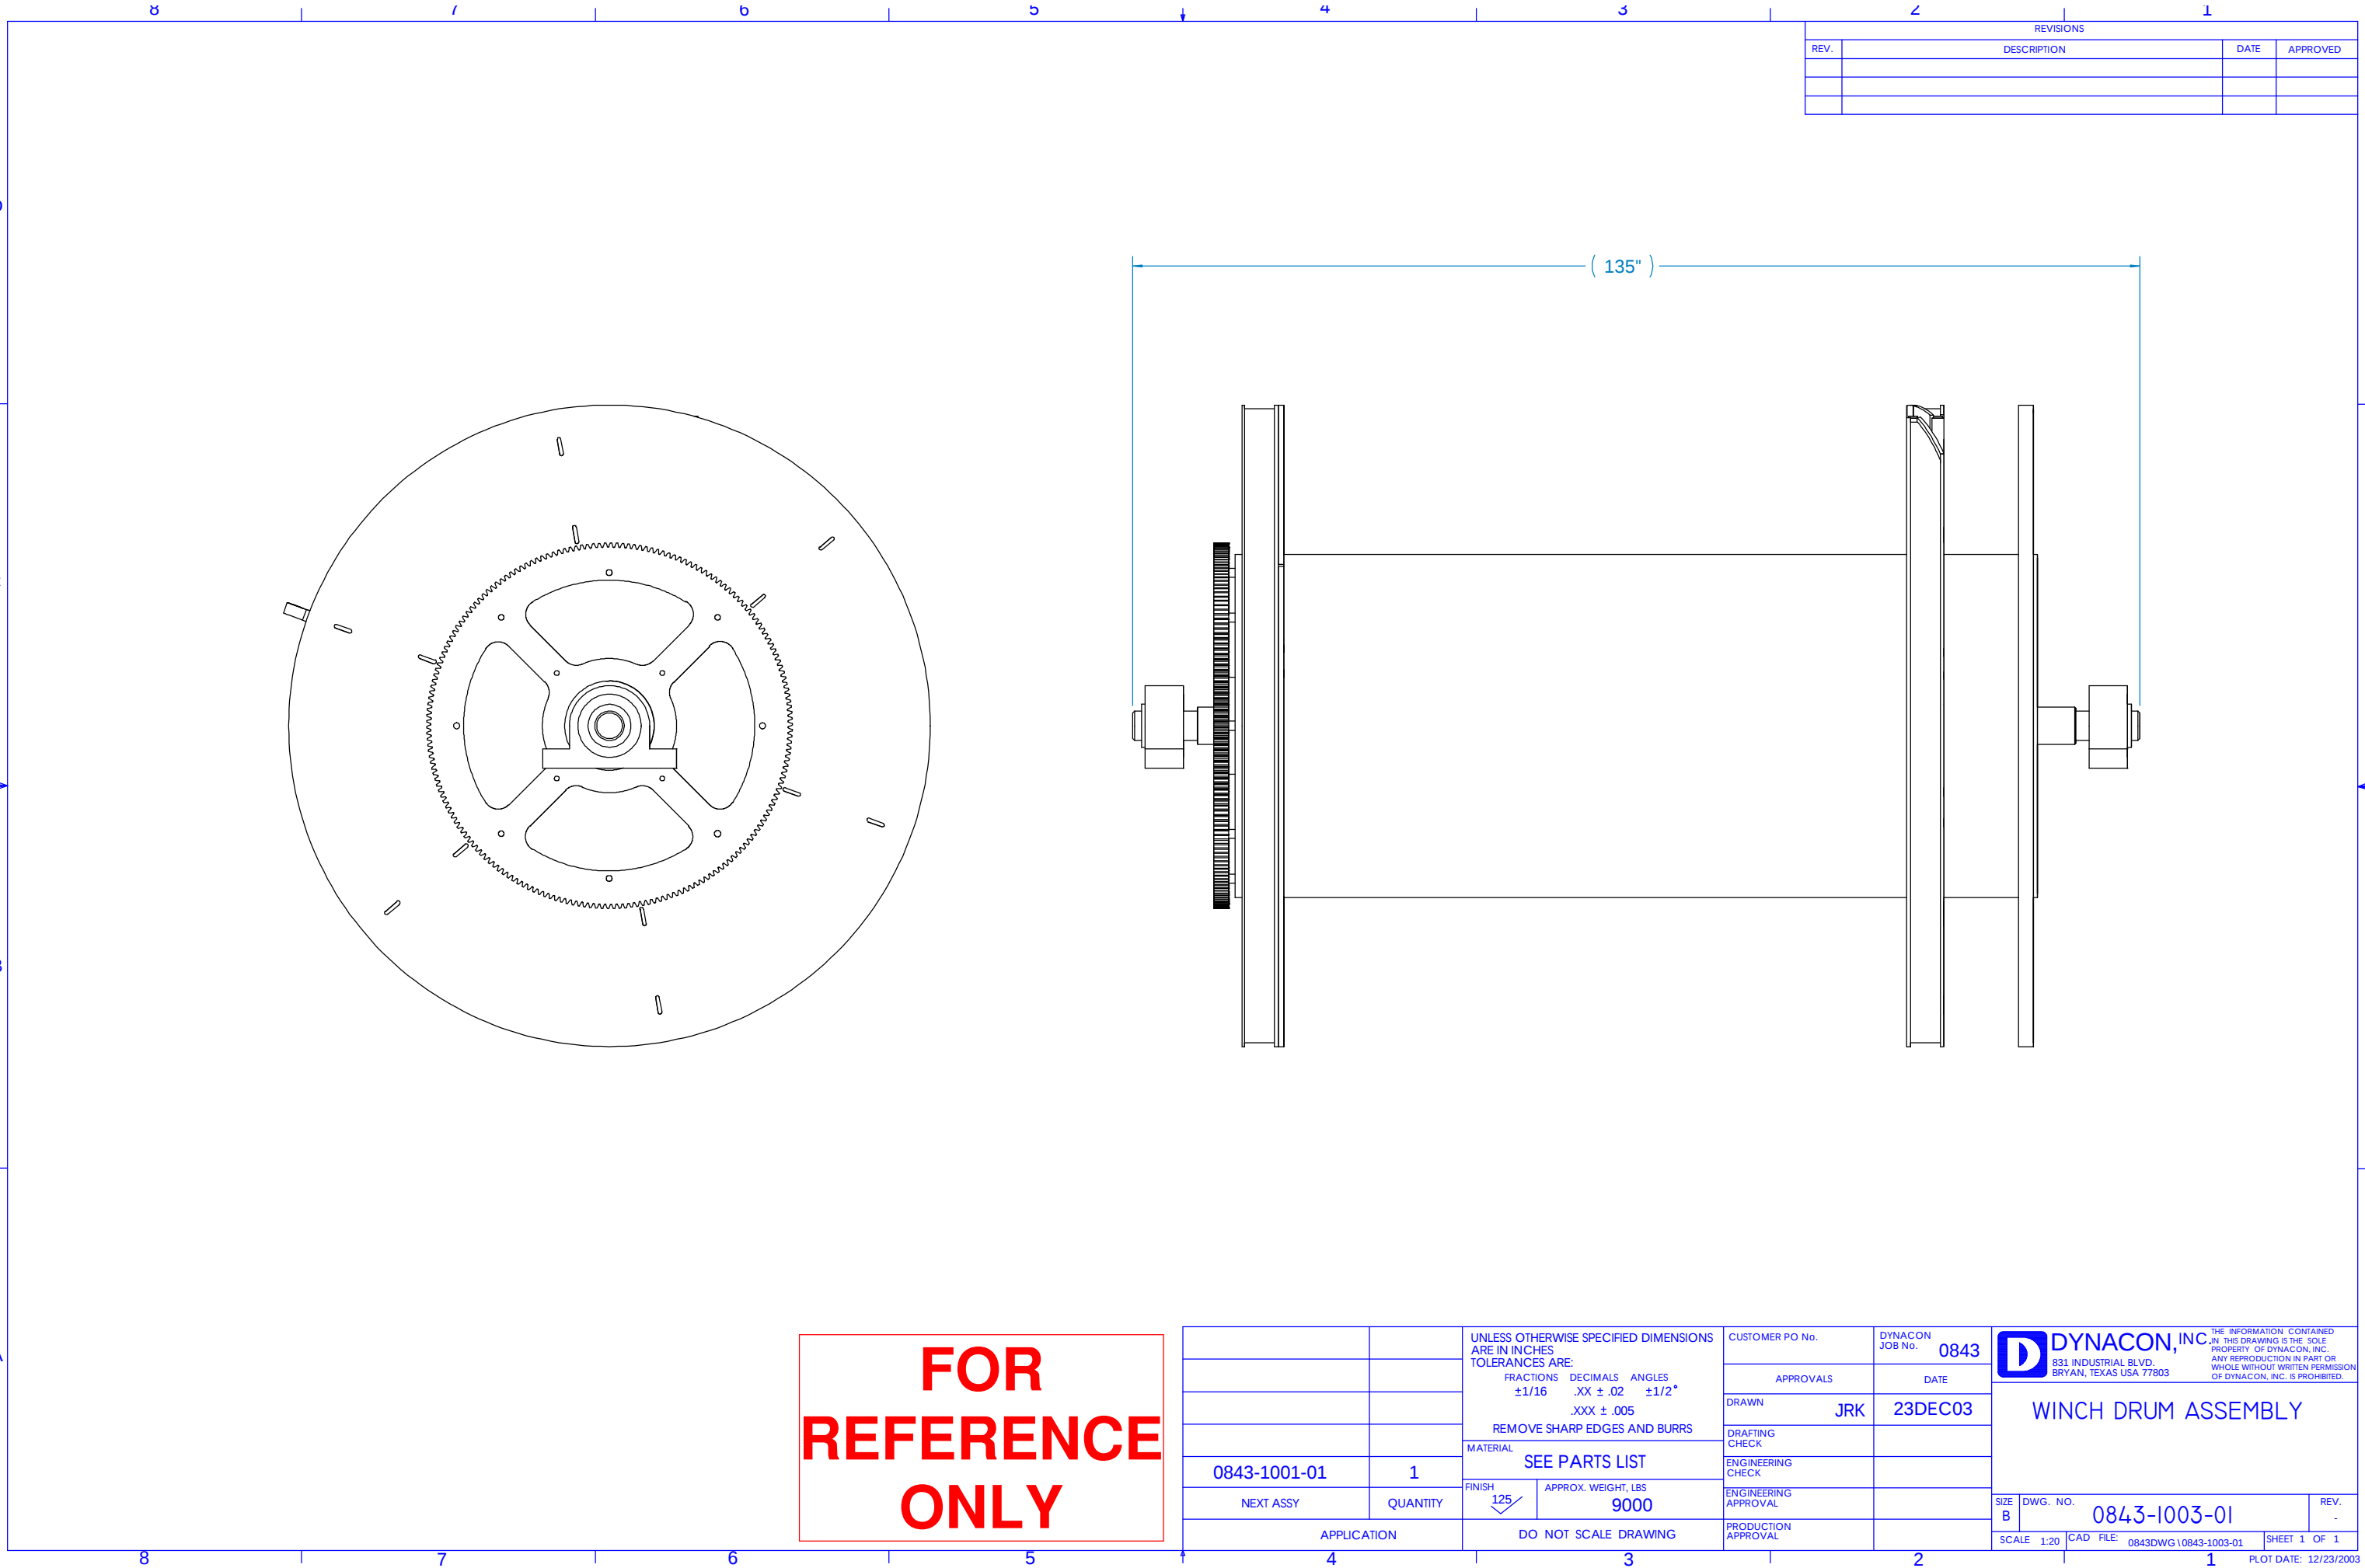

FOR
REFERENCE
ONLY

		UNLESS OTHERWISE SPECIFIED DIMENSIONS ARE IN INCHES TOLERANCES ARE: FRACTIONS DECIMALS ANGLES ±1/16 .XX ± .02 ±1/2° .XXX ± .005 REMOVE SHARP EDGES AND BURRS		CUSTOMER PO No.		DYNACON JOB No. 0843		D DYNACON, INC. 831 INDUSTRIAL BLVD. BRYAN, TEXAS USA 77803 THE INFORMATION CONTAINED IN THIS DRAWING IS THE SOLE PROPERTY OF DYNACON, INC. ANY REPRODUCTION IN PART OR WHOLE WITHOUT WRITTEN PERMISSION OF DYNACON, INC. IS PROHIBITED.				
				APPROVALS		DATE		WINCH DRUM ASSEMBLY				
				DRAWN JRK		23DEC03						
				DRAFTING CHECK								
		MATERIAL		SEE PARTS LIST		ENGINEERING CHECK						
0843-1001-01	1	FINISH 125✓	APPROX. WEIGHT, LBS 9000		ENGINEERING APPROVAL		SIZE B		DWG. NO. 0843-1003-01	REV. .		
NEXT ASSY		QUANTITY		APPLICATION		DO NOT SCALE DRAWING		PRODUCTION APPROVAL				
								SCALE 1:20		CAD FILE: 0843DWG\0843-1003-01	SHEET 1 OF 1	PLOT DATE: 12/23/2003