

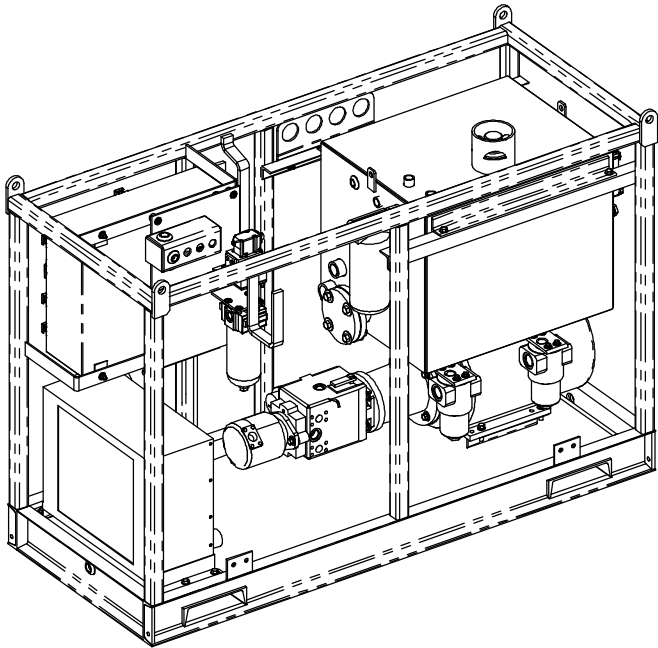
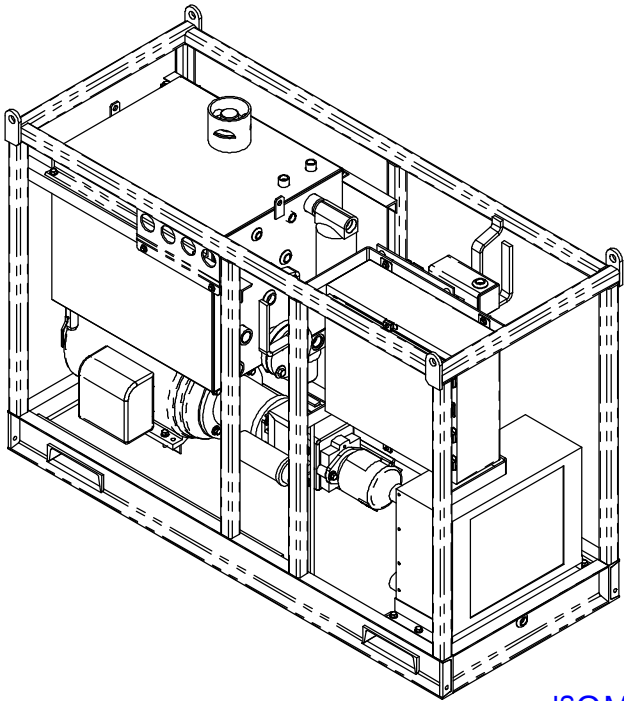


NOTE: 33 FT (10 M) INTERCONNECT TO LOCAL CONTROL BOX

REVISIONS			
REV.	DESCRIPTION	DATE	APPROVED

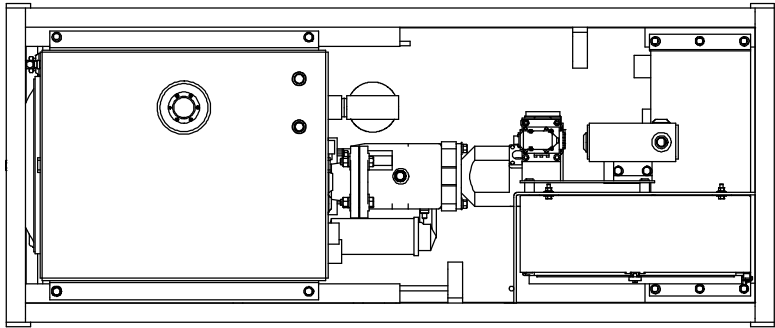

ISOMETRIC VIEWS

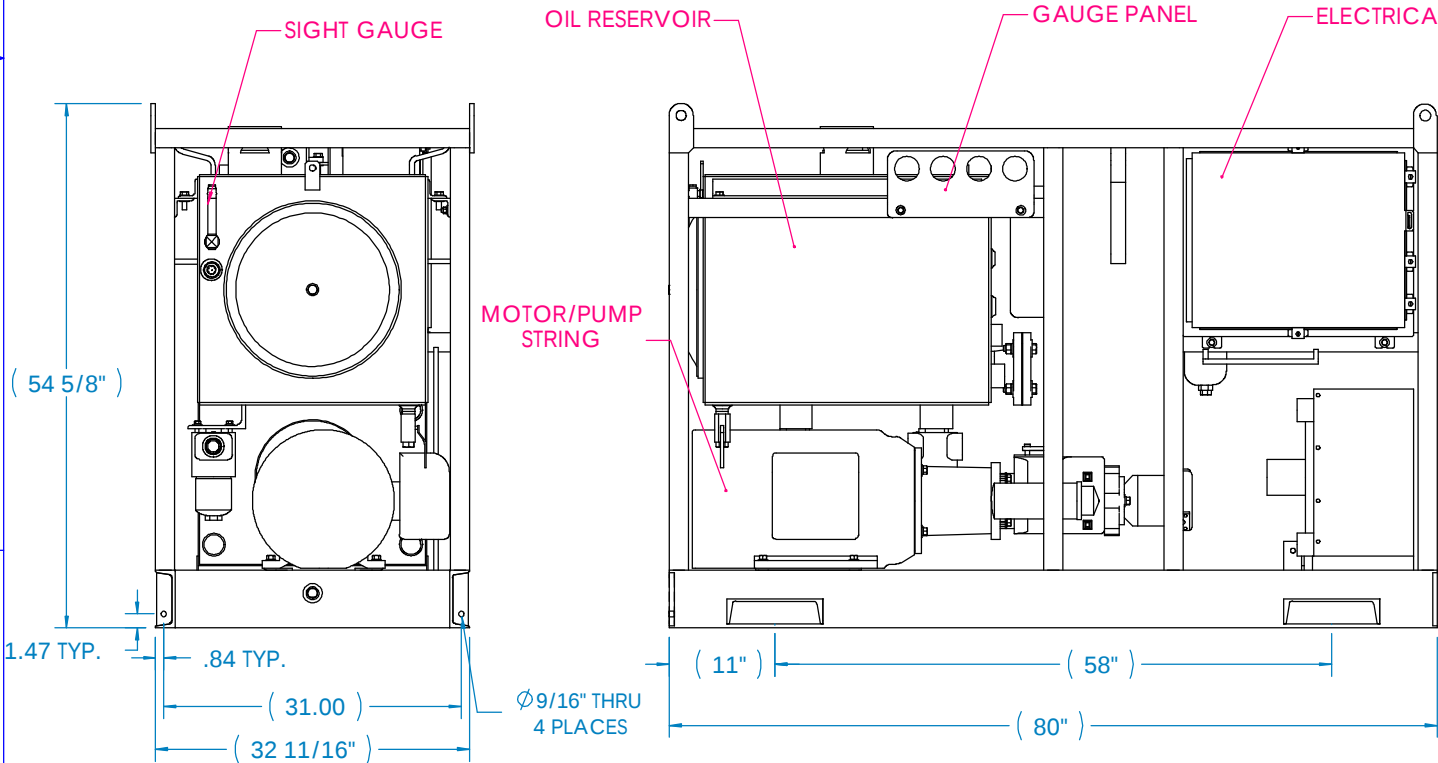

FOR
REFERENCE
ONLY

		UNLESS OTHERWISE SPECIFIED DIMENSIONS ARE IN INCHES TOLERANCES ARE: FRACTIONS DECIMALS ANGLES ±1/16 .XX ± .02 ±1/2° .XXX ± .005 REMOVE SHARP EDGES AND BURRS		CUSTOMER PO No.		DYNACON JOB No. 0843		 DYNACON, INC. 831 INDUSTRIAL BLVD. BRYAN, TEXAS USA 77803 THE INFORMATION CONTAINED IN THIS DRAWING IS THE SOLE PROPERTY OF DYNACON, INC. ANY REPRODUCTION IN PART OR WHOLE WITHOUT WRITTEN PERMISSION OF DYNACON, INC. IS PROHIBITED. 30 HP ELECTRO-HYDRAULIC POWER UNIT LAYOUT		
				APPROVALS		DATE				
				DRAWN JRK		18DEC03				
				DRAFTING CHECK						
		MATERIAL 0843-3001-01		ENGINEERING CHECK						
	1	FINISH 125✓	APPROX. WEIGHT, LBS 2096 (EMPTY)		ENGINEERING APPROVAL					
NEXT ASSY	QUANTITY			PRODUCTION APPROVAL				SIZE B DWG. NO. 0843-3001-00 REV. -		
APPLICATION		DO NOT SCALE DRAWING				SCALE 1:20 CAD FILE: 0843DWG/0843-3001-00		SHEET 1 OF 1		
4		3		2		1		PLOT DATE: 12/19/2003		