


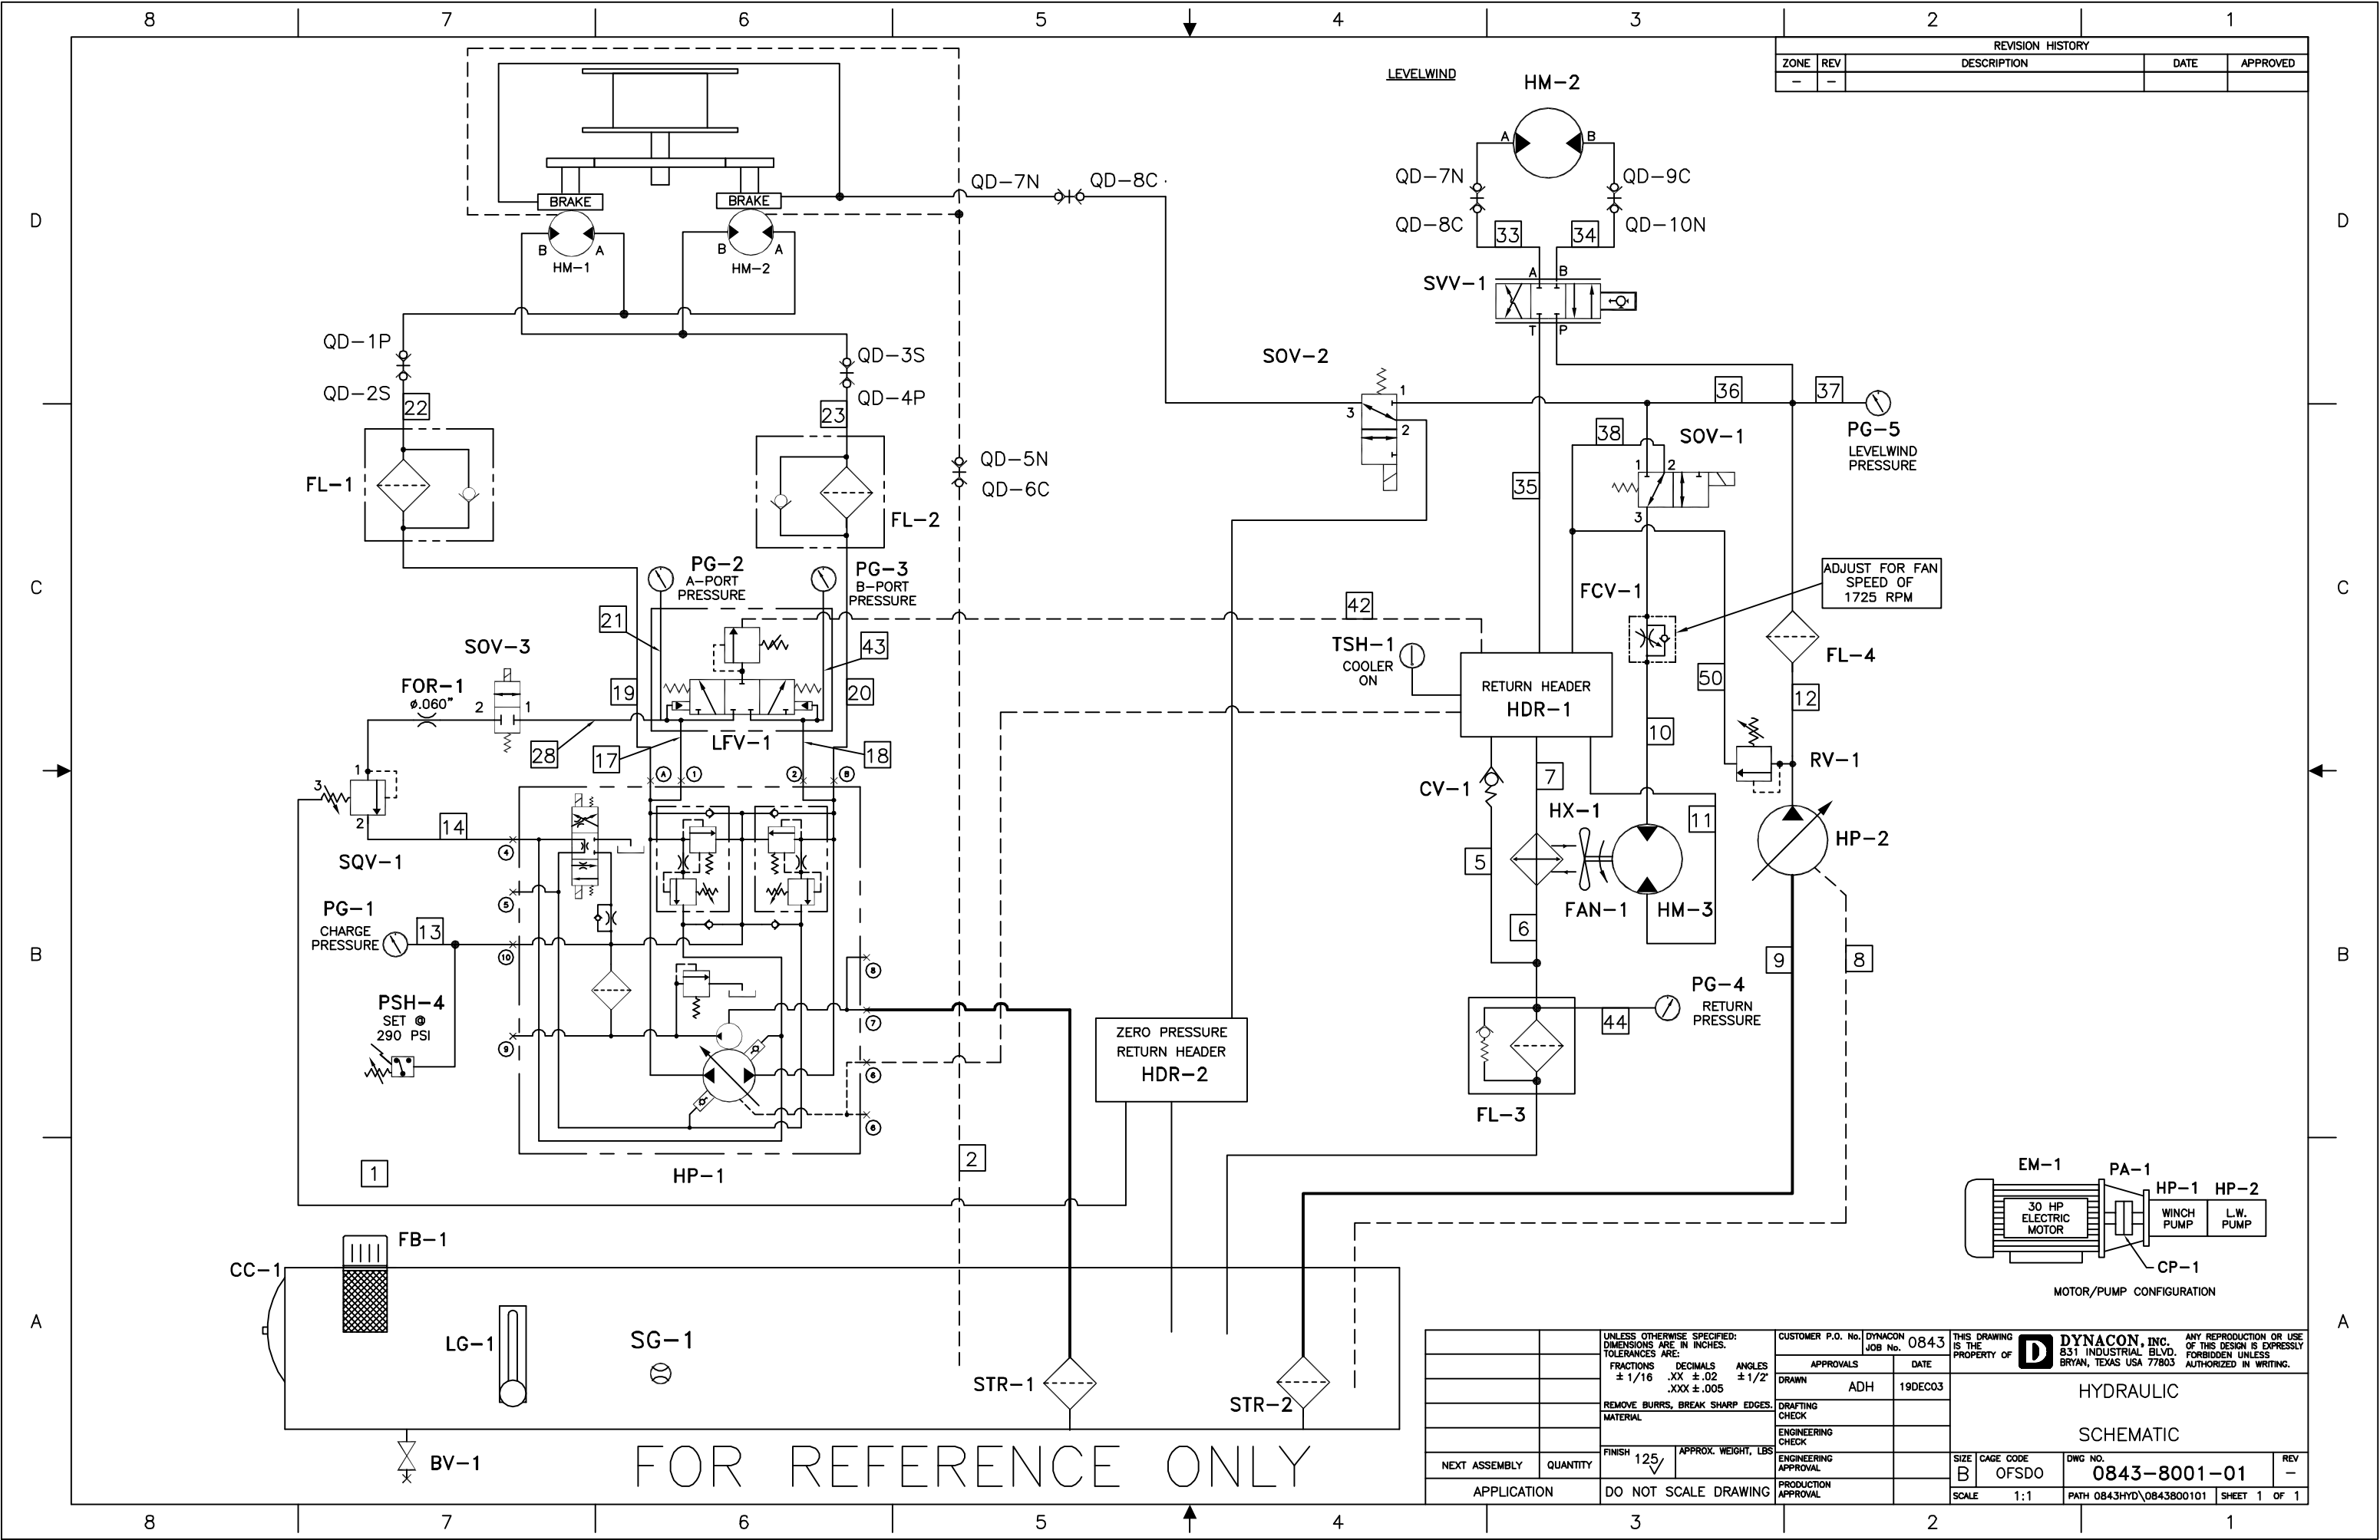

REVISION HISTORY				
ZONE	REV	DESCRIPTION	DATE	APPROVED
-	-			

		UNLESS OTHERWISE SPECIFIED: DIMENSIONS ARE IN INCHES. TOLERANCES ARE: FRACTIONS DECIMALS ANGLES ± 1/16 .XX ± .02 ± 1/2° .XXX ± .005		CUSTOMER P.O. No. DYNACON 0843 JOB No. 0843	THIS DRAWING IS THE PROPERTY OF DYNACON, INC. 831 INDUSTRIAL BLVD. BRYAN, TEXAS USA 77803 ANY REPRODUCTION OR USE OF THIS DESIGN IS EXPRESSLY FORBIDDEN UNLESS AUTHORIZED IN WRITING.
		REMOVE BURRS, BREAK SHARP EDGES. MATERIAL		APPROVALS DRAWN ADH DATE 19DEC03	HYDRAULIC SCHEMATIC
				DRAFTING CHECK	
				ENGINEERING CHECK	
NEXT ASSEMBLY		QUANTITY		FINISH 125	
APPLICATION		DO NOT SCALE DRAWING		APPROX. WEIGHT, LBS	
				ENGINEERING APPROVAL	SIZE B
				PRODUCTION APPROVAL	CAGE CODE OFSDO
					DWG NO. 0843-8001-01
					SCALE 1:1
					PATH 0843HYD\0843800101
					SHEET 1 OF 1

FOR REFERENCE ONLY