


RELAY FUNCTION
K1 - HPU START (24 VAC)
A. INLINE CONTACTOR PILOT SIGNAL
B. NOT USED
K2 - JOY STICK OUT OF NEUTRAL (12 VDC)
A. LEVELWIND ENABLE
B. BRAKE RELEASE
C. HPU START DISABLE

FOR
REFERENCE
ONLY

460 VAC 3 PHASE 60 HZ
50 AMP SERVICE MINIMUM.
USE ISOLATION SWITCH FOR
SERVICE ONLY.

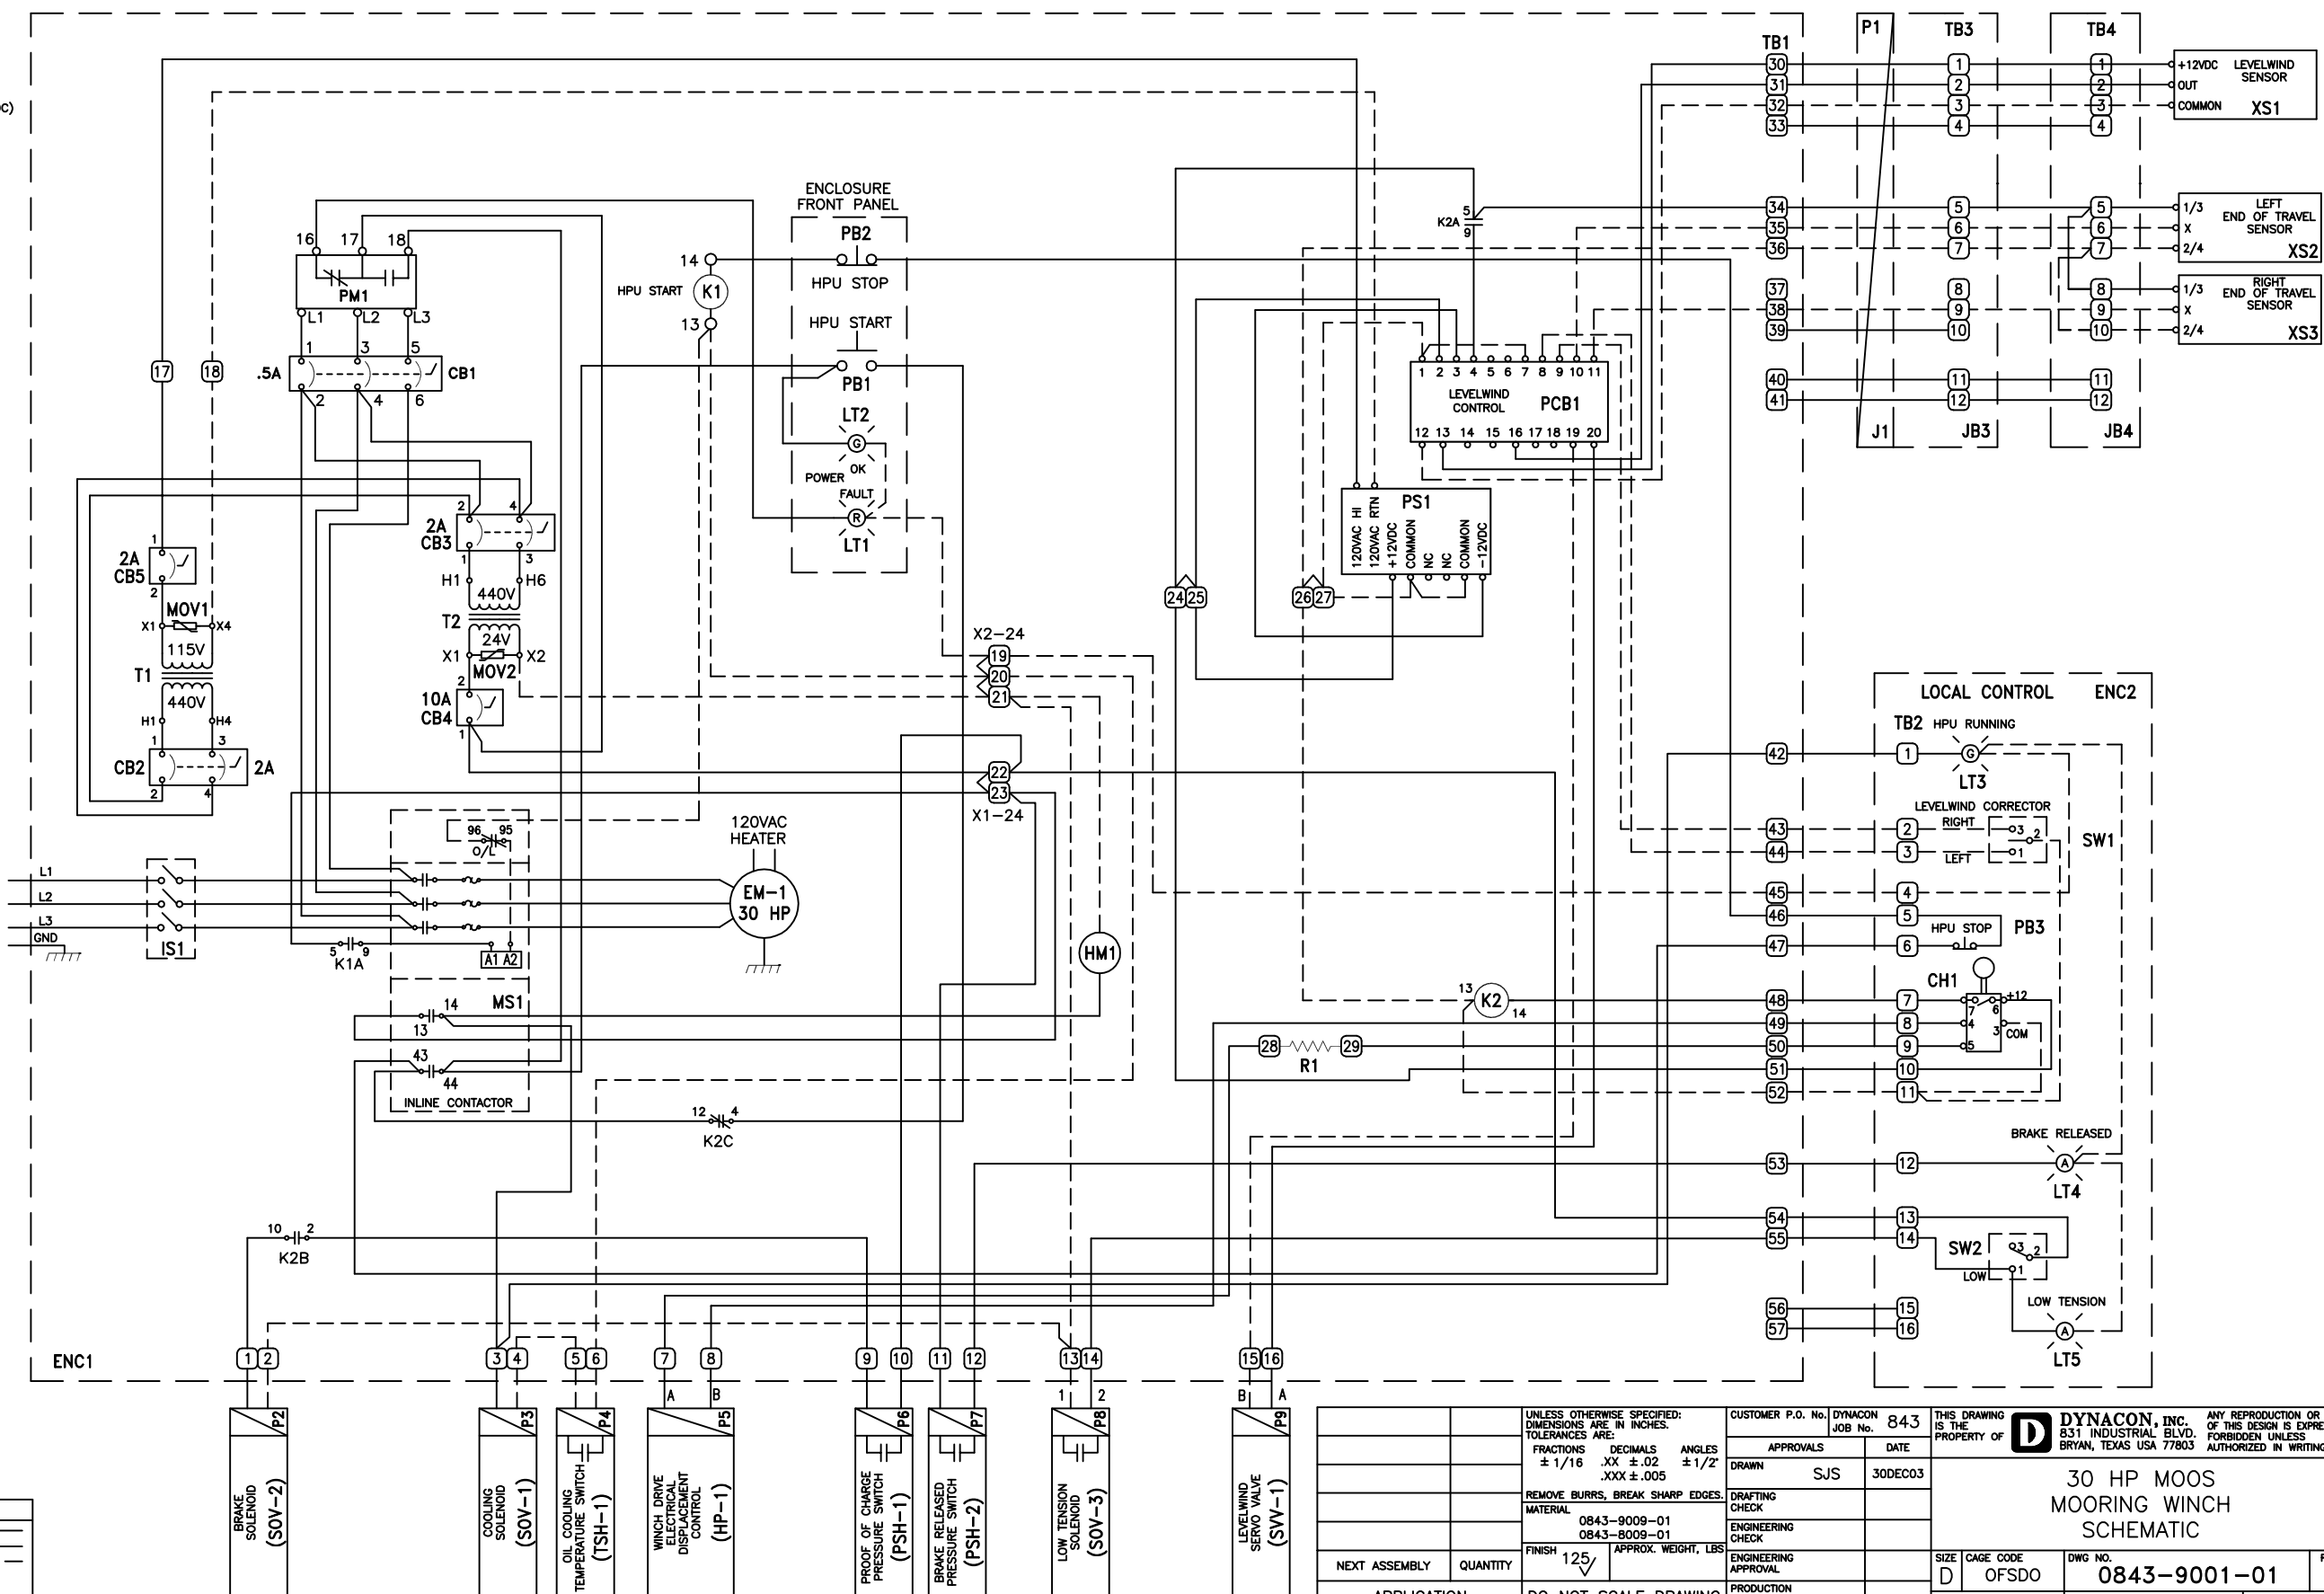

UNLESS OTHERWISE SPECIFIED: DIMENSIONS ARE IN INCHES. TOLERANCES ARE: FRACTIONS DECIMALS ANGLES ± 1/16 .XX ± .02 ± 1/2° .XXX ± .005		CUSTOMER P.O. No. DYNACON 843 JOB No. DATE		THIS DRAWING IS THE PROPERTY OF DYNACON, INC. 831 INDUSTRIAL BLVD. BRYAN, TEXAS USA 77803 ANY REPRODUCTION OR USE OF THIS DESIGN IS EXPRESSLY FORBIDDEN UNLESS AUTHORIZED IN WRITING.	
REMOVE BURRS, BREAK SHARP EDGES.		APPROVALS		DRAWN SJS 30DEC03	
MATERIAL 0843-9009-01 0843-8009-01		DRAFTING CHECK		ENGINEERING CHECK	
FINISH 125		ENGINEERING APPROVAL		ENGINEERING APPROVAL	
APPROX. WEIGHT, LBS		PRODUCTION APPROVAL		PRODUCTION APPROVAL	
DO NOT SCALE DRAWING		SIZE D		CAGE CODE OFSDO	
APPLICATION		SCALE NONE		DWS NO. 0843-9001-01	
				REV -	
				SHEET 1 OF 1	