


NOTES: UNLESS OTHERWISE SPECIFIED
1. USE AutoCAD ELECTRONIC FILE FOR ENGRAVING.
2. PAINT RECESSED CHARACTERS BLACK.
3. PASSIVATE PANEL.

FOR
REFERENCE
ONLY

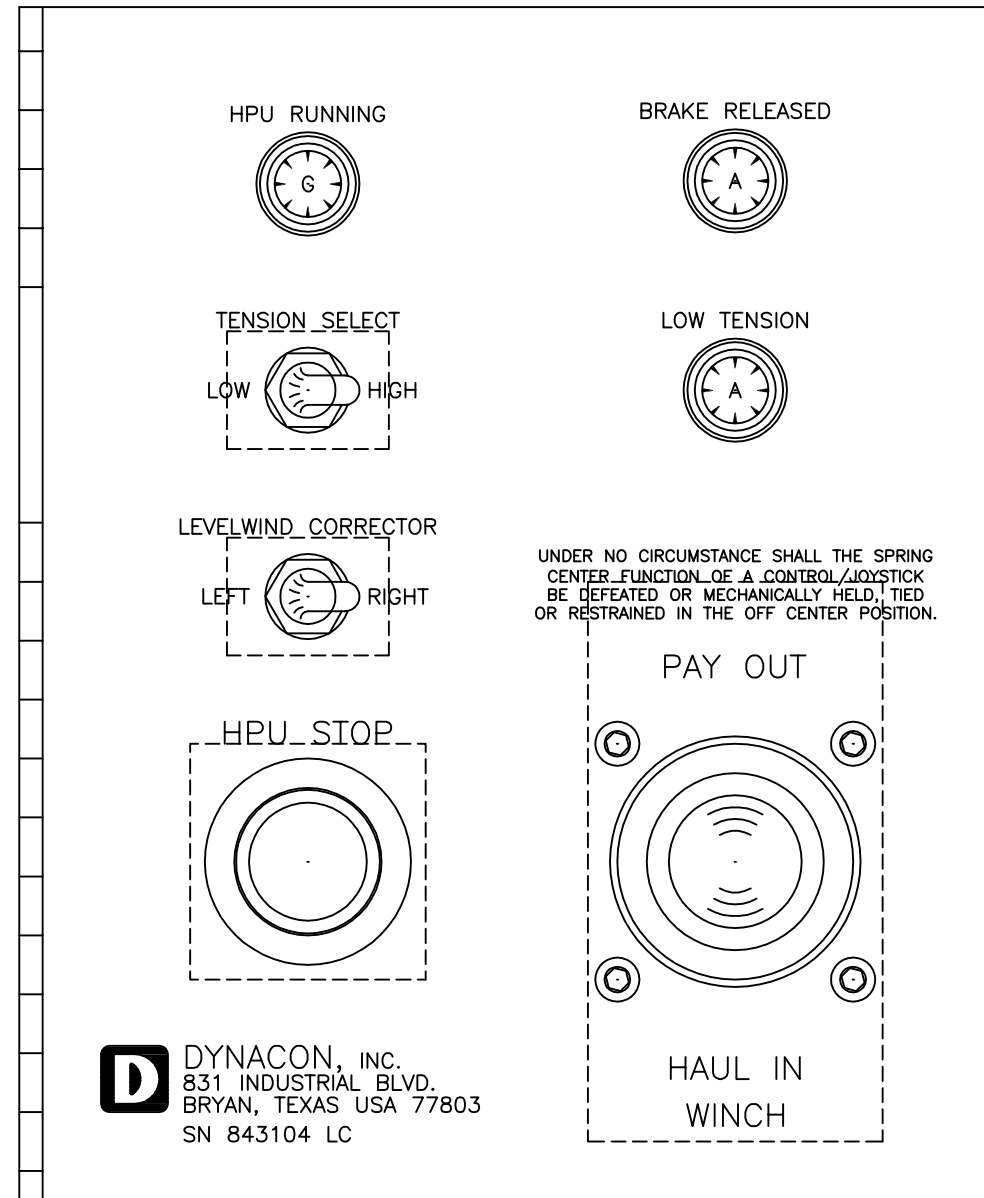

AutoCAD LAYERING CONVENTION			
LAYER NAME	DESCRIPTION	TOOL SIZE	DEPTH
010	3/32" TEXT	.010"	.012"
020	1/8" TEXT	.020"	.012"
025	3/16" TEXT	.025"	.012"
040	1/4" TEXT	.040"	.012"
HOLE_CEN	HOLE CENTER POSITIONS	.040"	.012"
DISPLAY_HOLE	ENGRAVED CUTOUT HOLES	.025"	.005"
HOLE	PANEL CUTOUT HOLE	N/A	N/A
PARTS	SWITCHES, BUTTONS, LIGHTS	N/A	N/A
ALL OTHERS	MISC.	N/A	N/A

UNLESS OTHERWISE SPECIFIED DIMENSIONS ARE IN INCHES TOLERANCES ARE: FRACTIONS DECIMALS ANGLES ±1/16 .XX ±.02 ±1/2" .XXX ±.005 REMOVE BURRS, BREAK SHARP EDGES. MATERIAL HOFFMAN A-1008CHNFS FINISH 125/✓ APPROX. WEIGHT, LBS DO NOT SCALE DRAWING	CUSTOMER P.O. No. DYNACON JOB No. 0843		THIS DRAWING IS THE PROPERTY OF  DYNACON, INC. 831 INDUSTRIAL BLVD. BRYAN, TEXAS USA 77803 ANY REPRODUCTION OR USE OF THIS DESIGN IS EXPRESSLY FORBIDDEN UNLESS AUTHORIZED IN WRITING.	LOCAL CONTROL PANEL		
	APPROVALS DATE					
	DRAWN SJS 23DEC03					
	DRAFTING CHECK					
	ENGINEERING CHECK					
	ENGINEERING APPROVAL					
PRODUCTION APPROVAL			SIZE CAGE CODE DWG NO. REV			
			C OFSDO 0843-9002-01 -			
			SCALE 1/1 FILE \0843ELE\0843-9002-01 SHEET 1 OF 2			