




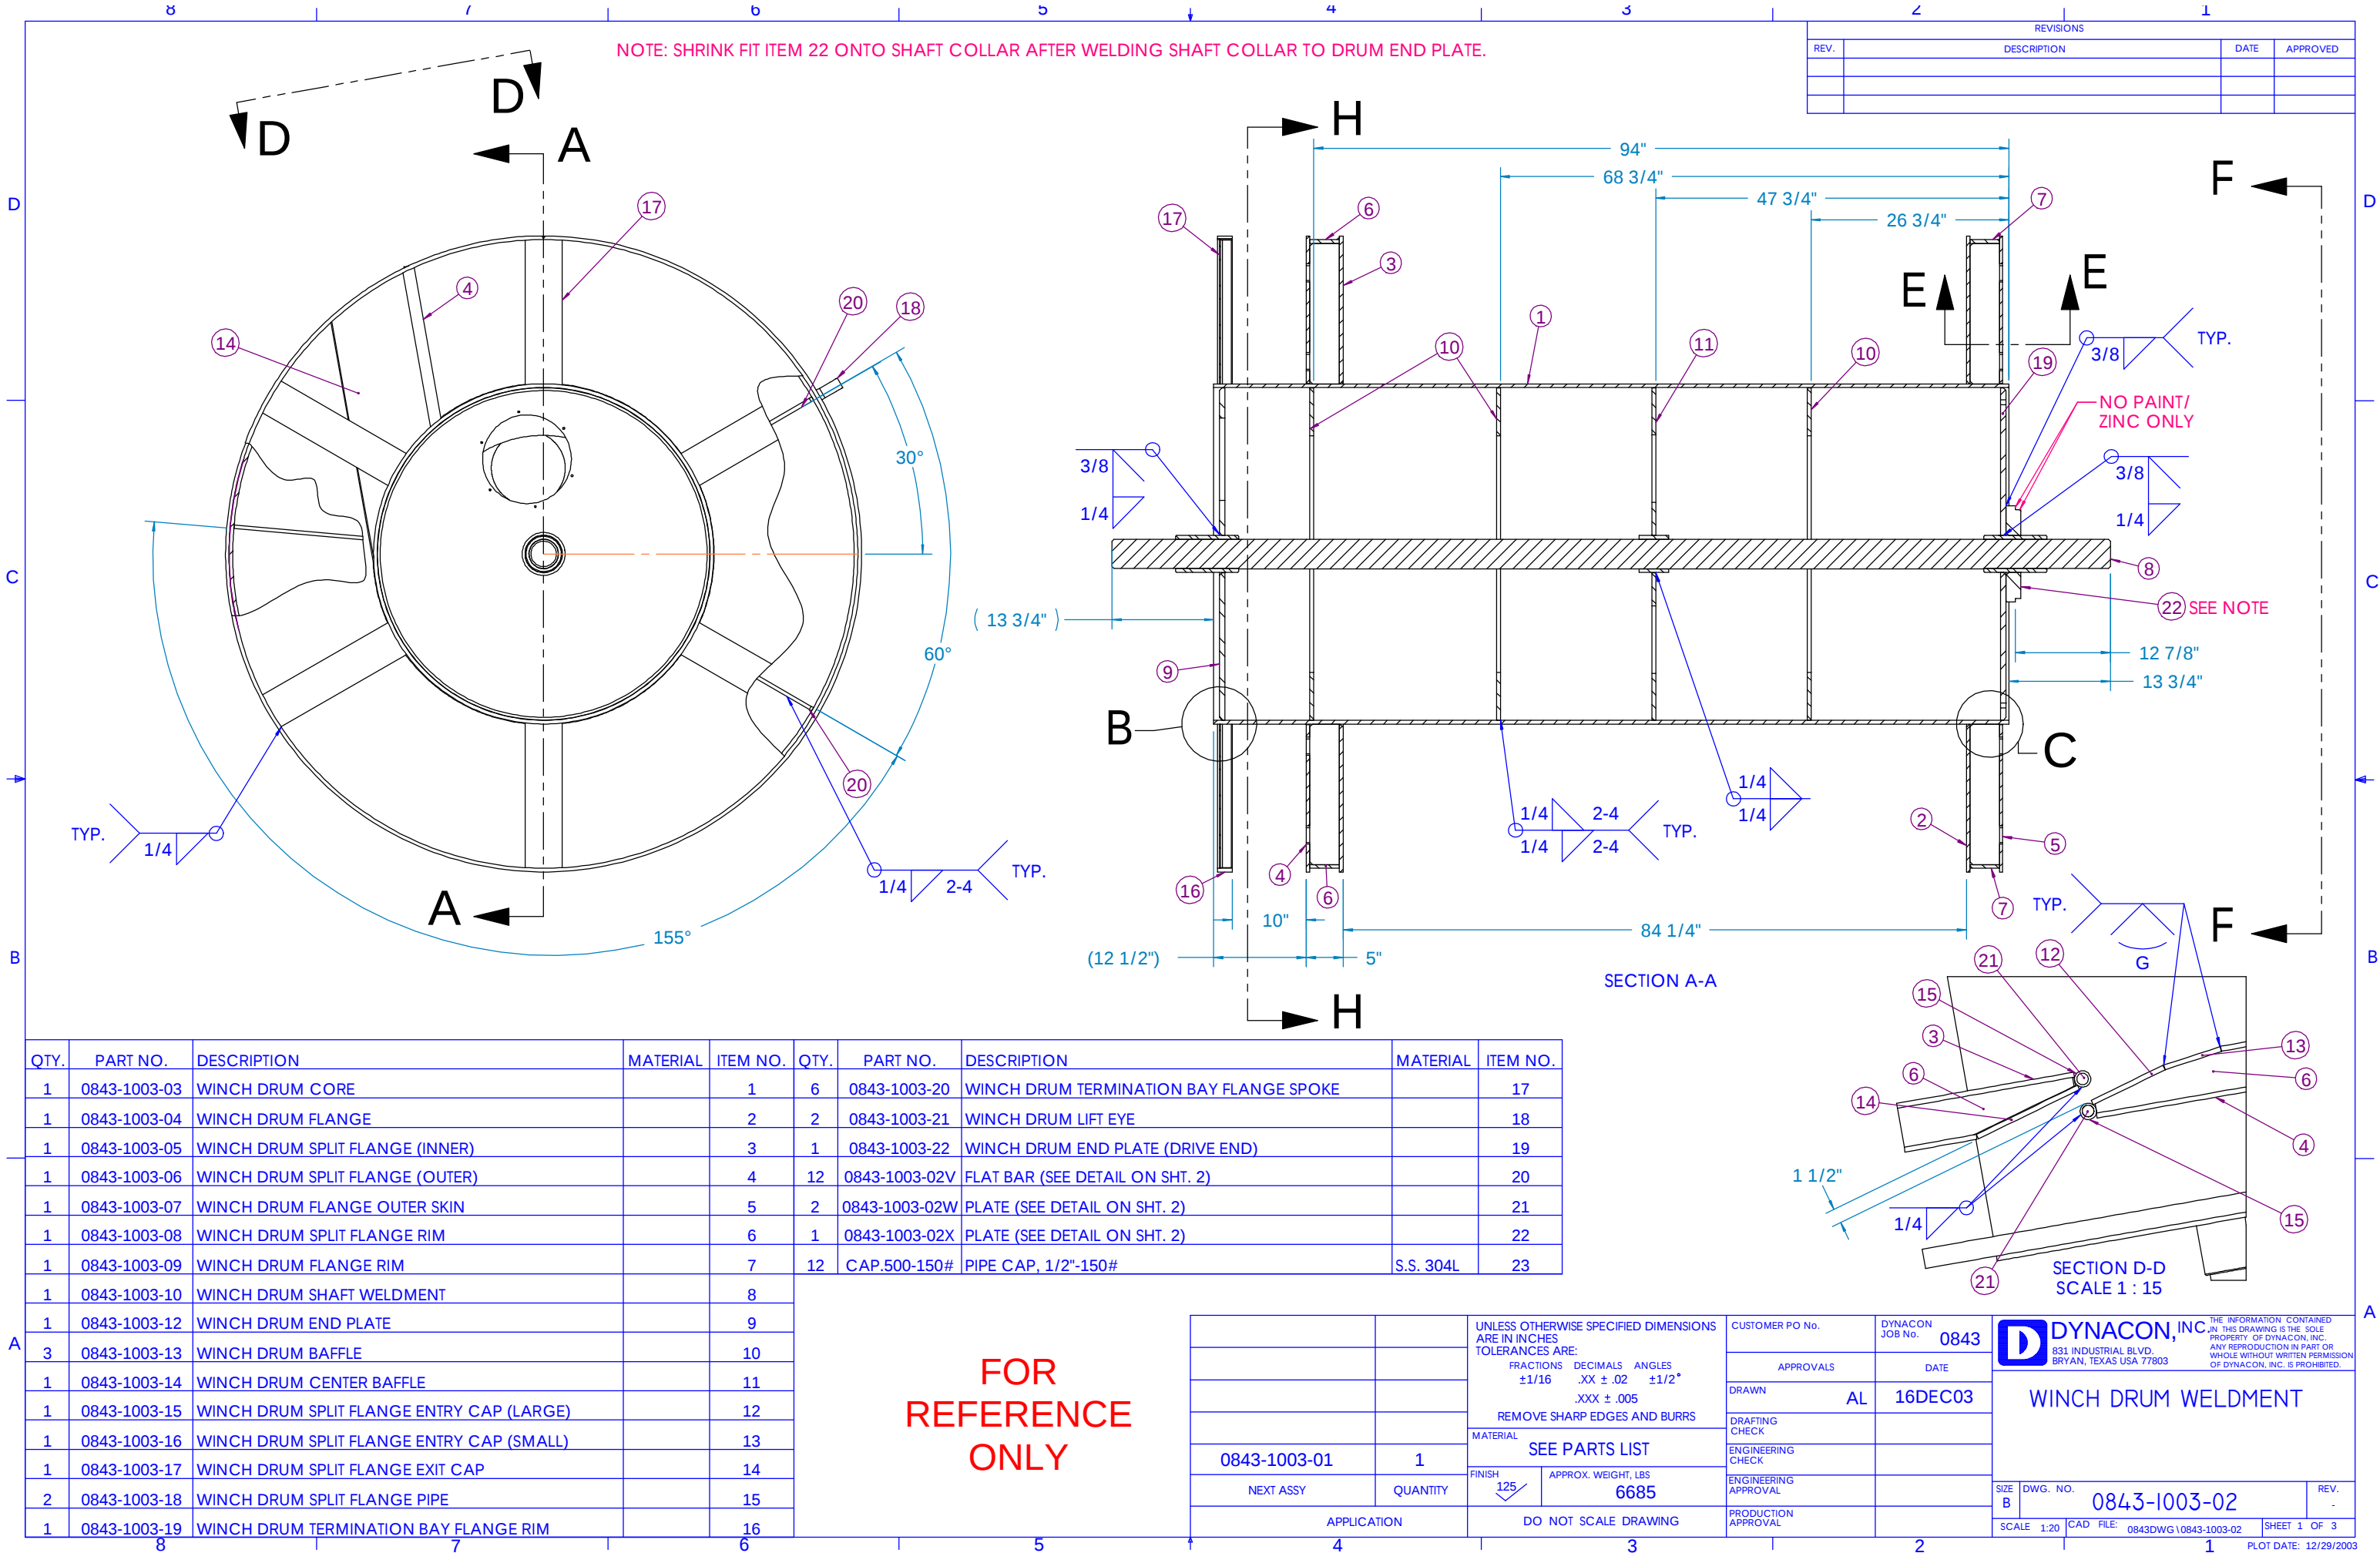


REVISIONS			
REV.	DESCRIPTION	DATE	APPROVED

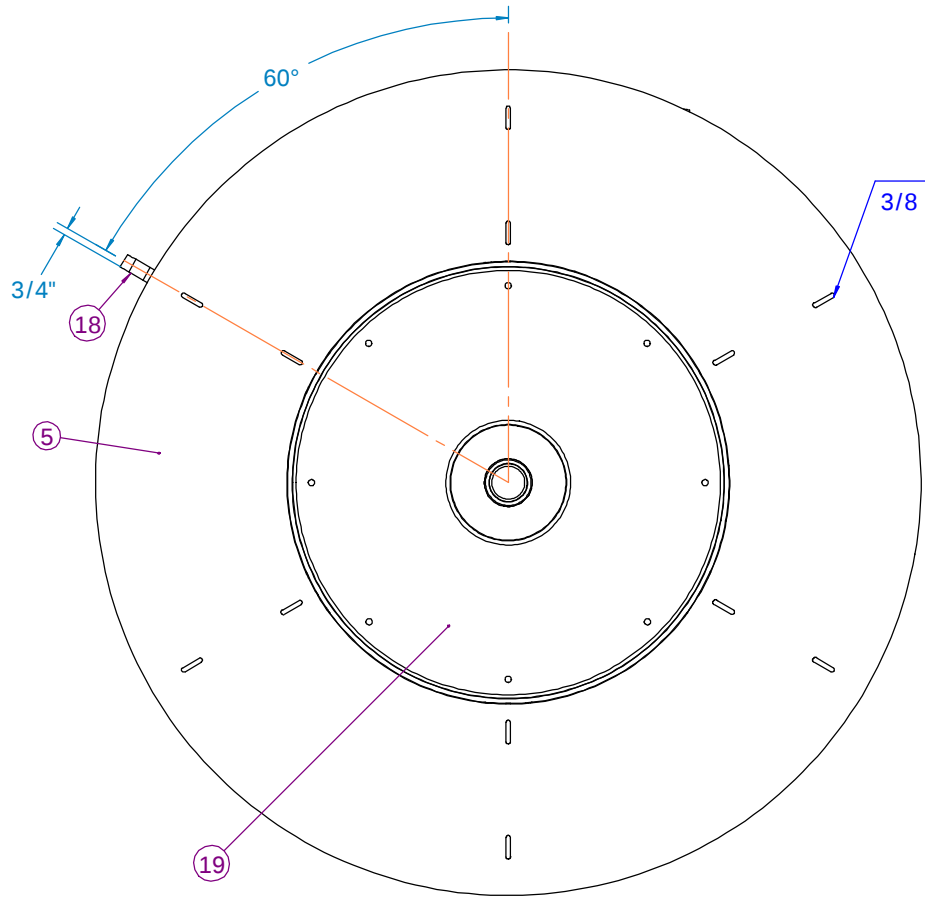


SECTION F-F
SCALE 1 : 20

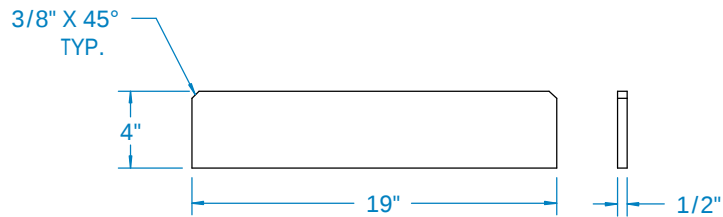


DETAIL ITEM 21
SCALE 1: 5
MAT'L: C. S. A-36
WT: 11
(12 REQ'D)

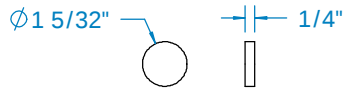


DETAIL ITEM 22
SCALE 1: 5
MAT'L: C.S. A-36
WT: 0.1
(2 REQ'D)

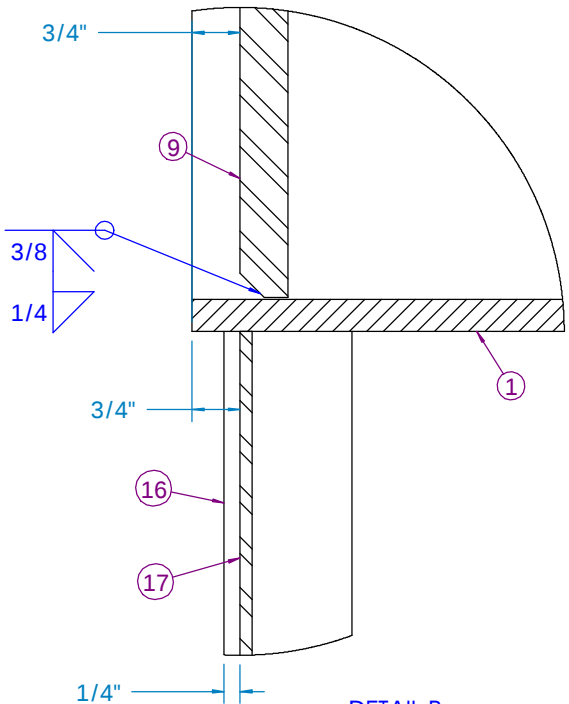


DETAIL B
SCALE 1 : 3

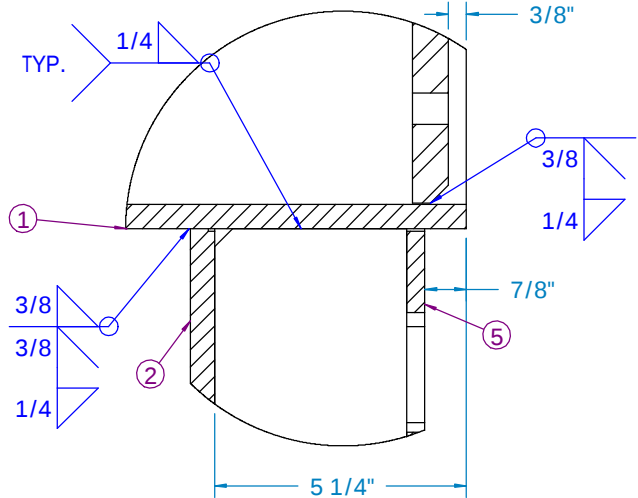


DETAIL C
SCALE 1 : 4

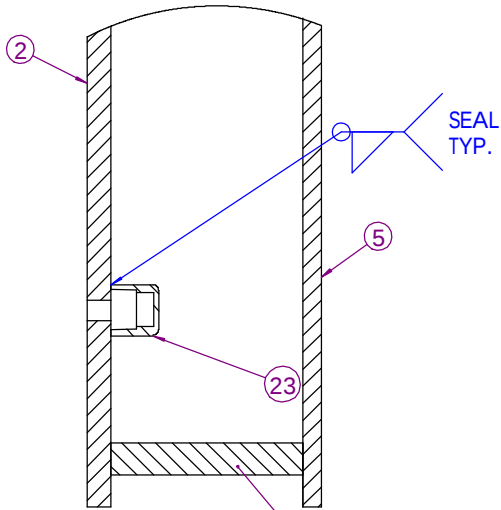


TYP. 12 PLACES
SECTION E-E
SCALE 1 : 4

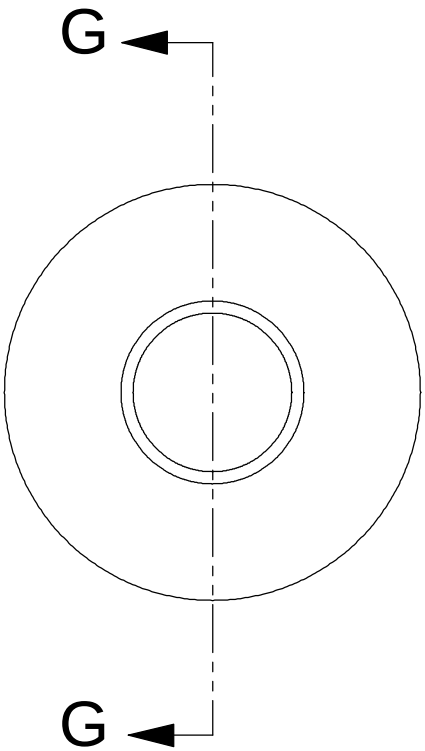

DETAIL ITEM 23
SCALE 1: 6
MAT'L: C.S. A-36
WT: 60
(1 REQ'D)

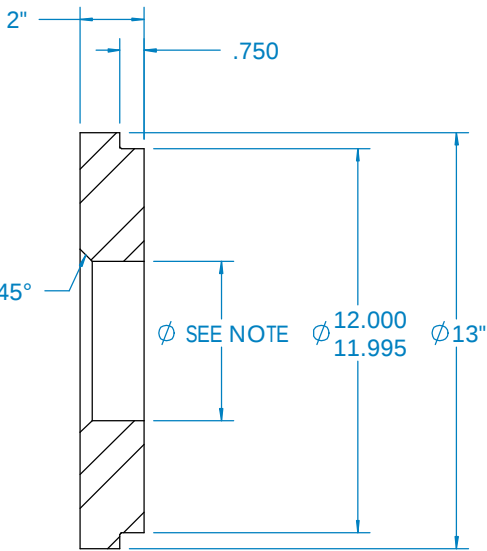

SECTION G-G
SCALE 1 : 6

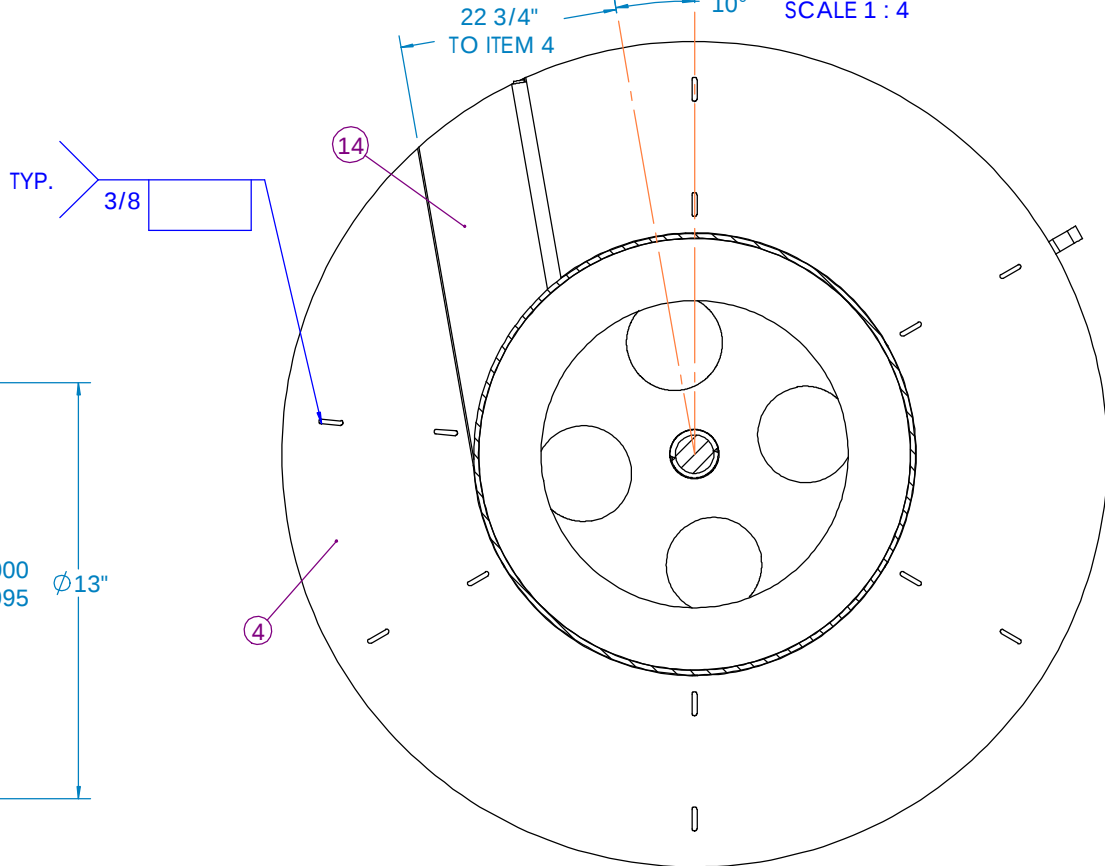


SECTION H-H

**FOR
REFERENCE
ONLY**


NOTE: BORE DIAMETER FOR .001" TO .002" INTERFERENCE WITH SHAFT COLLAR (0843-1003-10D).

UNLESS OTHERWISE SPECIFIED DIMENSIONS ARE IN INCHES TOLERANCES ARE: FRACTIONS .XX ± .02 ± 1/2" DECIMALS .XX ± .02 ± 1/2" ANGLES .XXX ± .005 REMOVE SHARP EDGES AND BURRS MATERIAL SEE PARTS LIST ON SHT. 1 FINISH 125 APPROX. WEIGHT, LBS SEE SHT. 1 DO NOT SCALE DRAWING		CUSTOMER PO No.	DYNACON JOB No. 0843	THE INFORMATION CONTAINED IN THIS DRAWING IS THE SOLE PROPERTY OF DYNACON, INC. ANY REPRODUCTION IN PART OR WHOLE WITHOUT WRITTEN PERMISSION OF DYNACON, INC. IS PROHIBITED.
		APPROVALS	DATE	
		DRAWN AL	16DEC03	DYNACON, INC. 831 INDUSTRIAL BLVD. BRYAN, TEXAS USA 77803 WINCH DRUM WELDMENT
		DRAFTING CHECK		
		ENGINEERING CHECK		SIZE B DWG. NO. 0843-1003-02 REV. .
		ENGINEERING APPROVAL		
		PRODUCTION APPROVAL		SCALE 1:10 CAD FILE: 0843DWG\0843-1003-02 SHEET 2 OF 3 PLOT DATE: 12/29/2003

REVISIONS			
REV.	DESCRIPTION	DATE	APPROVED

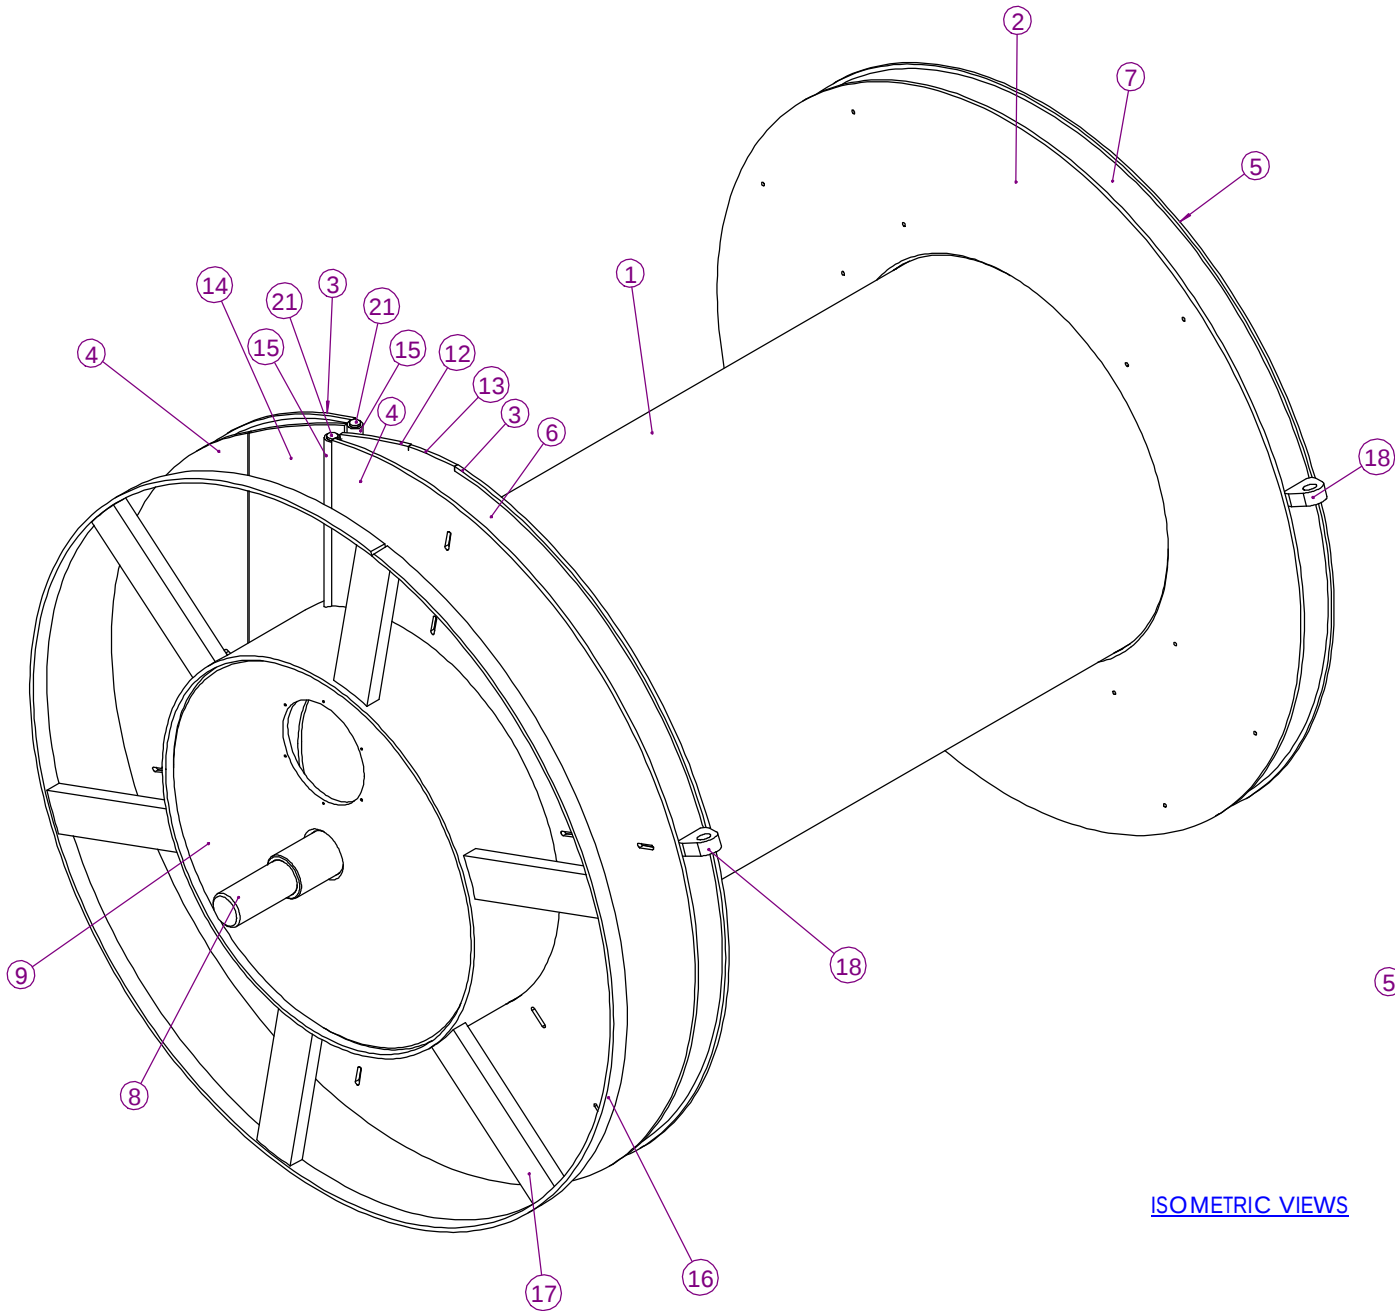

ISOMETRIC VIEWS

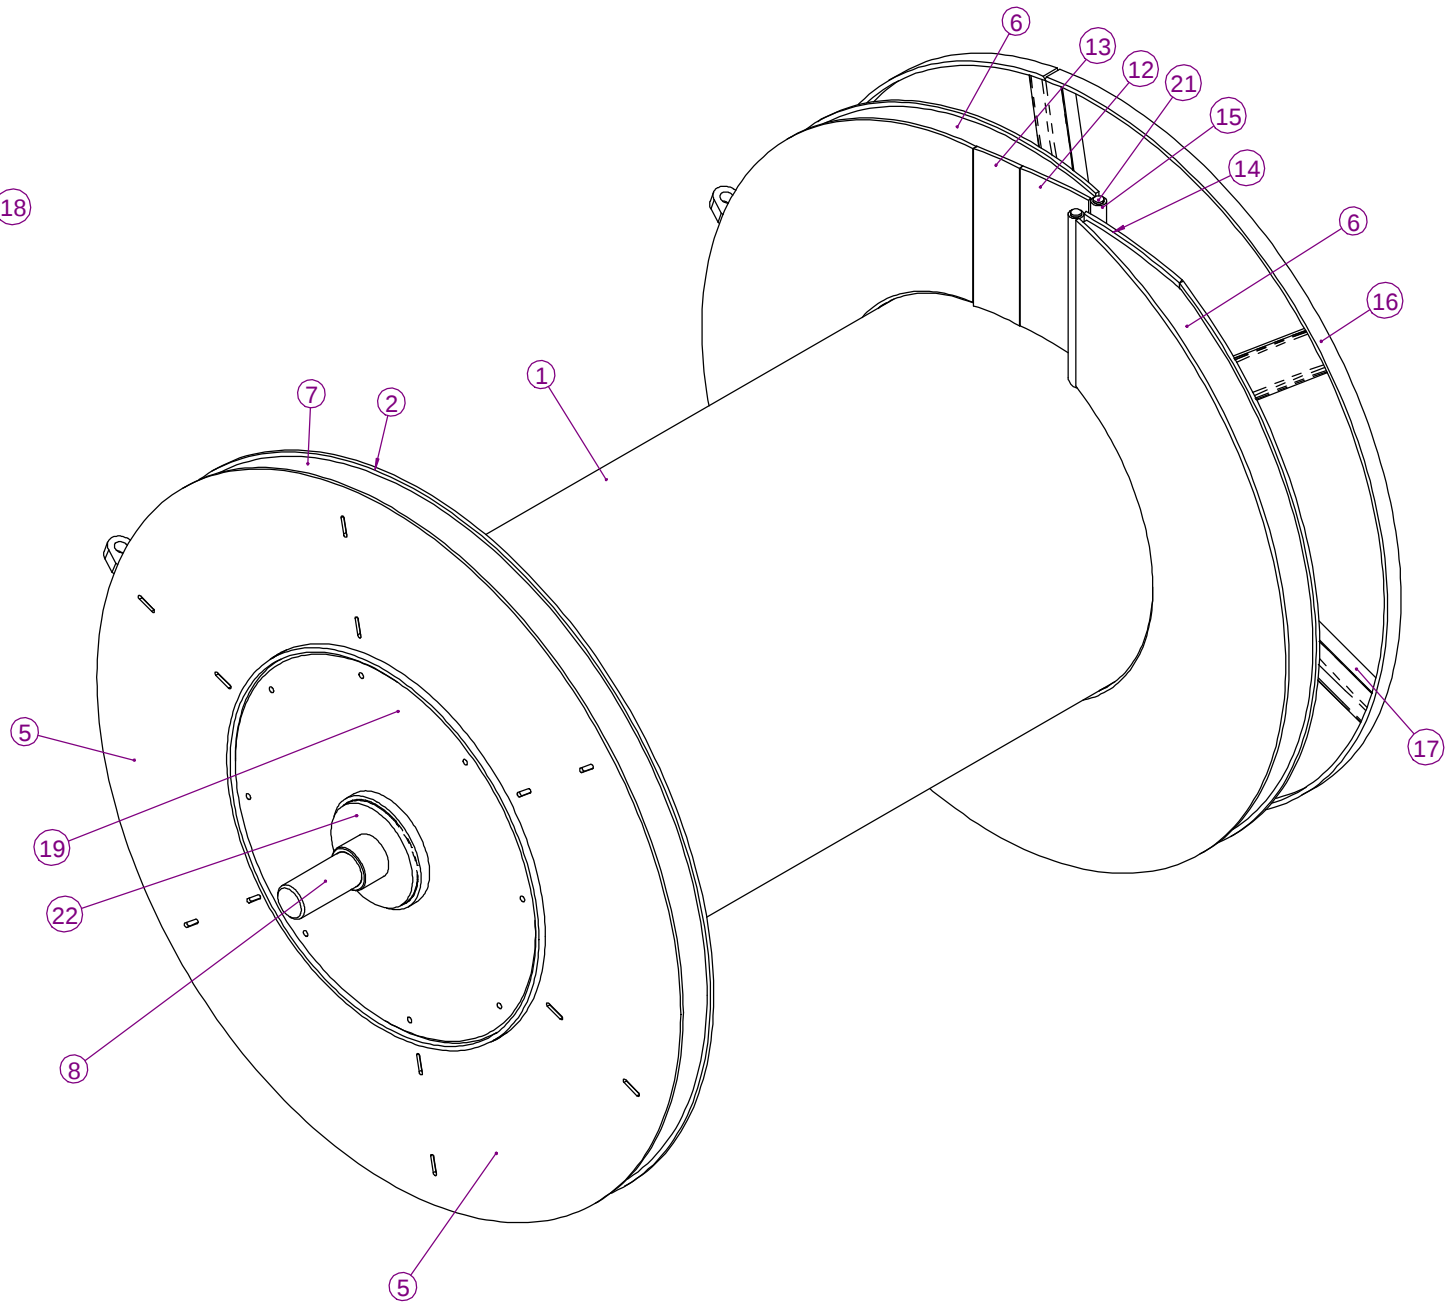

FOR
REFERENCE
ONLY

UNLESS OTHERWISE SPECIFIED DIMENSIONS ARE IN INCHES TOLERANCES ARE: FRACTIONS DECIMALS ANGLES ±1/16 .XX ± .02 ±1/2° XXX ± .005 REMOVE SHARP EDGES AND BURRS		CUSTOMER PO No.	DYNACON JOB No. 0843	D DYNACON, INC. 831 INDUSTRIAL BLVD. BRYAN, TEXAS USA 77803 THE INFORMATION CONTAINED IN THIS DRAWING IS THE SOLE PROPERTY OF DYNACON, INC. ANY REPRODUCTION IN PART OR WHOLE WITHOUT WRITTEN PERMISSION OF DYNACON, INC. IS PROHIBITED.	
		APPROVALS	DATE		
MATERIAL SEE PARTS LIST ON SHT. 1		DRAWN AL	16DEC03	WINCH DRUM WELDMENT	
FINISH 125		DRAFTING CHECK			
APPROX. WEIGHT, LBS SEE SHT. 1		ENGINEERING CHECK		SIZE B DWG. NO. 0843-1003-02	
DO NOT SCALE DRAWING		ENGINEERING APPROVAL			
		PRODUCTION APPROVAL		SCALE 1:20 CAD FILE: 0843DWG\0843-1003-02 SHEET 3 OF 3	
				PLOT DATE: 12/29/2003	