


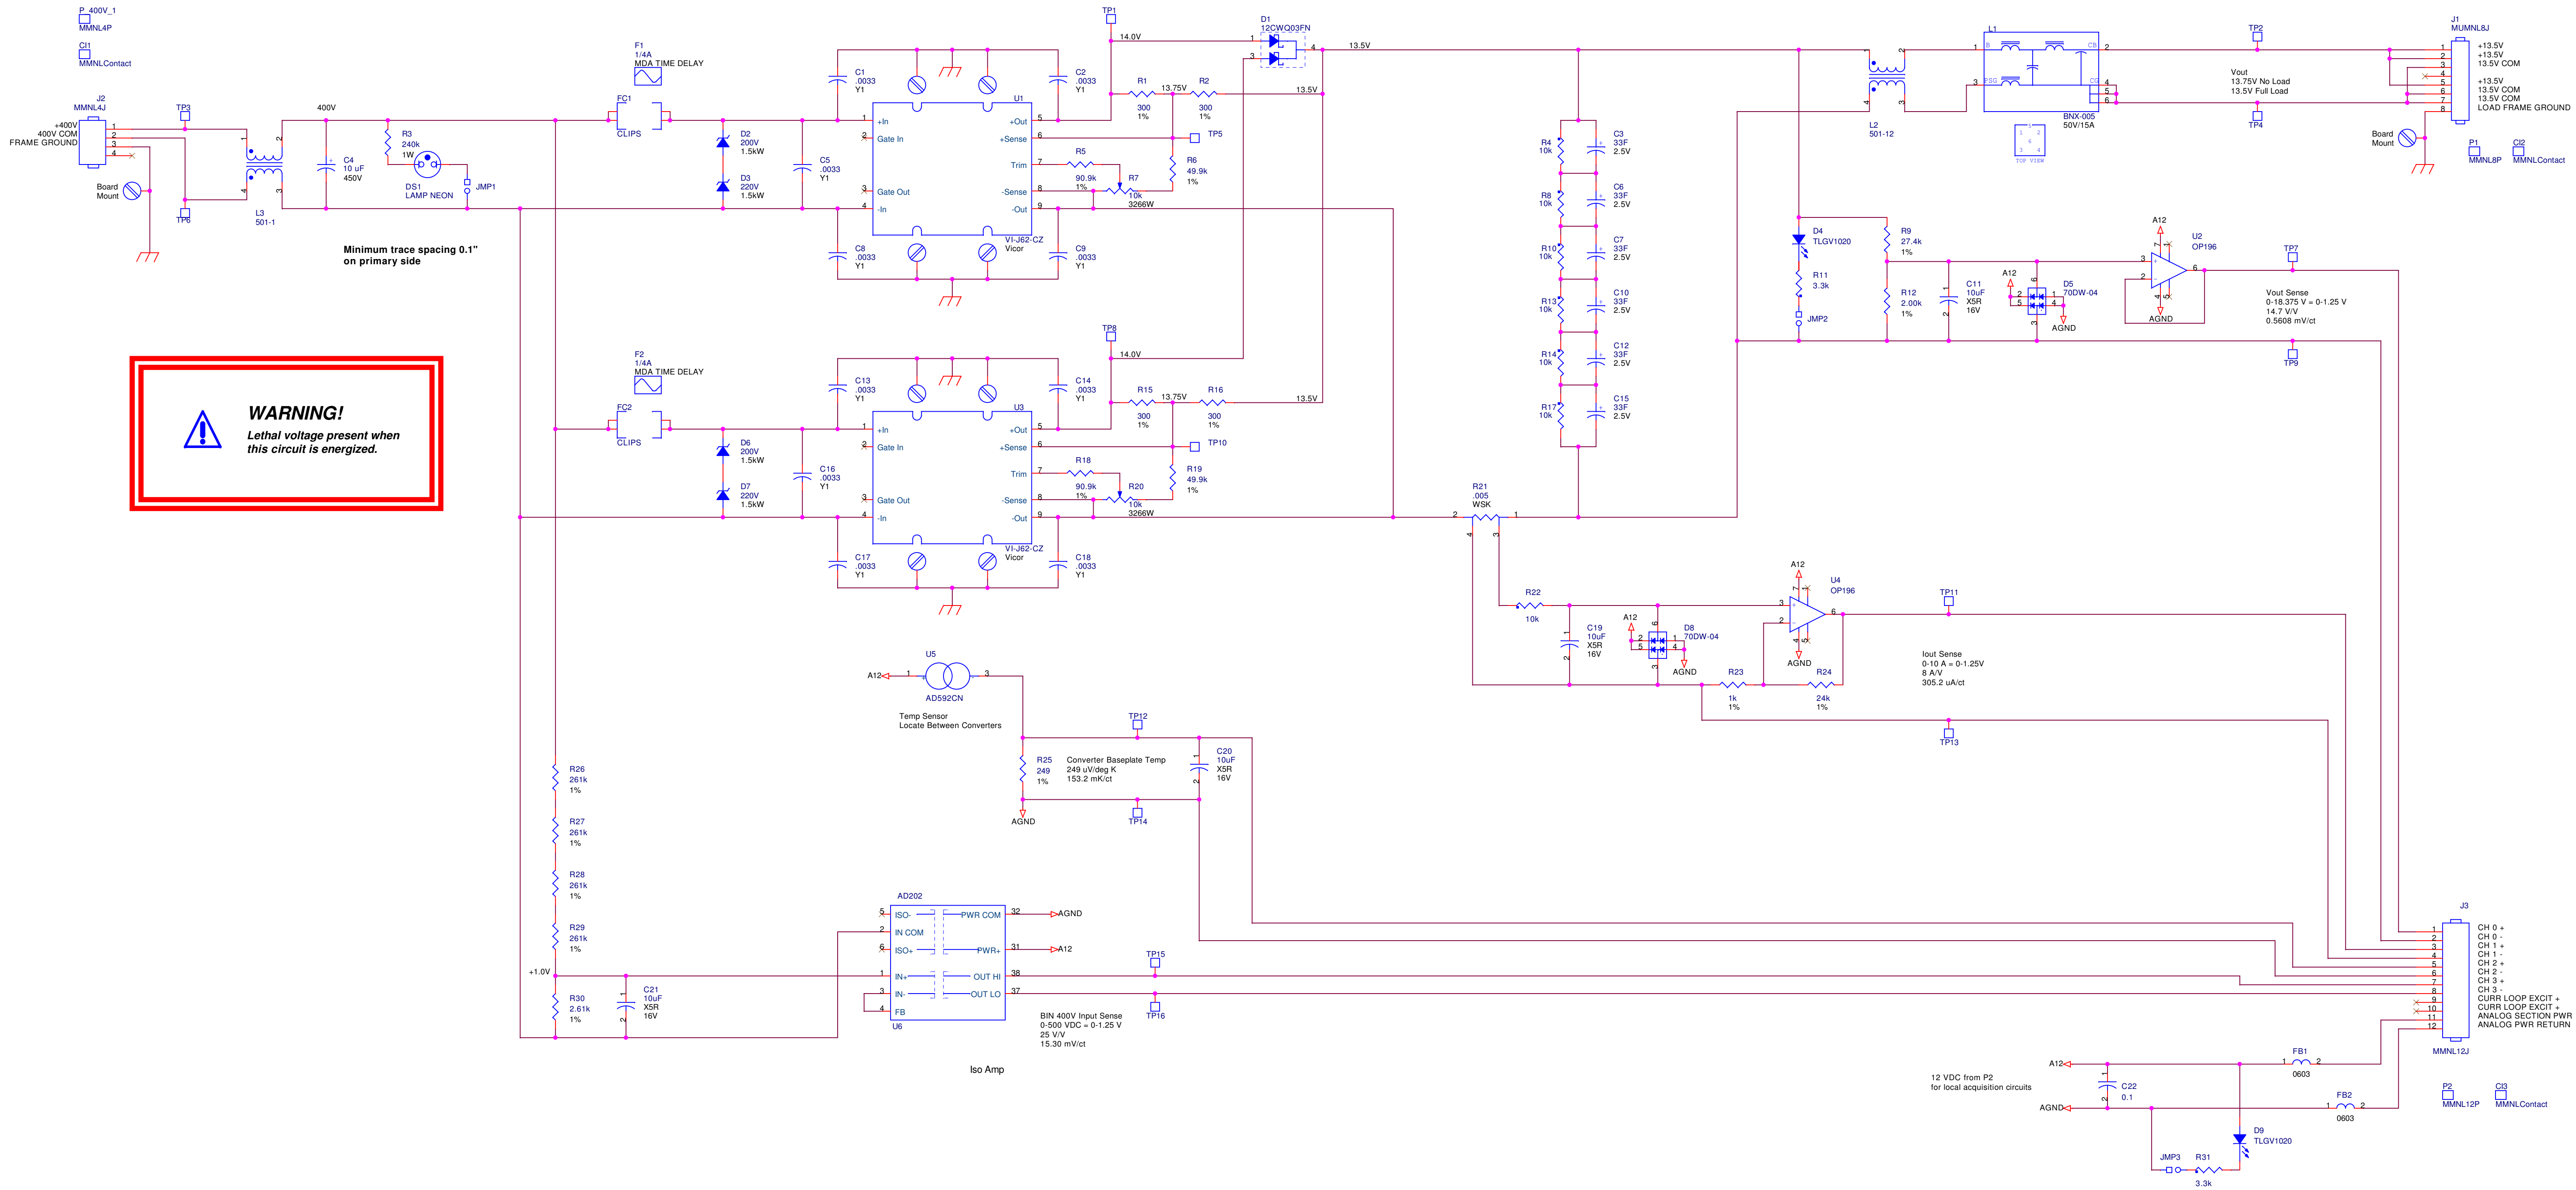

LAST USED REFERENCES

R31
C22
TP16
D9
J8
ST10
JMP3
F2
P2
P 400V_1
U6
L3
C13
FB2
FC2
DS1