


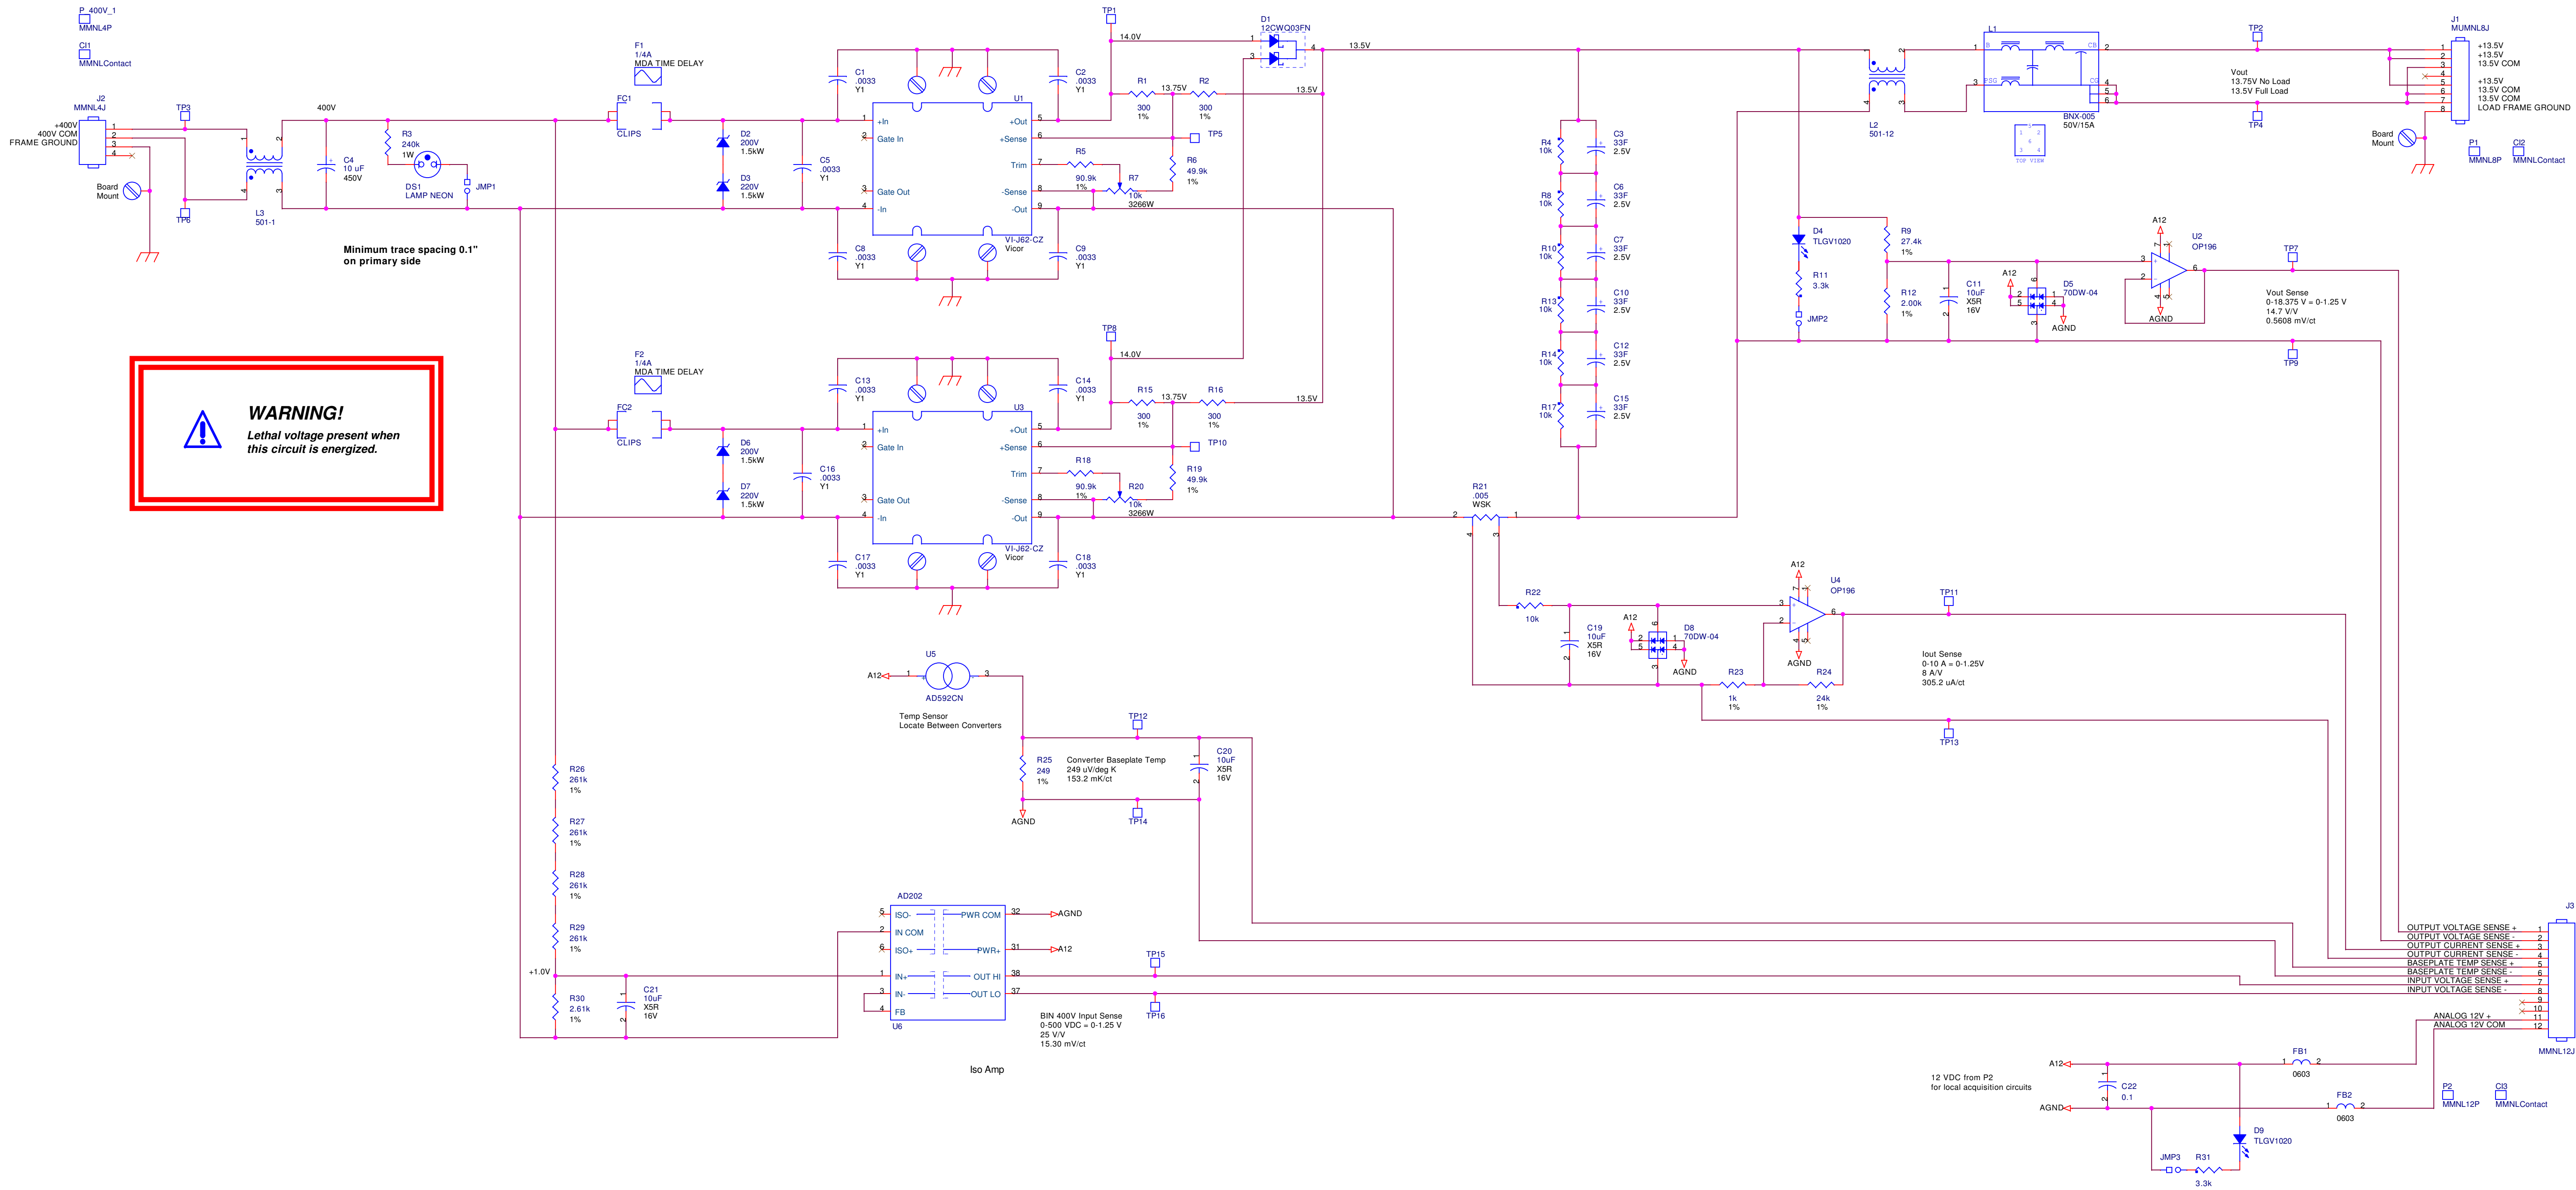

LAST USED REFERENCES

R31
C22
TP16
D9
J8
ST10
JMP3
F2
P2
P. 400V_1
U6
L3
C13
FB2
FC2
DS1



MBARI
7700 Sandholdt Road
Moss Landing CA 95039
831-775-1700

Schematic, 400-12 Converter, MOOS Benthic Instrument Node

Ed Mellinger
831-775-1730
emell@mbari.org

Size
D

CAGE Code
<Cage Code>

DWG NO
1002569

Rev
1

Monday, October 04, 2004

Scale

Sheet
1 of 1

\\Tornad@ircad\Projects\MOOS_Test_Mooring_2\surface_node\MOOSPowerSystem\Design\Converters\400-12_Converter