
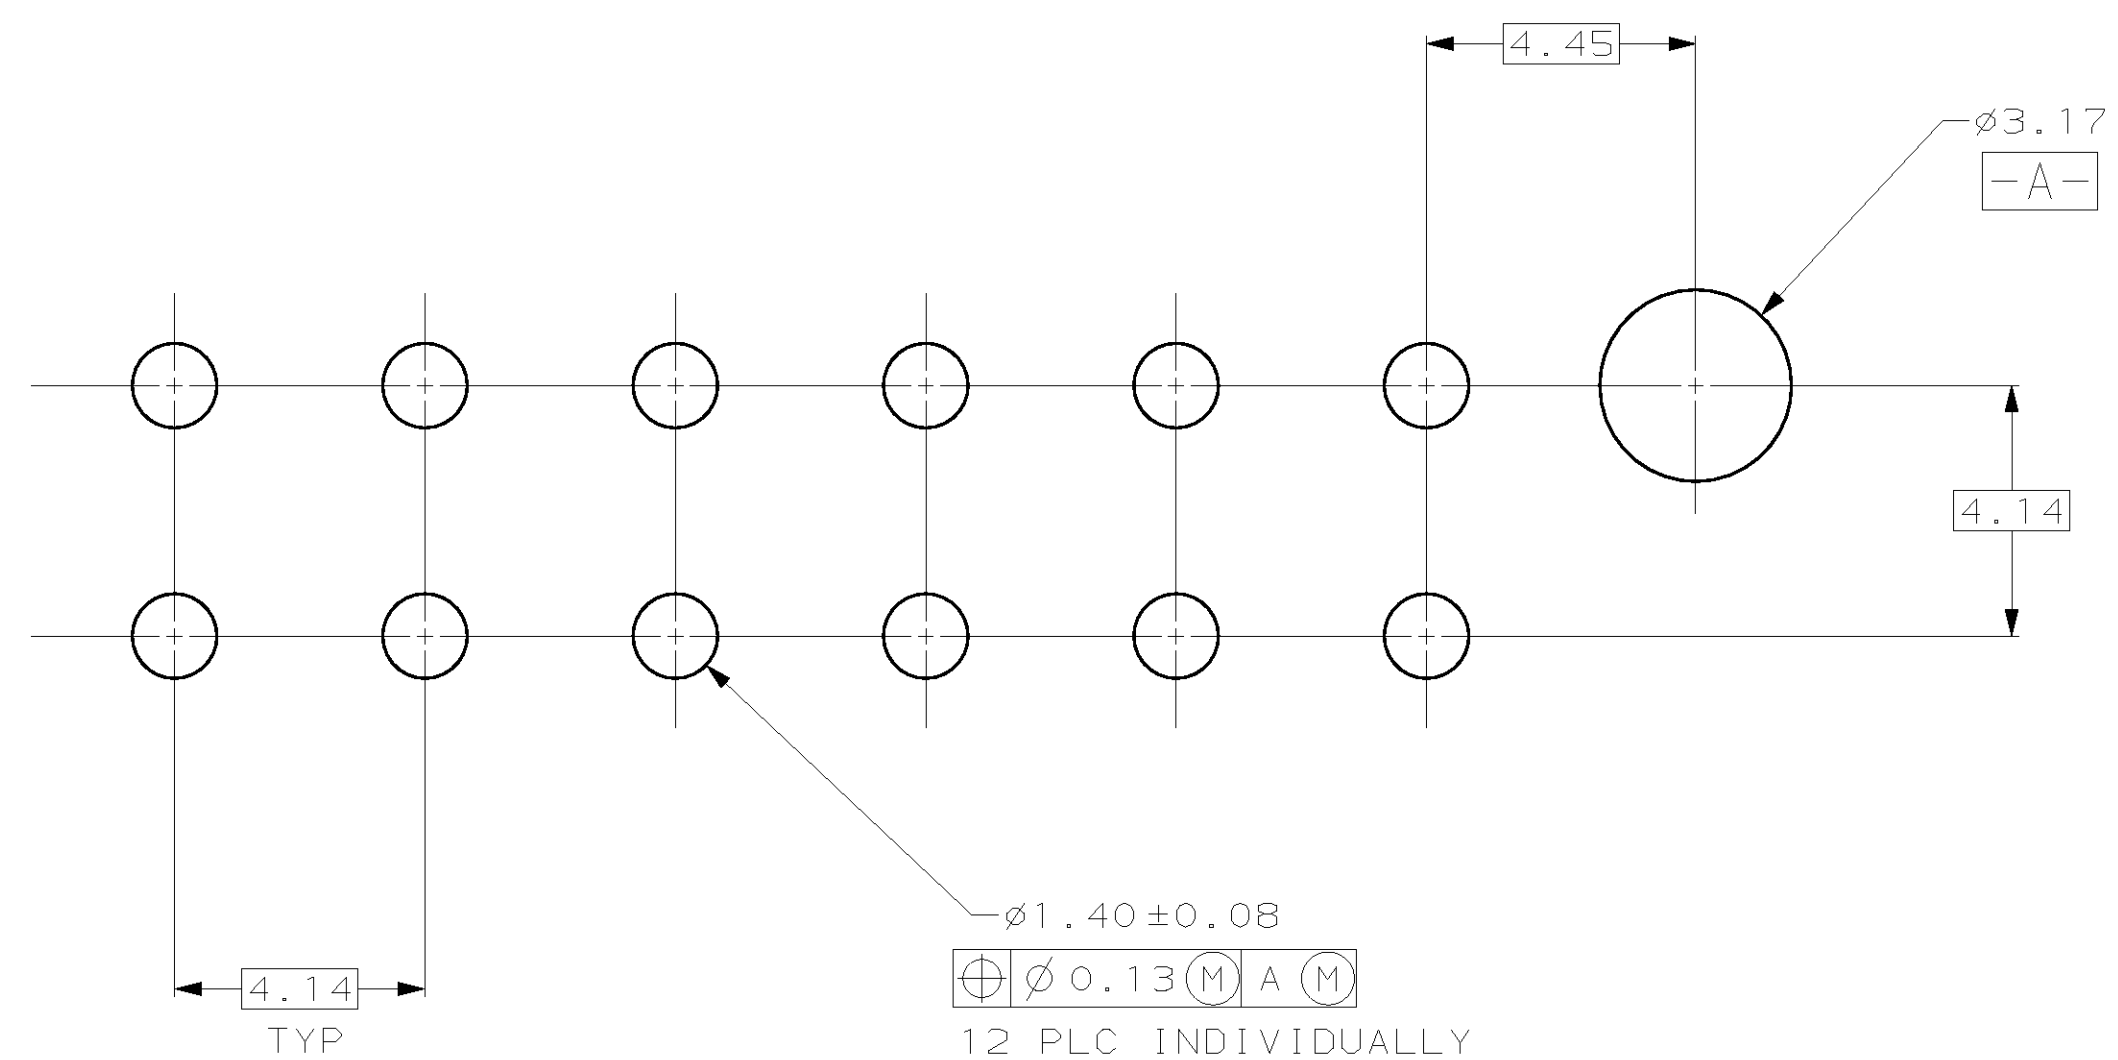


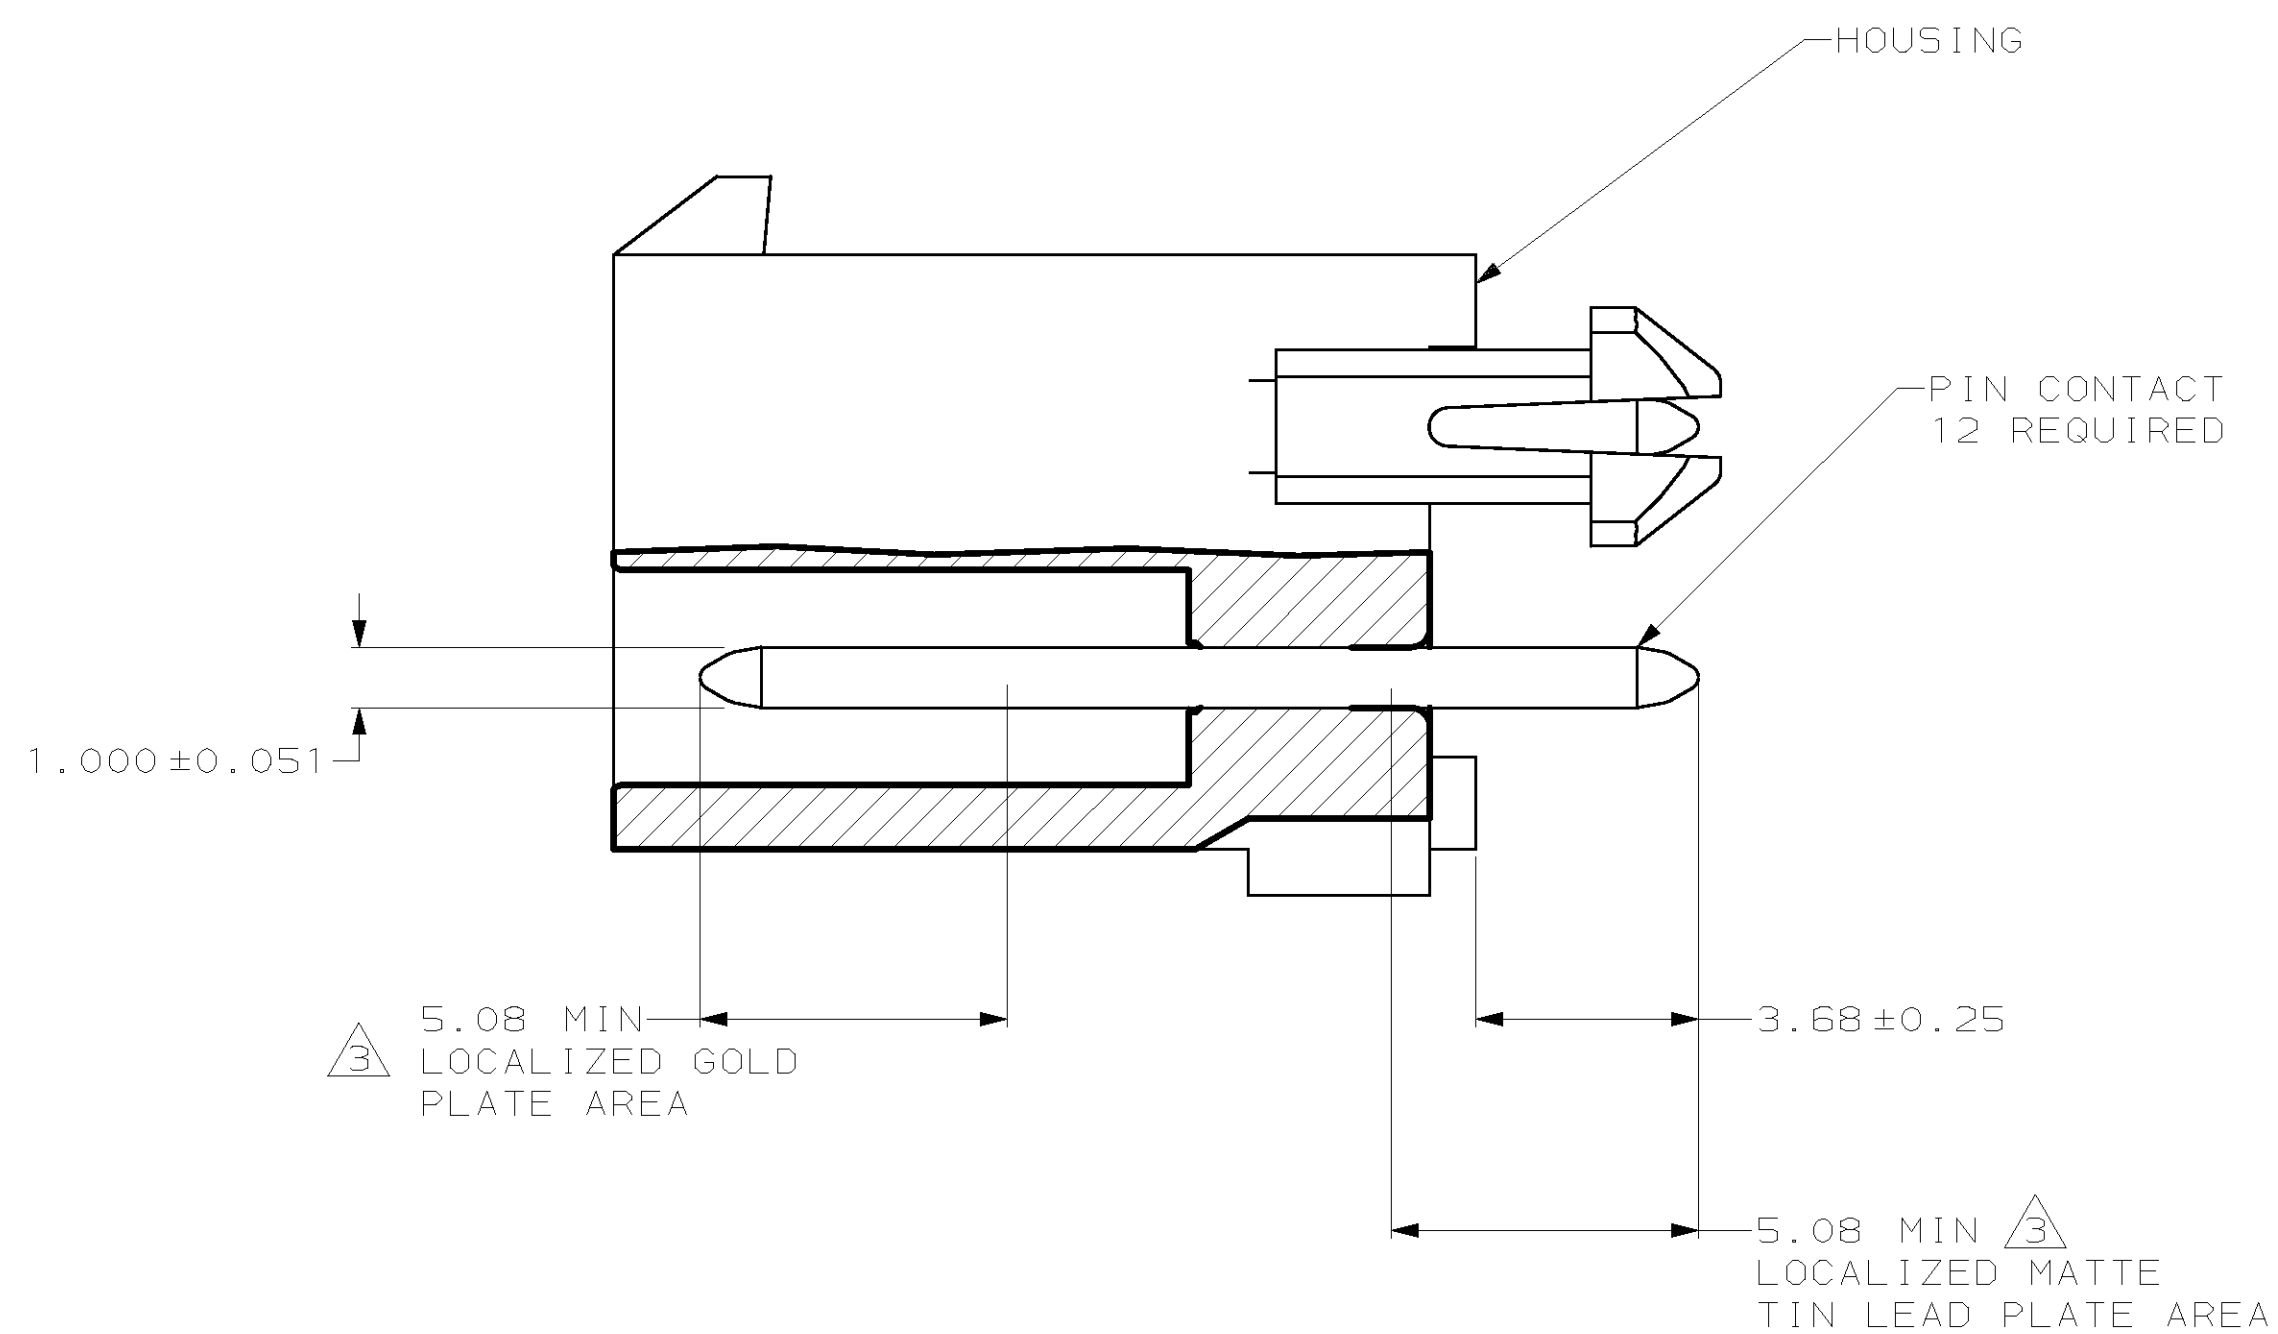

METRIC

0.25	.010	4.14	.163	—	—
0.13	.005	3.68	.145	—	—
0.08	.003	3.17	.125	26.39	1.039
0.051	.0020	1.57	.062	13.49	.531
0.00381	.000150	1.40	.055	9.83	.387
0.00127	.000050	1.000	.0394	5.08	.200
0.00076	.000030	0.76	.030	4.45	.175
MM	IN	MM	IN	MM	IN

CONVERSION TABLE

BRASS, GOLD		$\triangle_3$	NYLON, 94V-0, WHITE	794066-2
BRASS, TIN LEAD		$\triangle_2$	NYLON, 94V-0, WHITE	794066-1
PIN CONTACT MATERIAL AND FINISH			HOUSING MATERIAL AND COLOR	PART NUMBER
THIS DOCUMENT IS THE PROPERTY OF AMP INCORPORATED. IT IS TO BE RETURNED TO THE COMPANY FOR THE LATEST REVISION.		DWN K. WHITAKER 6-12-95 SHR B. SWING 6-12-95 APVL G. ORSTAD 6-13-95	 AMP Incorporated Harrisburg, PA 17105-3608	
TOLERANCES UNLESS OTHERWISE SPECIFIED:		PRODUCT SPECS — APPLICATION SPEC —	HEADER ASSEMBLY, 12 CIRCUIT, DOUBLE ROW VERTICAL, MINI-UNIVERSAL MATE-N-LOK™	
1 PLS ±" 2 PLS ±0.13 3 PLS ±" 4 HOLES ±" FINISH SEE TABLE	WEIGHT —	SIZE A1 CASE CODE 00779 DRAWING NO. C794066	SCALE 8:1 SHEET 1 OF 1 REV B	
CUSTOMER DRAWING				