
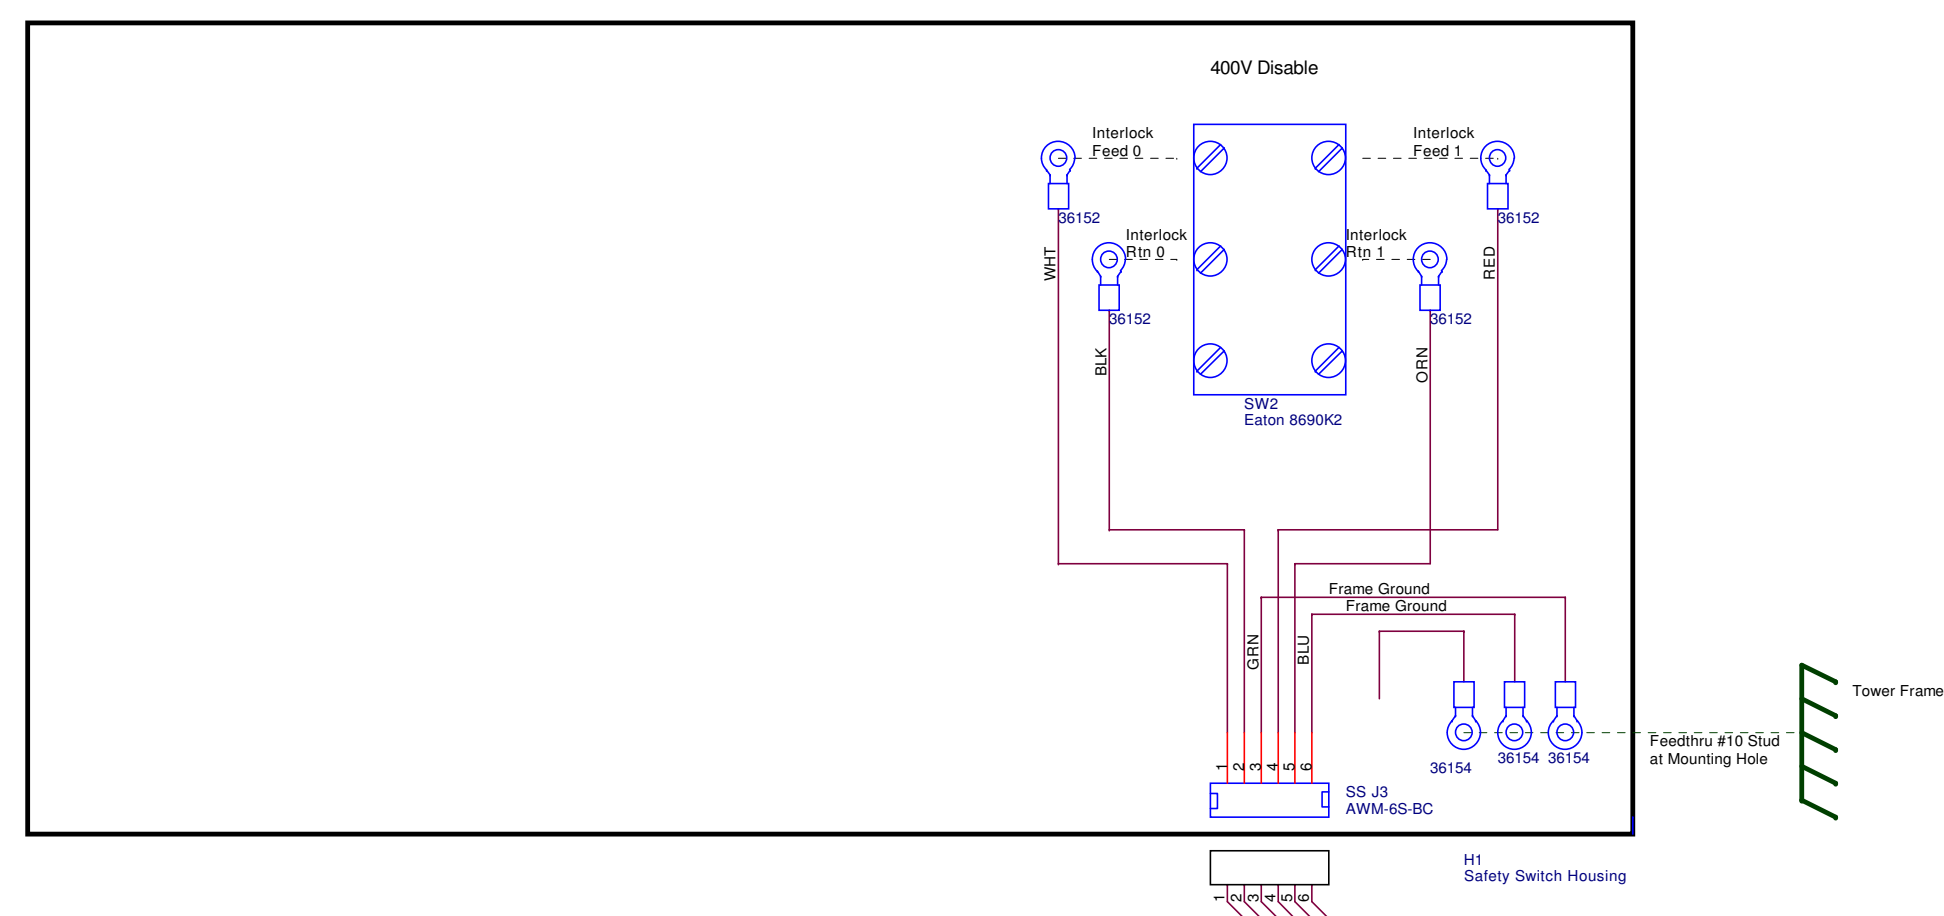
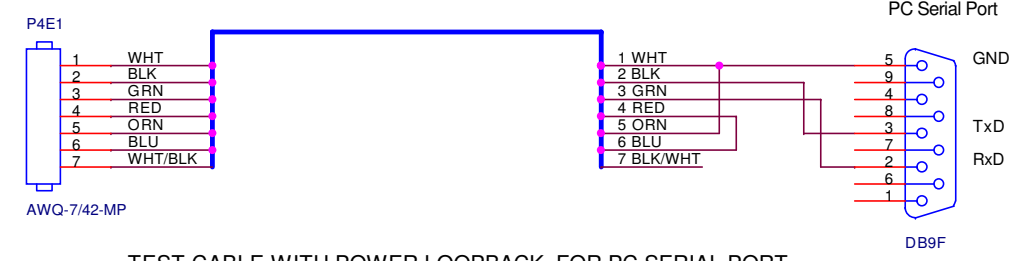


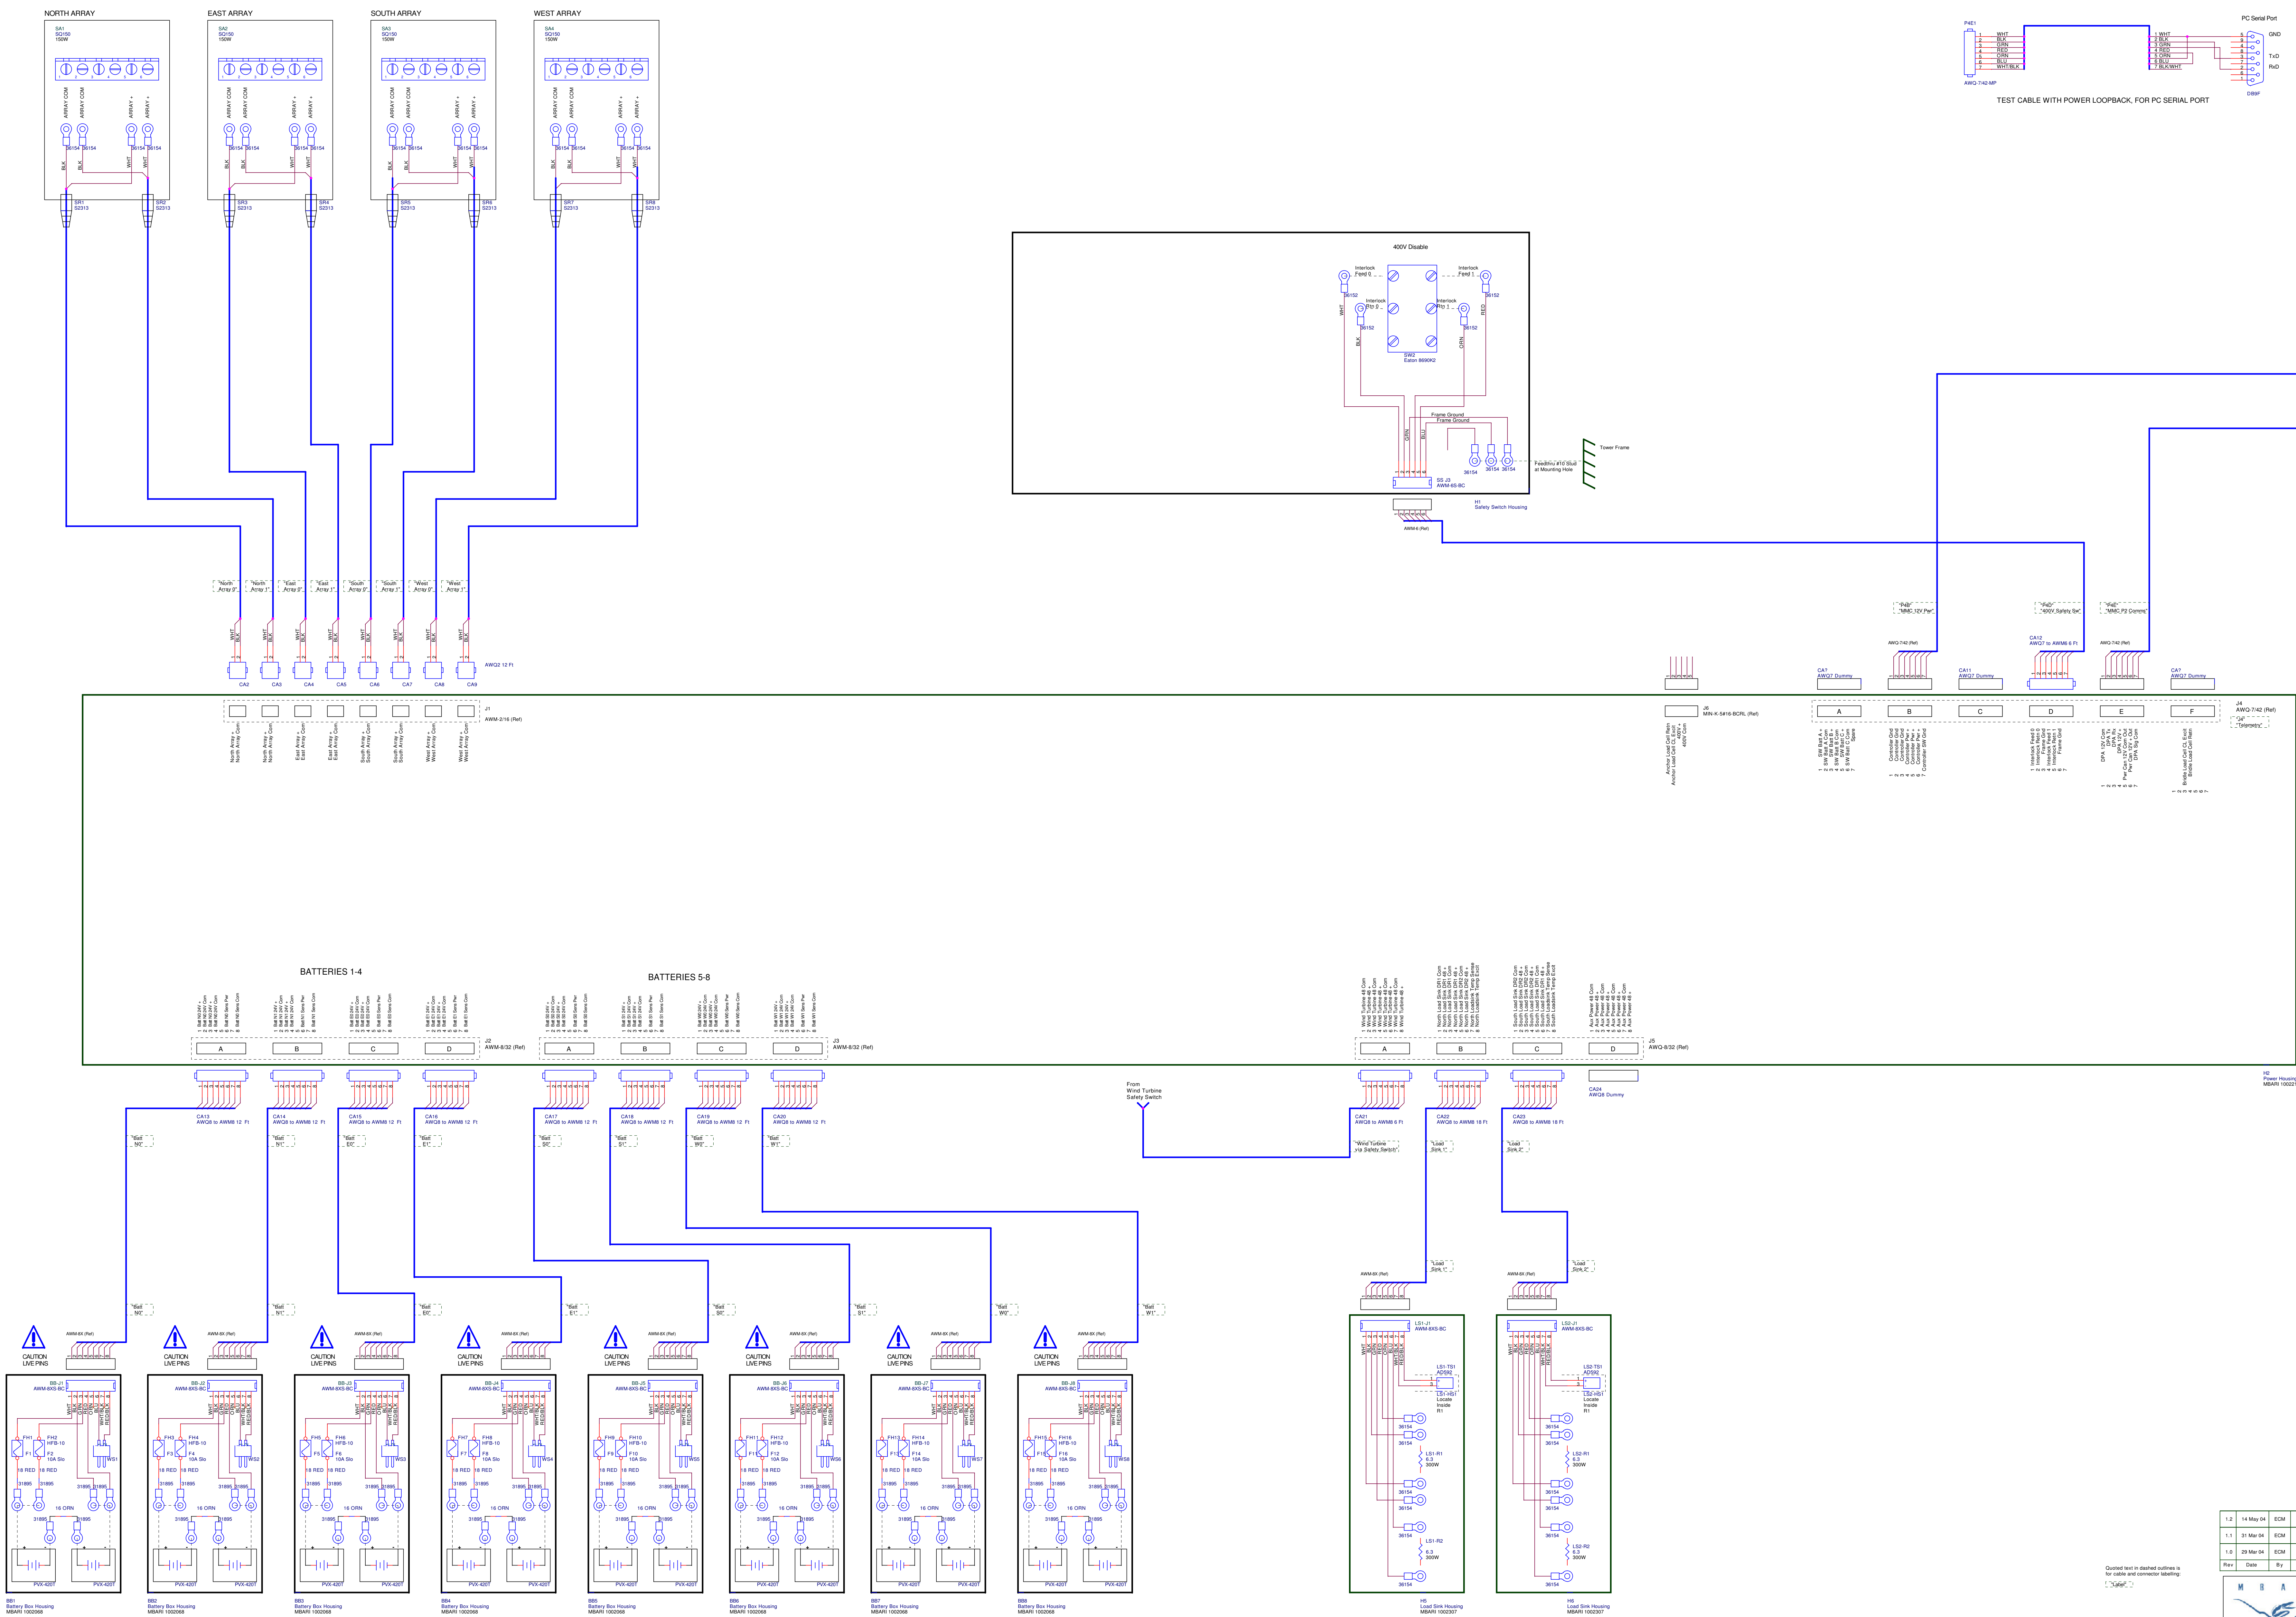

1.2	14 May 04	ECM	First CMT diagram from MTTG diagram - Design, safety switches, and SW Base
1.1	31 Mar 04	ECM	Update Wind Turbine wiring for 48V turbine, 48V wire, internal grounding
1.0	29 Mar 04	ECM	Initial Release
Rev	Date	By	Change

Rev	Date	By	Change
1.0	14 May 04	ECM	First CMT diagram from MTTG diagram - Design, safety switches, and SW Base
1.1	31 Mar 04	ECM	Update Wind Turbine wiring for 48V turbine, 48V wire, internal grounding
1.2	29 Mar 04	ECM	Initial Release
1.3	29 Mar 04	ECM	Change