


ELECTRICAL SPECIFICATIONS

T/R & Ø	Winding	Turns Ratio $\pm 4\%$	DCR $\Omega \pm 15\%$
DCR	(12-8) ref.	1.000	.060
	(12-9)	.785	
	(12-10)	.500	
	(12-11)	.214	
	(1-4)	.714 Ø	.067
	(2-3)	.714 Ø	.095
	(5-6)	.428 Ø	.56



L (1-4) - 3.3 mh $\pm 25\%$ at 100 mVRMS, 1 kHz.

DWV - 100 VDC, 1 μ A max leakage from 1-to-2,5,&12;
2-to-5&12; 5-to-12.

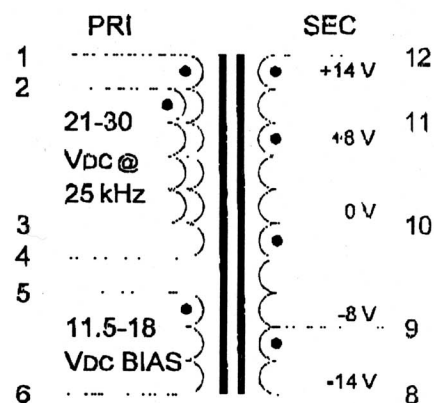

MECHANICAL SPECIFICATIONS

Class - 105°C

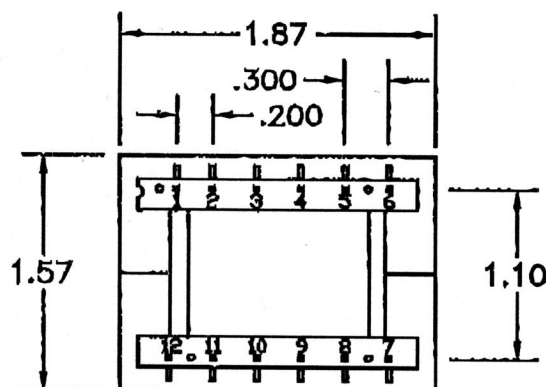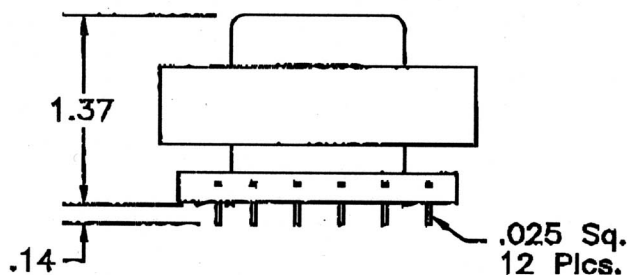

	INIT.	DATE	CAGE	MAGNETIC CIRCUIT ELEMENTS INC.				
PROD.	JIP	10-31-03	09349	TRANSFORMER				
ENG.	JC	10-31-03						
Q.A.	S.T.	10-31-03	TEST CONDITION	DECIMALS (IN.)	VOLTS	FREQUENCY	SIZE	DWG. NO.
REV.			20° $\pm$ 5° C	.XX $\approx \pm$.03	$\pm 5\%$	$\pm 5\%$	A	MCE O-2116T1
				.XXX $\approx \pm$.010				CUST MBARI

THIS DOCUMENT CONTAINS PROPRIETARY INFORMATION. ALL INFORMATION MUST BE RETAINED IN CONFIDENCE AND MAY NOT BE USED OR INCORPORATED ANYWHERE WITHOUT THE EXPRESS WRITTEN PERMISSION OF MAGNETIC CIRCUIT ELEMENTS, INC.