

THIS DRAWING IS UNPUBLISHED.

RELEASED FOR PUBLICATION

© COPYRIGHT - BY TYCO ELECTRONICS CORPORATION. ALL RIGHTS RESERVED.

LOC	DIST	REVISIONS				
		P	LTR	DESCRIPTION	DATE	DWN APVD
CM	00		K	REV PER ECN 0G3B-03B2-03	28JUL03	SC CJ

D

C

B




A

D

C

B


A

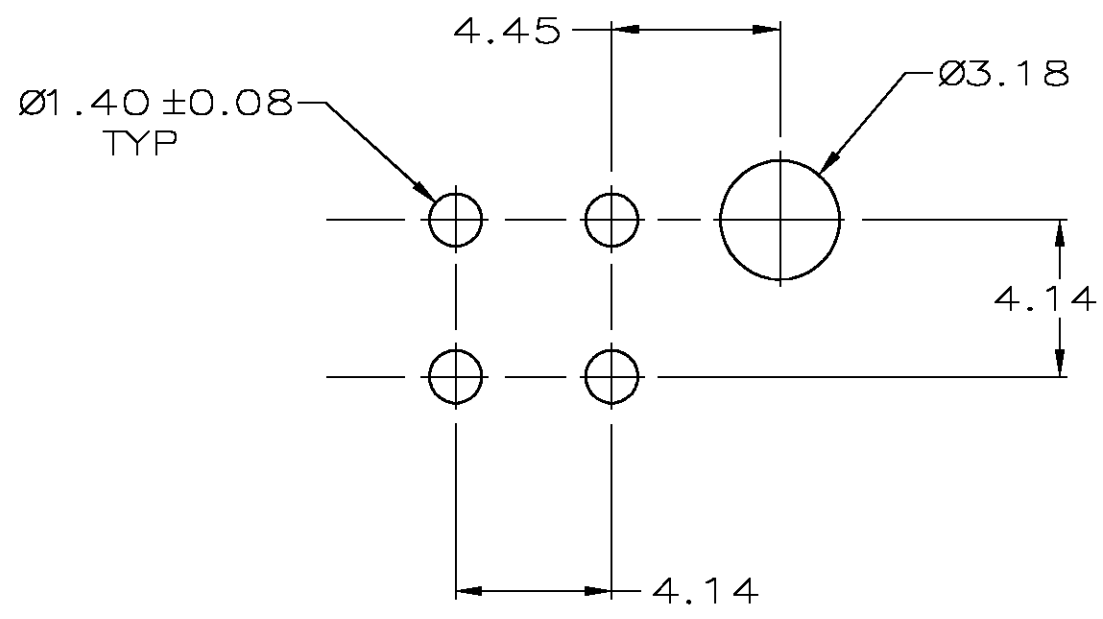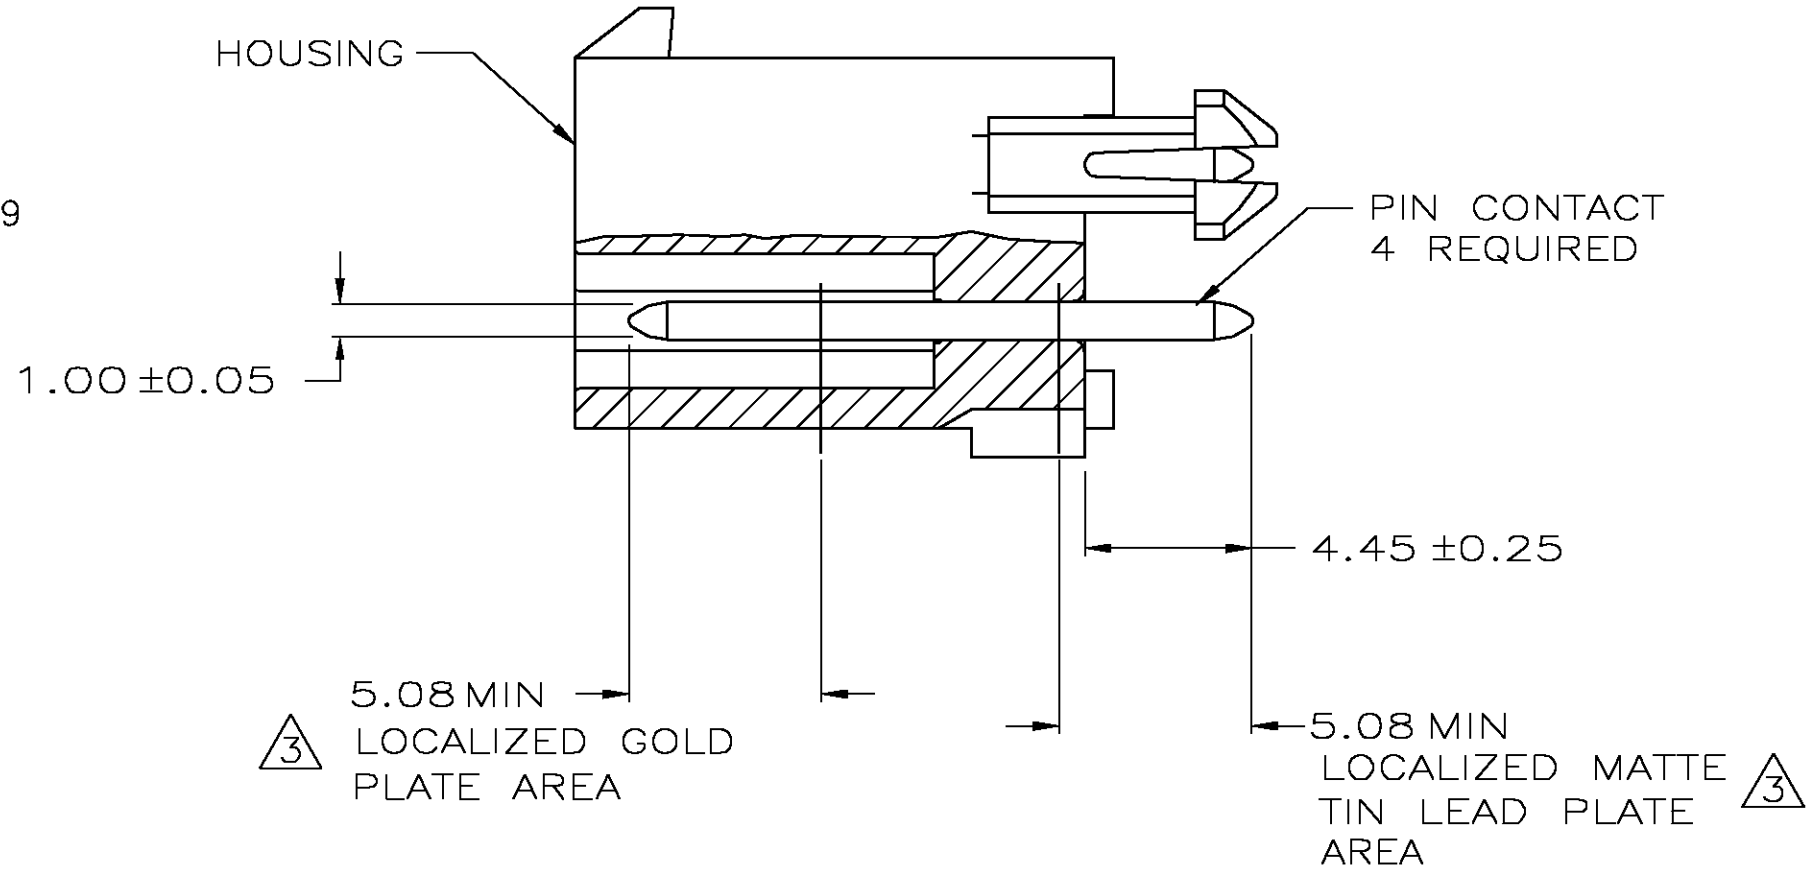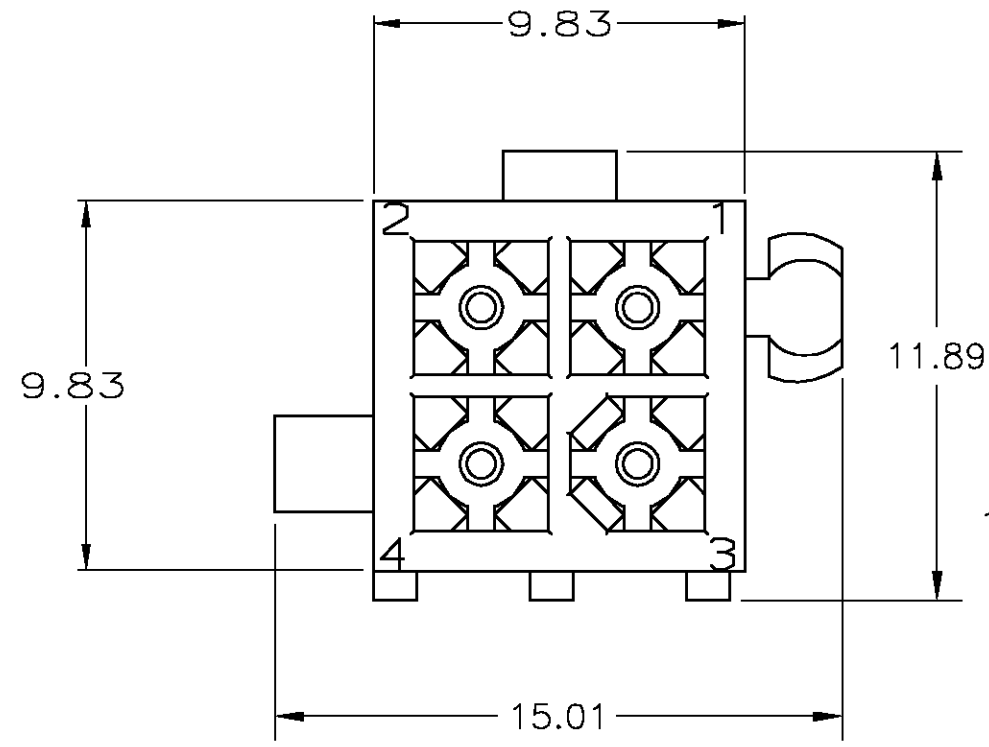

RECOMMENDED LAYOUT FOR 1.57 THICK BOARD
TOLERANCES NON-ACCUMULATIVE

1.00	.039	-	-
0.76	.030	13.49	.531
0.25	.010	9.83	.387
0.13	.005	5.08	.200
0.08	.003	4.45	.175
0.05	.002	4.14	.163
0.00381	.000150	3.18	.125
0.00127	.000050	1.57	.062
0.00076	.000030	1.40	.055
MM	IN	MM	IN

CONVERSION TABLE

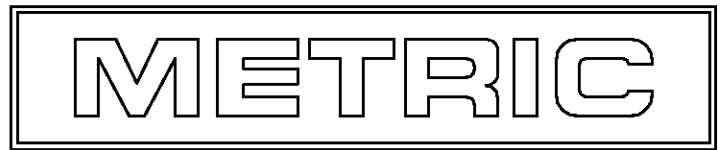

BRASS, TIN	4	NYLON, UL94V-0	WHITE	1-770174-0
BRASS, GOLD	3	NYLON, UL94V-0	WHITE	770174-2
BRASS, TIN-LEAD	2	NYLON, UL94V-0	WHITE	770174-1
MATERIAL	FINISH	MATERIAL	COLOR	PART NO.

THIS DRAWING IS A CONTROLLED DOCUMENT.		DWN S. CARPENTER 28JUL2003	tyco Electronics Tyco Electronics Corporation Harrisburg, PA 17105	
DIMENSIONS: INCHES	TOLERANCES UNLESS OTHERWISE SPECIFIED:	CHK C. JONES 28JUL2003		
	0 PLC ± 1 PLC ± 2 PLC ± 0.13 3 PLC ± 4 PLC ±	APVD C. JONES 28JUL2003	NAME HEADER ASSEMBLY, 4 CKT, MINI-UNIVERSAL MATE-N-LOK	
	ANGLES ± 0°30' FINISH	PRODUCT SPEC	SIZE A2	CAGE CODE 00779
MATERIAL SEE TABLE	SEE TABLE	APPLICATION SPEC	DRAWING NO C=770174	RESTRICTED TO -
CUSTOMER DRAWING		WEIGHT	SCALE 5:1	SHEET 1 OF 1
		CUSTOMER DRAWING	REV K	

CUSTOMER DRAWING

AMP 1471-9 REV 31MAR2000