

THIS DRAWING IS UNPUBLISHED.

RELEASED FOR PUBLICATION

© COPYRIGHT BY TYCO ELECTRONICS CORPORATION. ALL RIGHTS RESERVED.

LOC

DIST

REVISIONS

AF

50

P

LTR

DESCRIPTION

DATE

DWN

APVD


K

REDRAWN PER 0G3A-0118-01

20FEB01

JR


ND

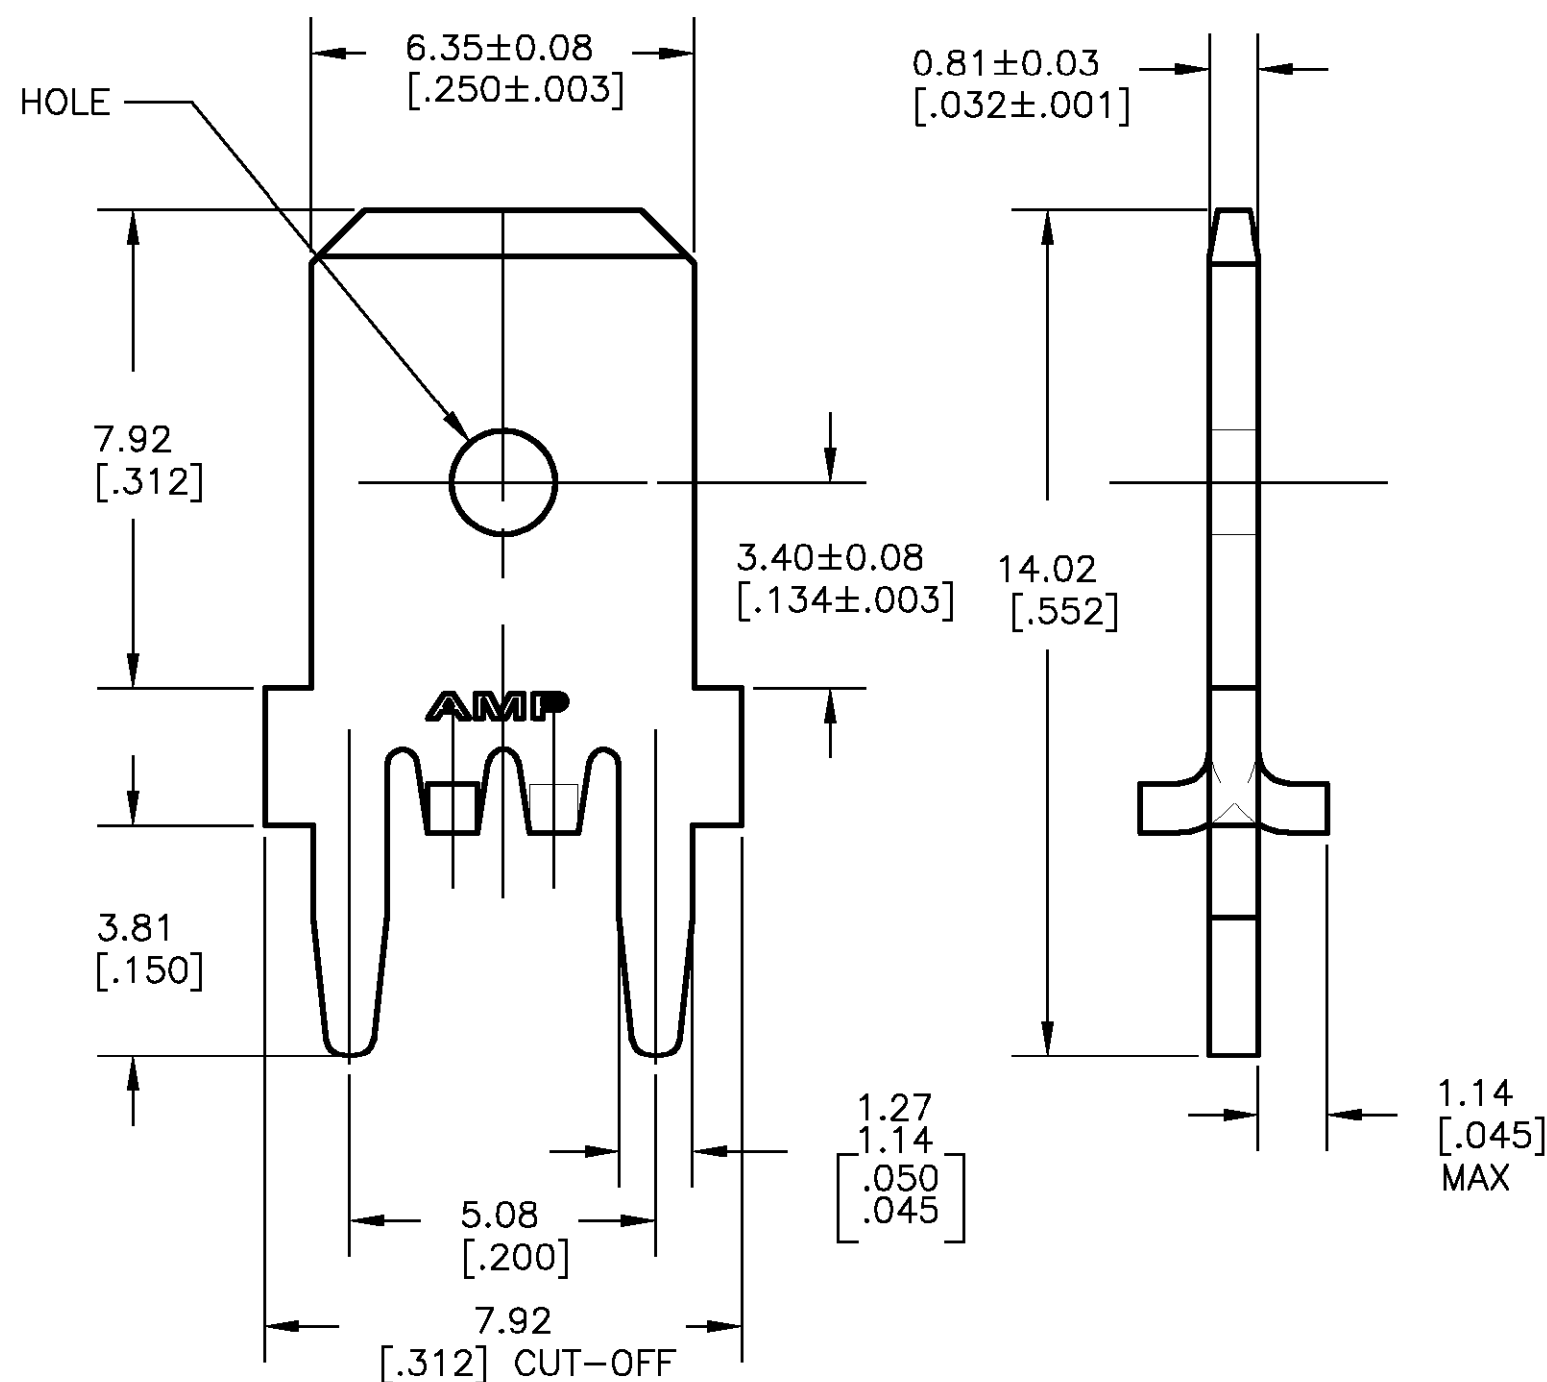

1 CONTINUOUS STRIP ON REELS.

2 TIN PLATE 0.00381 [.000150] MIN
OVER 0.00254 [.000100] MIN THK
COPPER.

3 PRELIMINARY - NOT FOR
PRODUCTION

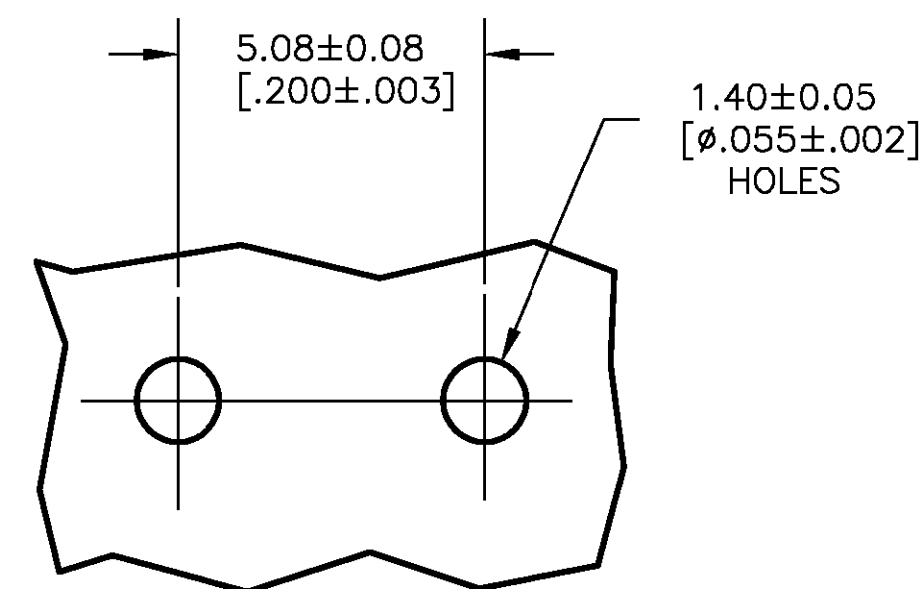

P.C. BOARD HOLE PATTERN

H04 BRASS

3 63824-2

082 BRASS

63824-1

MATERIAL

PART NO.

THIS DRAWING IS A CONTROLLED DOCUMENT.

DWN JR RUTH 20FEB01

CHK MS FEHER 20FEB01

APVD N DEIBERT 20FEB01


PRODUCT SPEC

APPLICATION SPEC

114-2115

WEIGHT

CUSTOMER DRAWING

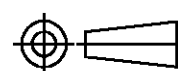DIMENSIONS:
mm [INCHES]TOLERANCES UNLESS
OTHERWISE SPECIFIED:

0 PLC ± -
1 PLC ± -
2 PLC ± 0.25 [.010]
3 PLC ± -
4 PLC ± -
ANGLES ± -

MATERIAL

SEE TABLE

FINISH

- 2

Tyco
ElectronicsTyco Electronics Corporation
Harrisburg, PA. 17057

NAME

TAB, FASTON, P.C.BOARD
6.35 [.250]

SIZE

CAGE CODE

DRAWING NO

RESTRICTED TO

A3

00779

C-63824

SCALE 8:1

SHEET 1 OF 1

REV K