
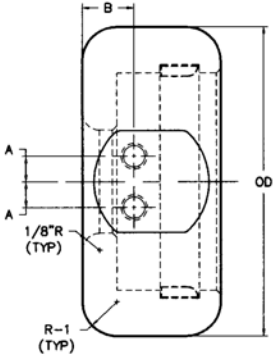
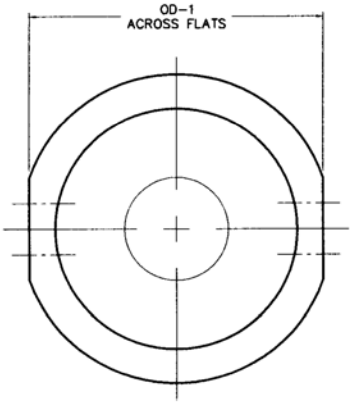



ALUMINUM CONNECTOR CAPS FOR TUBULAR RESISTORS

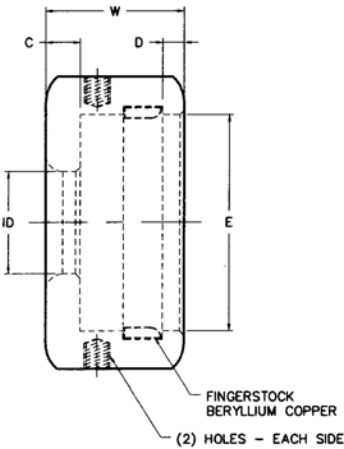

CONNECTOR CAP PART NO.	RESISTOR DIAMETER	OD	OD-1	W	E	ID	A	B	C	D	R-1	HOLES
36075	3/4"	1-1/2"	1-3/8"	3/4"	.830"	3/8"	3/16"	3/16"	1/4"	.156"	1/8"	M3x.5Px3/16"DP
36100	1"	1-3/4"	1-5/8"	1"	1.080"	1/2"	3/16"	3/8"	1/4"	.156"	1/4"	M3x.5Px3/16"DP
36150	1-1/2"	2-1/4"	2-1/8"	1"	1.580"	3/4"	3/16"	3/8"	1/4"	.156"	1/4"	M4x.7Px3/16"DP
36200	2"	3"	2-3/4"	1-1/8"	2.080"	1"	5/16"	7/16"	1/4"	.187"	1/4"	M5x.8Px1/4"DP

Copper Connector Caps for 1" Dia. Terminal Ends

G-4361 - 1" Copper Connector Cap

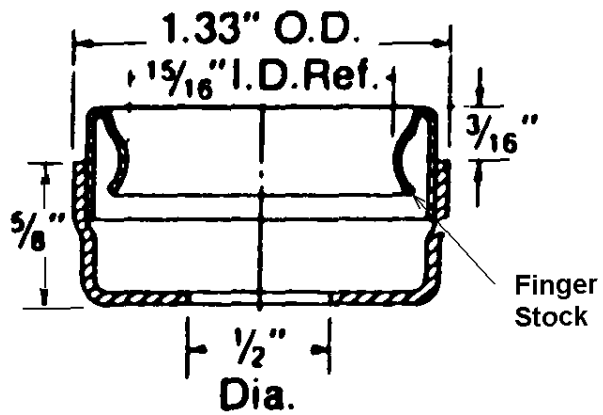

G-4362 - 1" Copper Connector Cap With Strap

