




Floating Ammeter
Concept

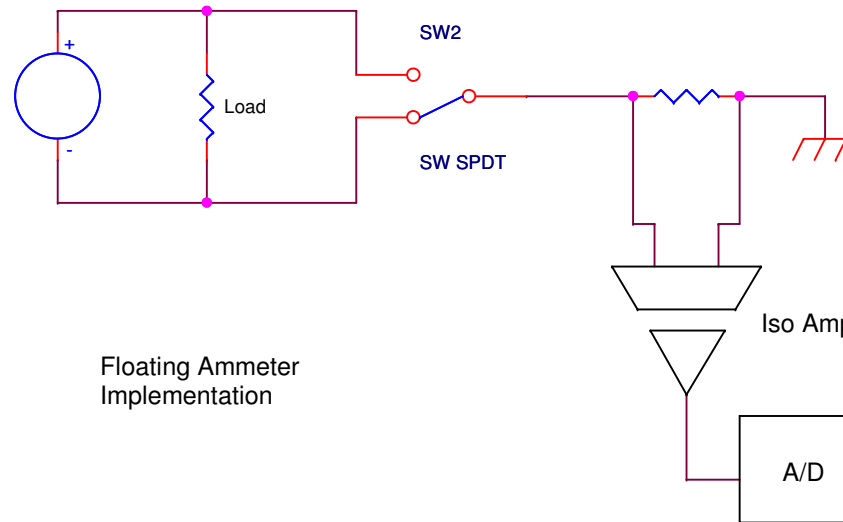


Floating Ammeter
Implementation

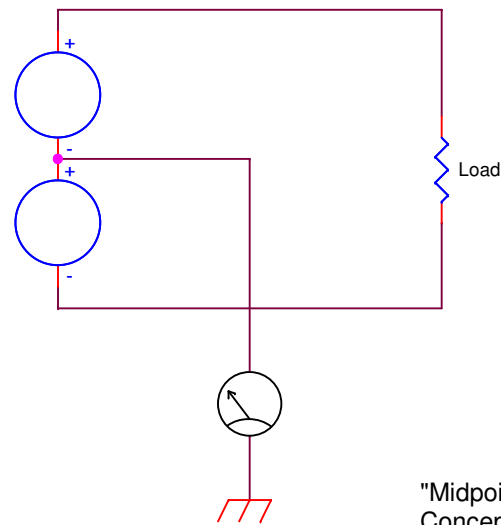

"Midpoint"
Concept

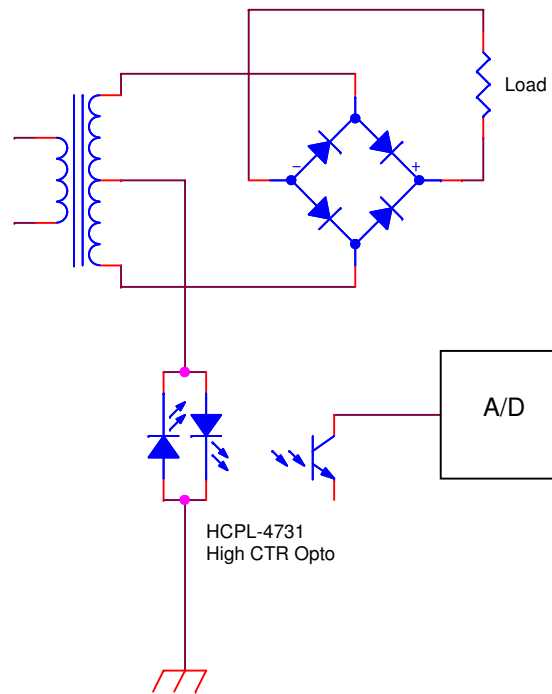

"Midpoint" Implementations

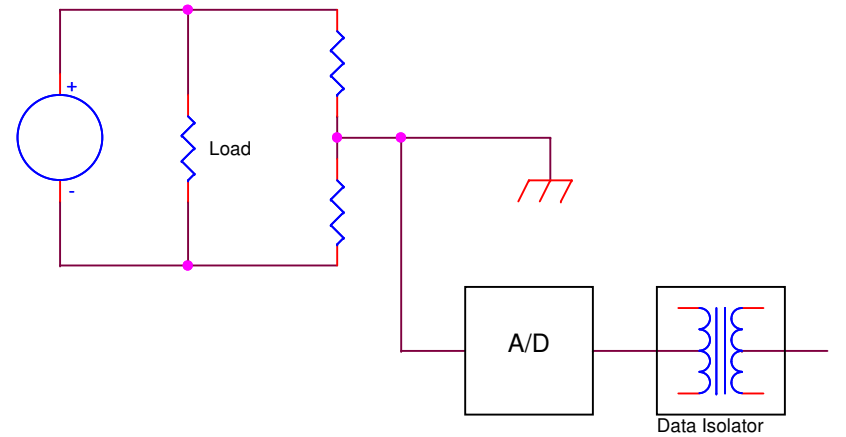

		MBARI 7700 Sandholdt Rd Moss Landing CA 95039 831-775-1730 www.mbari.org			
		Ground Fault Detector Concepts, MOOS Iso A/D Board			
Ed Mellinger 831-775-1730 meed@mbari.org		Size B	CAGE Code <Cage Code>	DWG NO <Doc>	Rev 0
Monday, February 28, 2005		Scale		Sheet 1 of 1	