


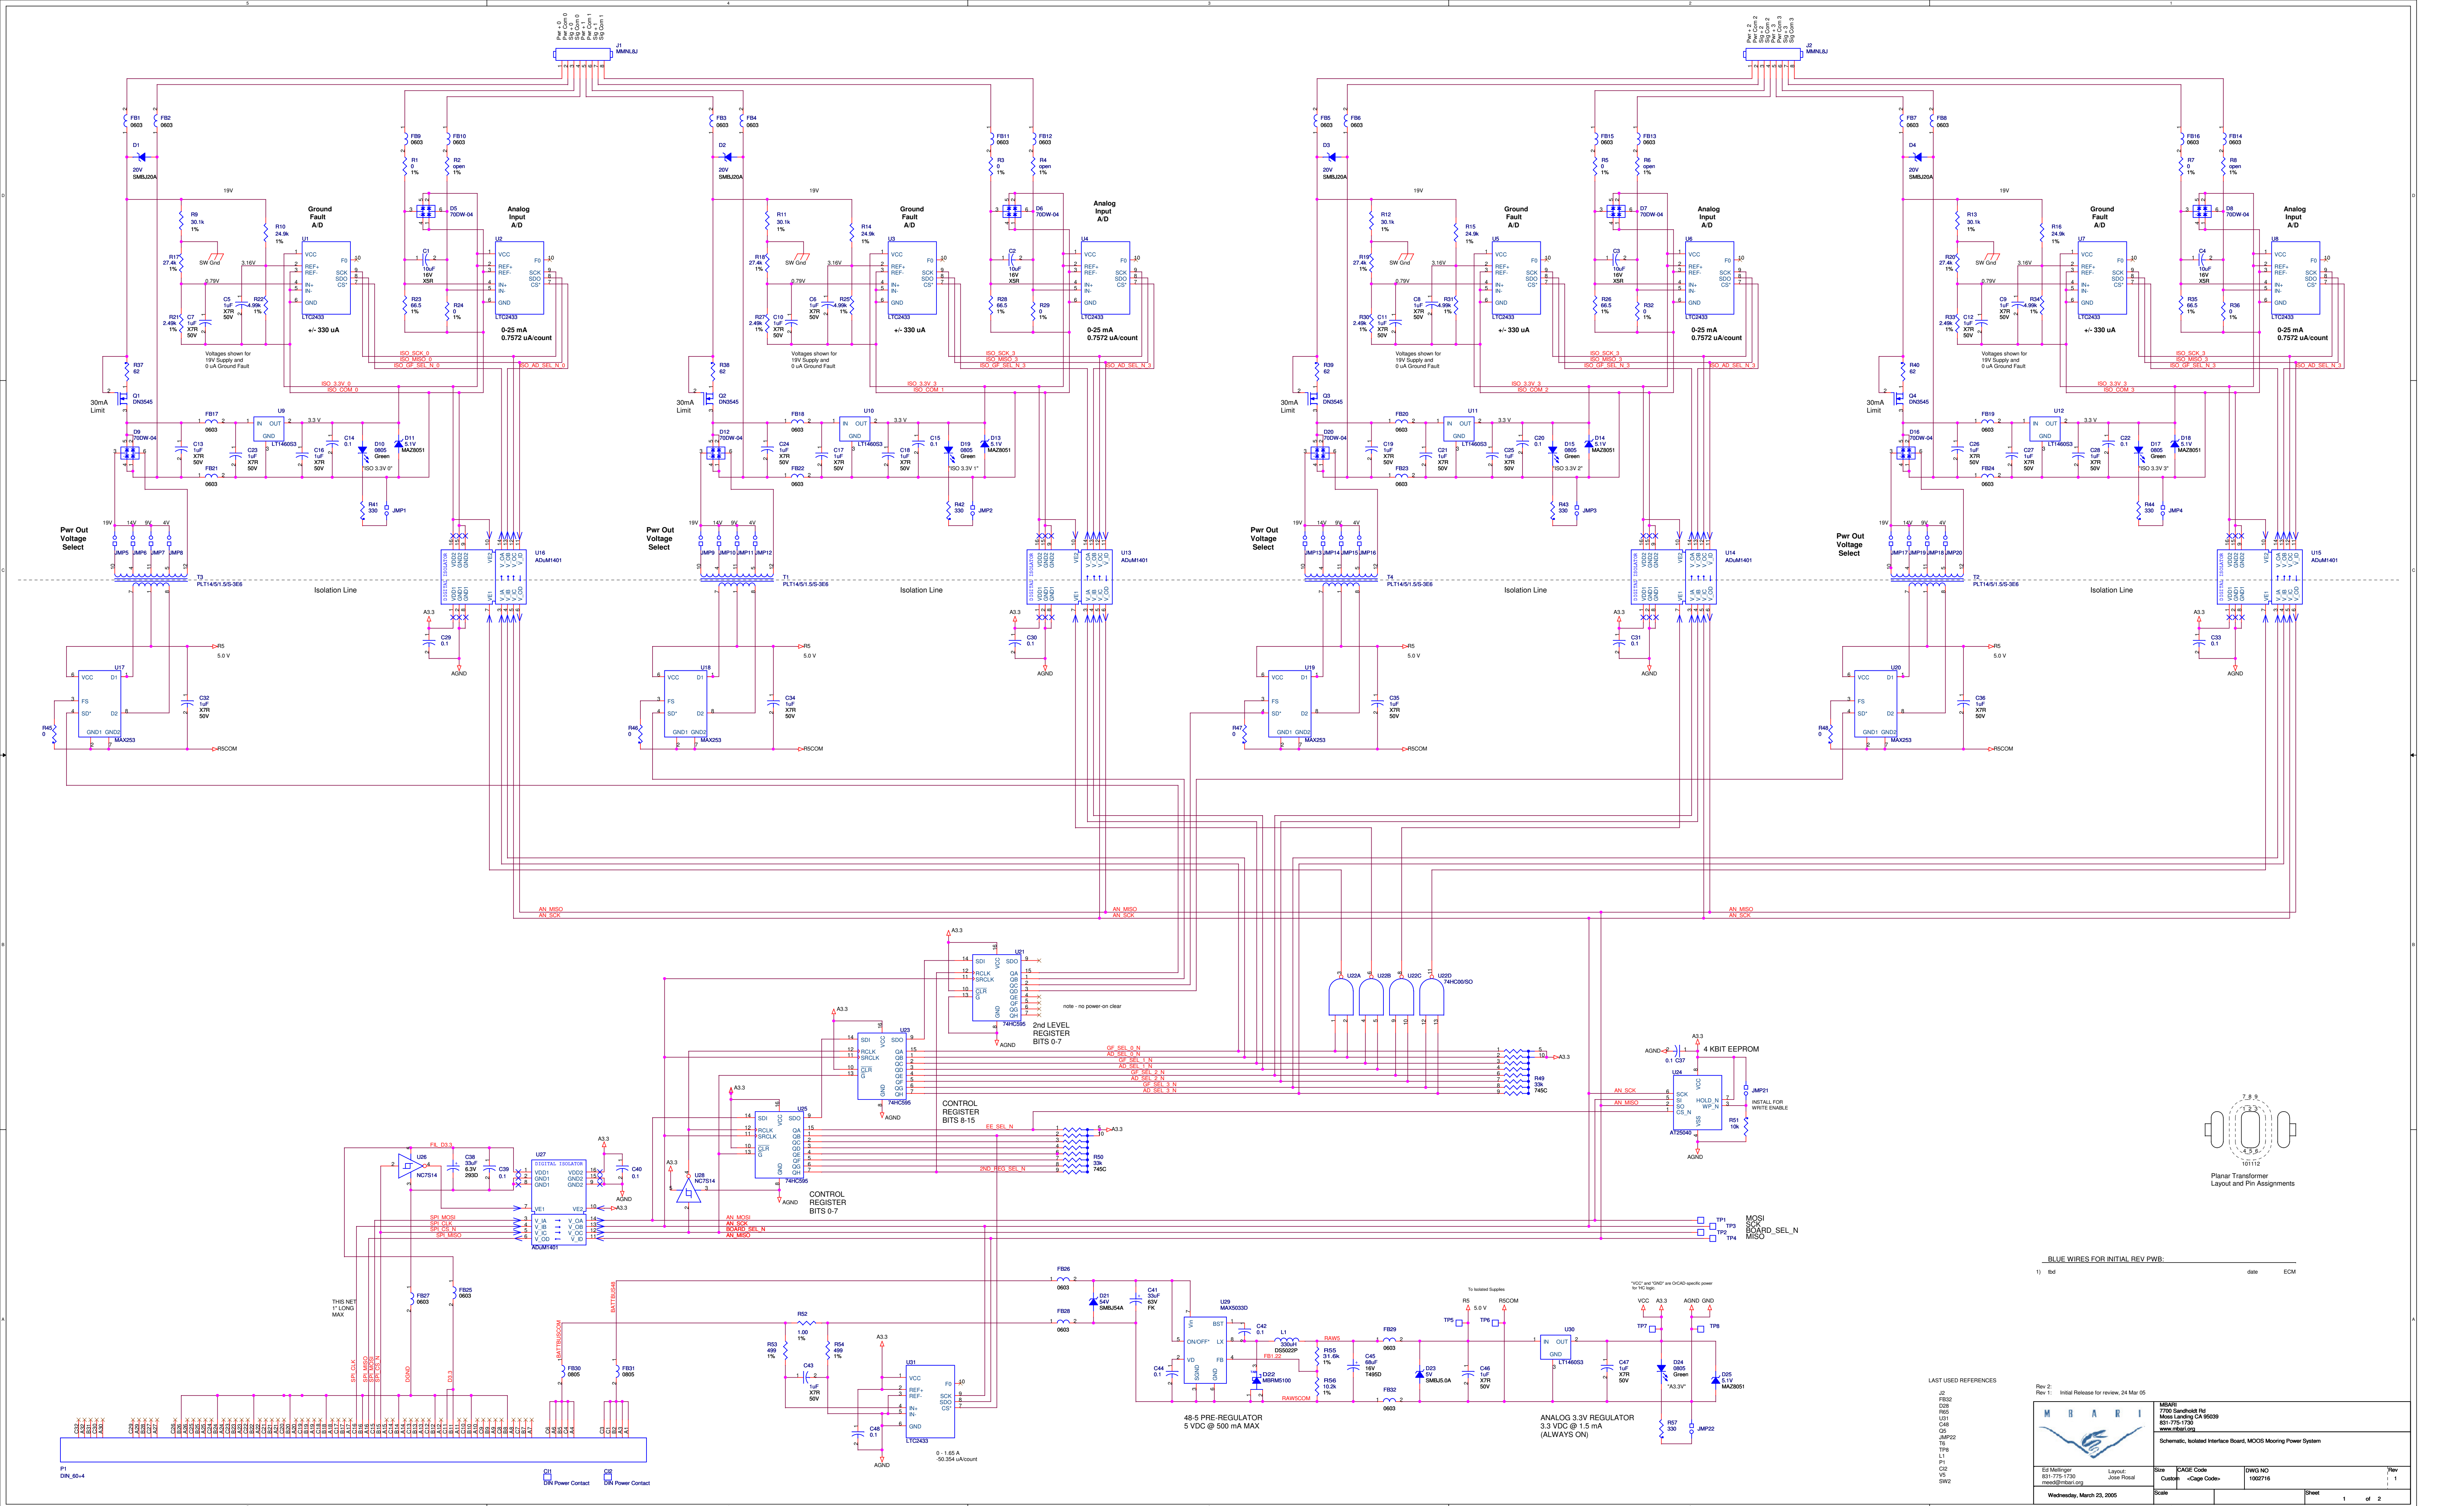

BLUE WIRES FOR INITIAL REV PWB:
1) Ssd date ECM

Rev 2: Initial Release for review, 24 Mar 05
Rev 1: Jose Rosal

Ed Mellinger 831-775-1730 mellinger@mooring.org		Layout: Jose Rosal	Size: Custom	CAGE Code: -CAGE Code-	DWG NO: 1002716	Rev: 1
Wednesday, March 23, 2005		Scale:	Sheet		1	of 2

MBAI
7700 Sandwell Rd
Moss Landing CA 95039
831-775-1730
www.mbaire.com

Schematic: Isolated Interface Board, MOSIS Mooring Power System