
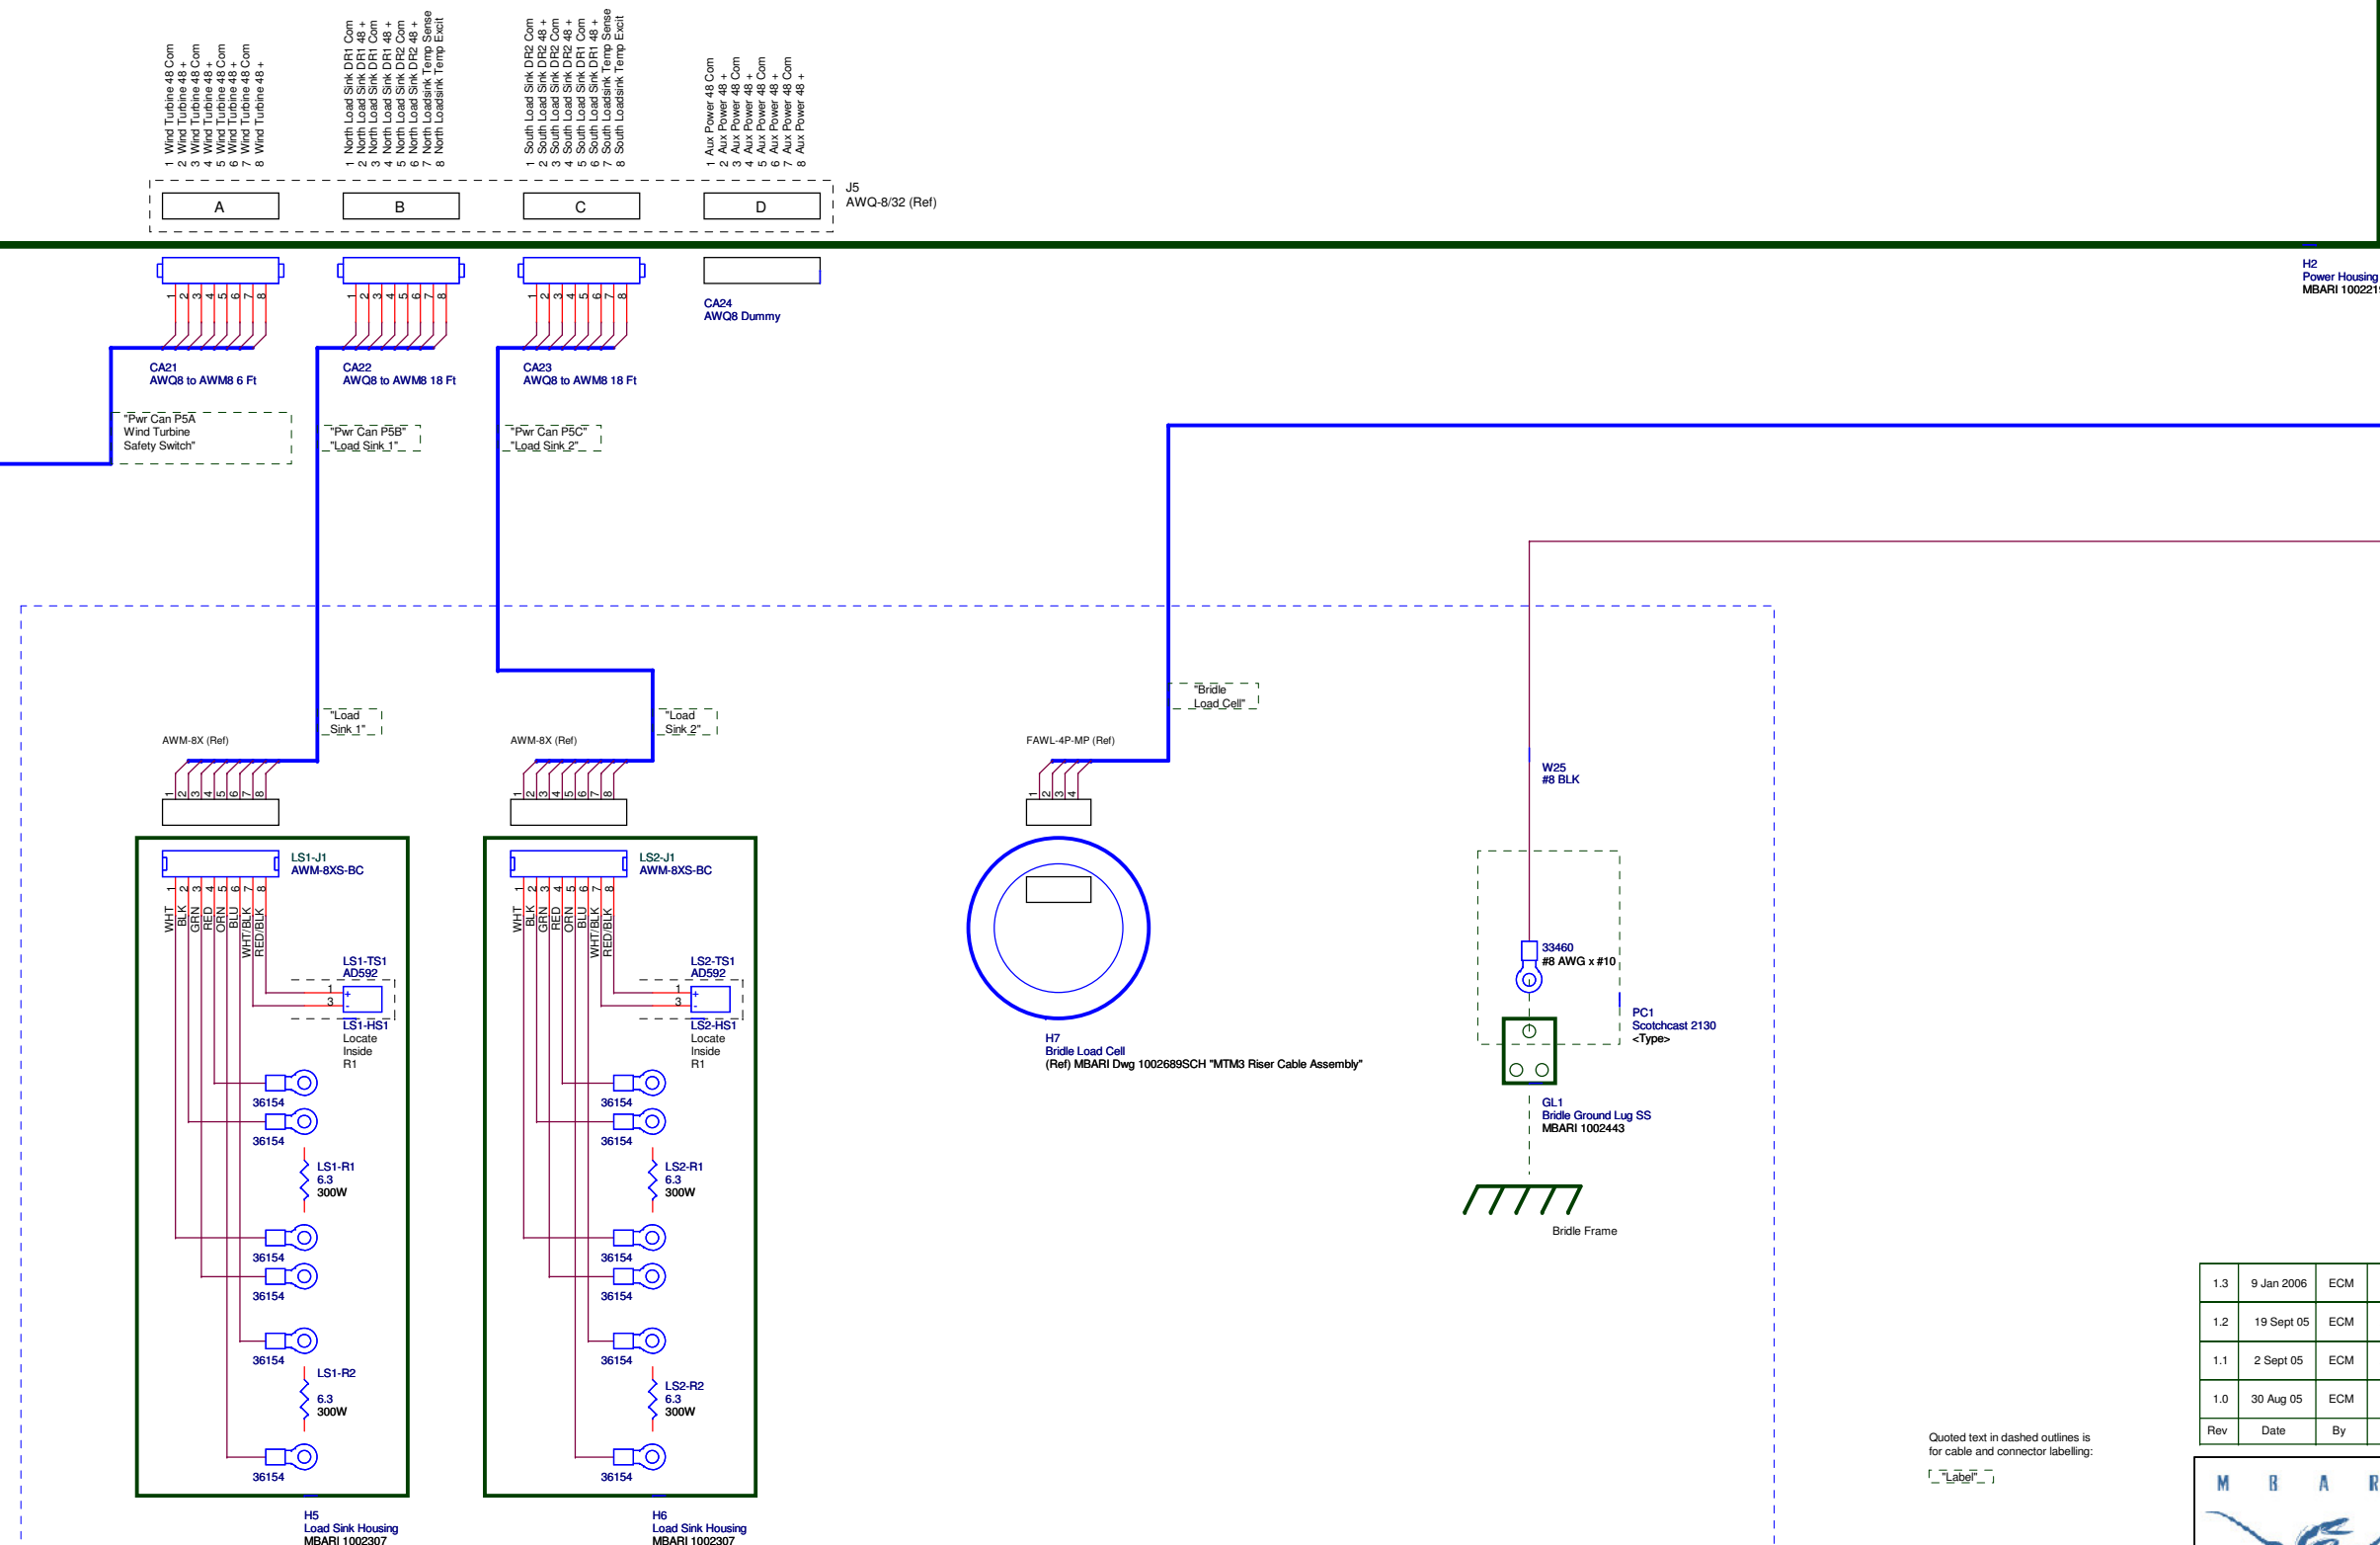
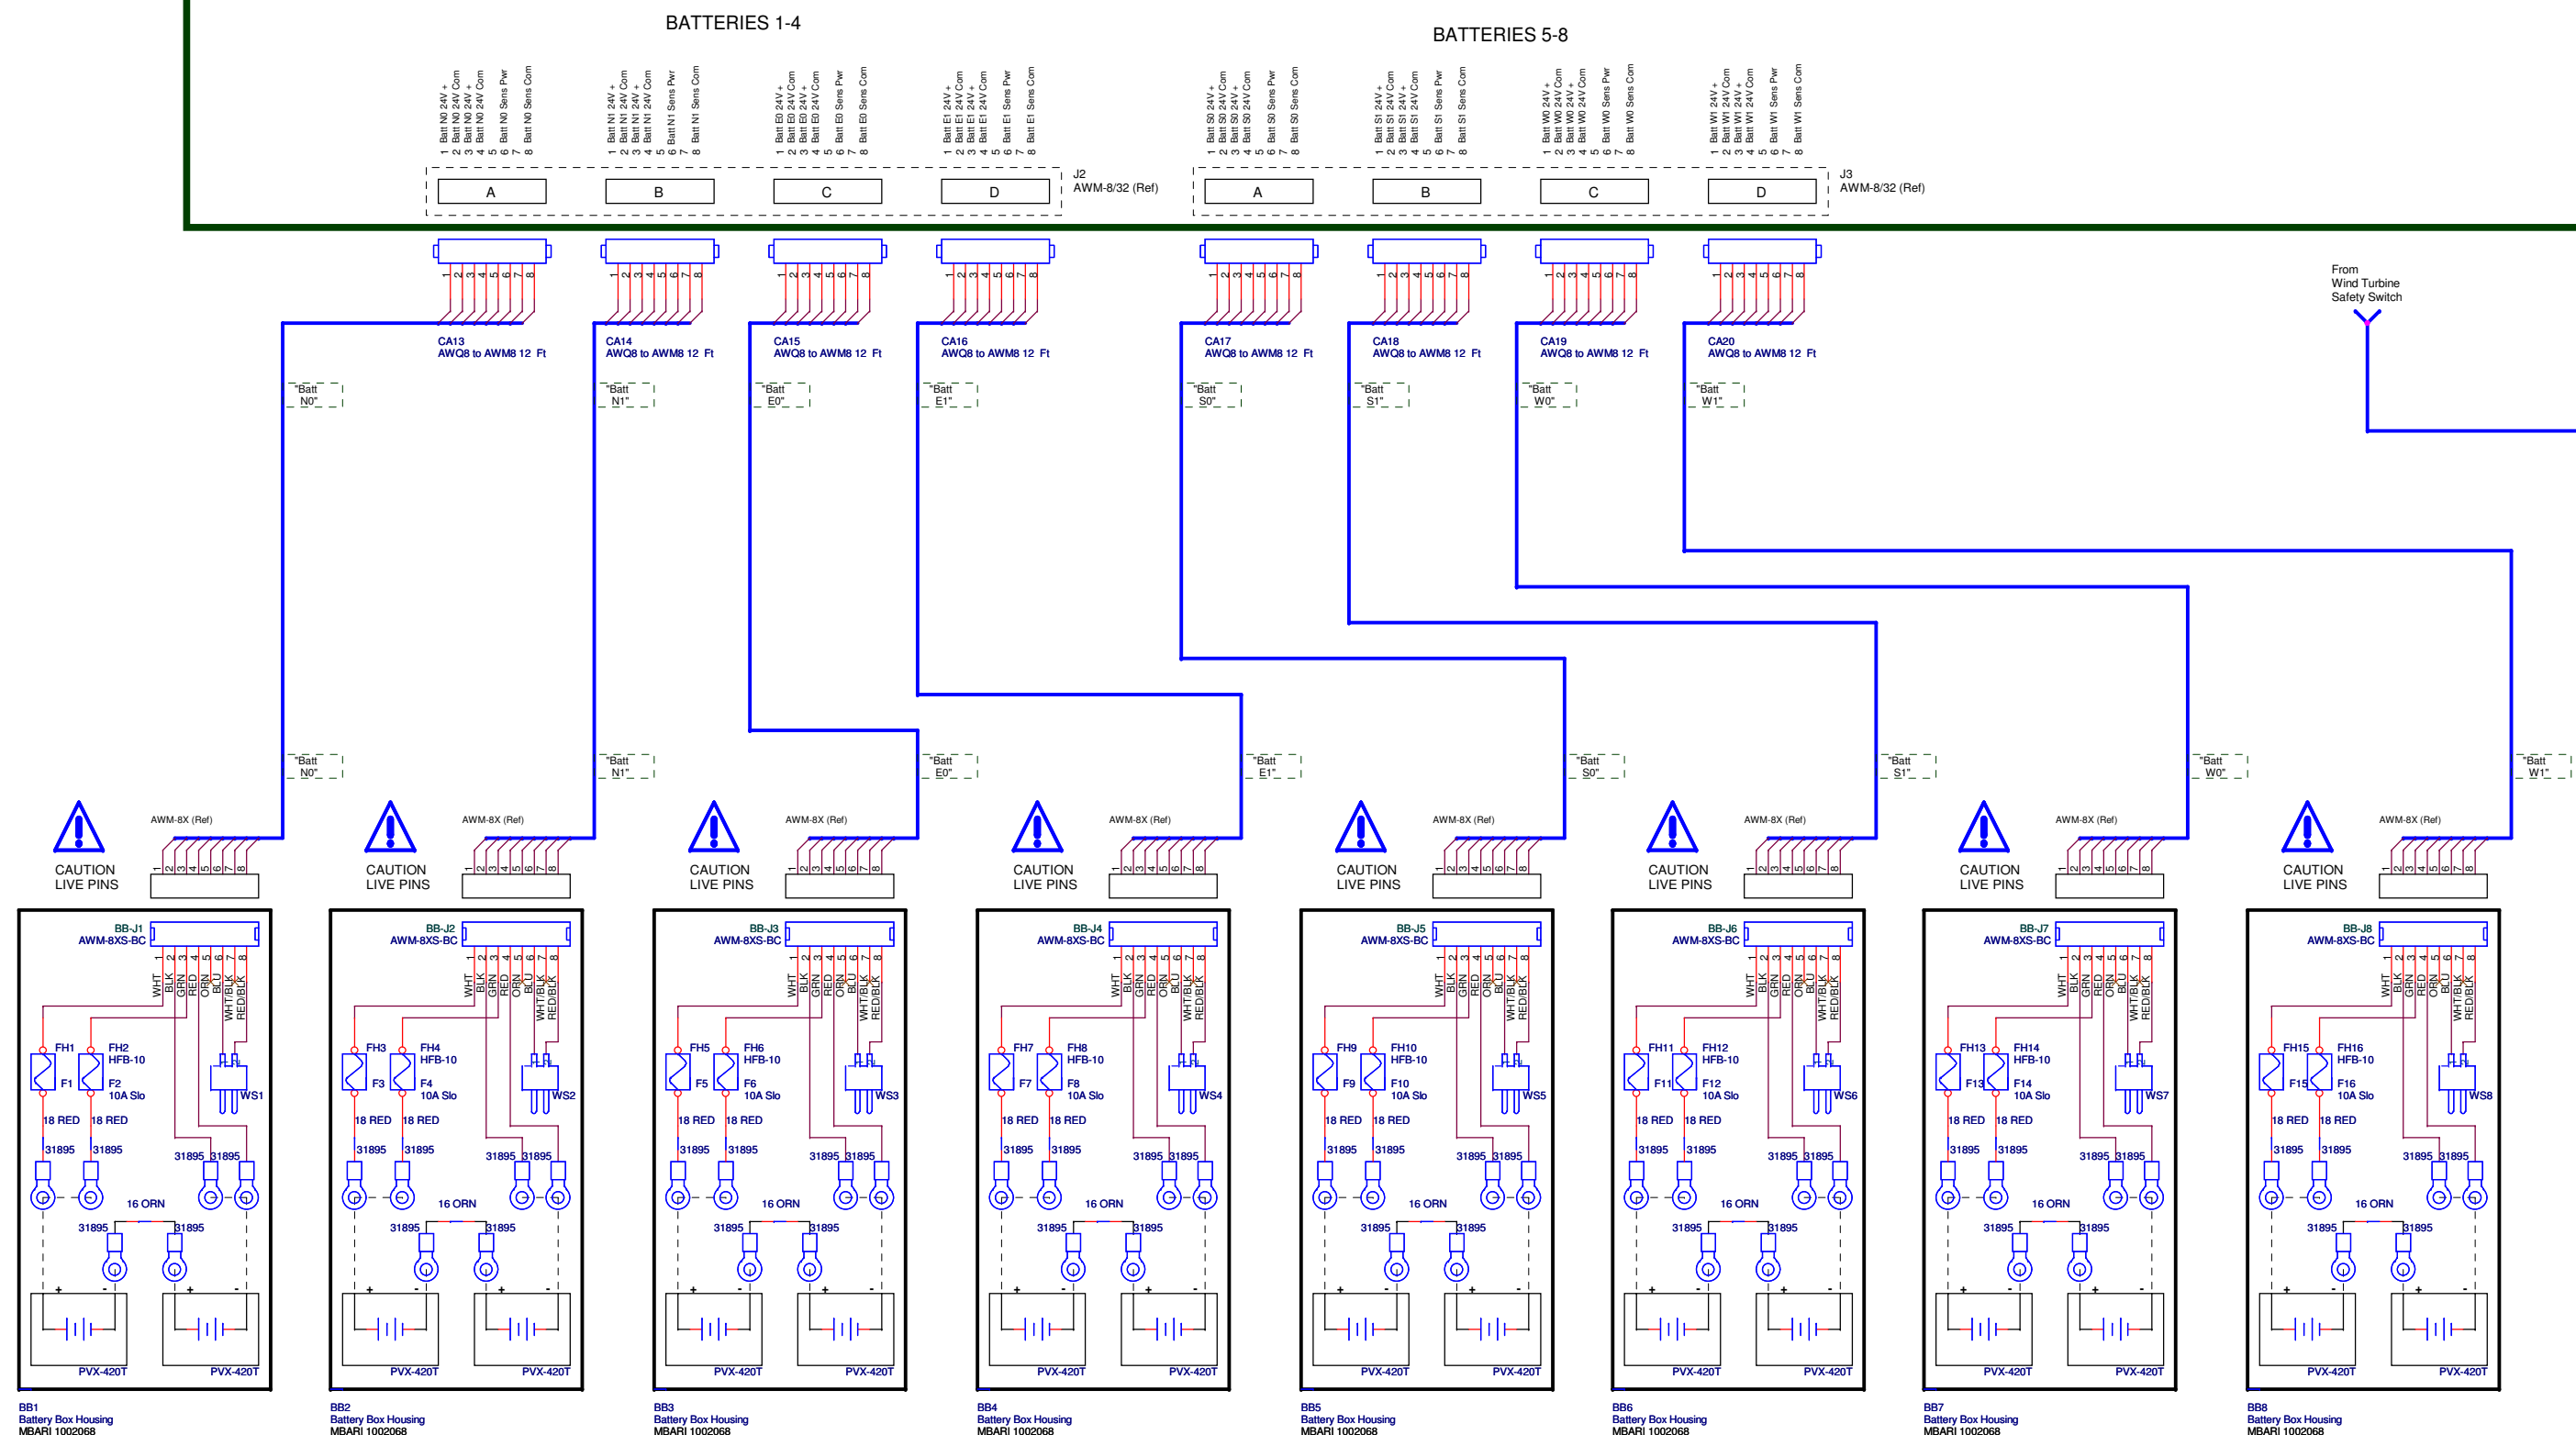
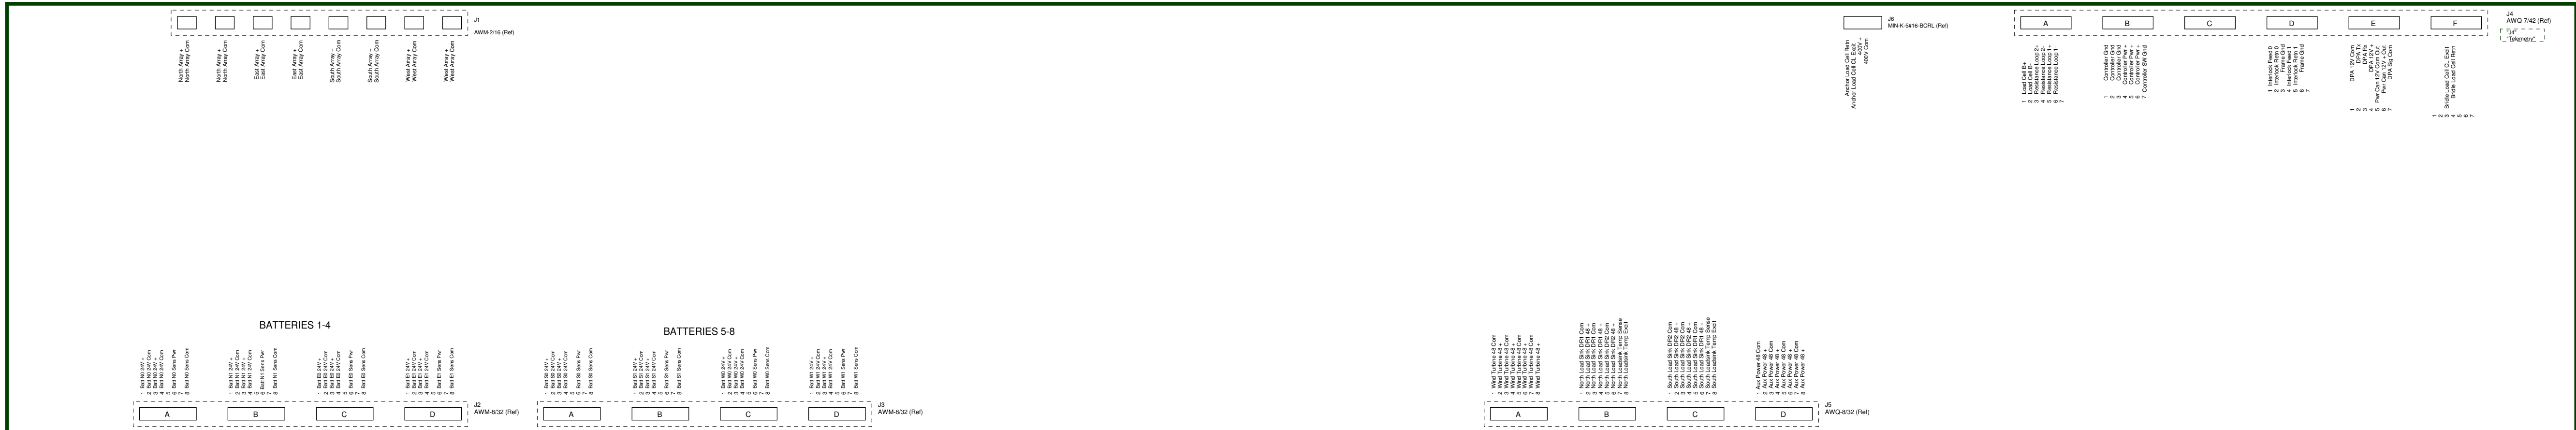
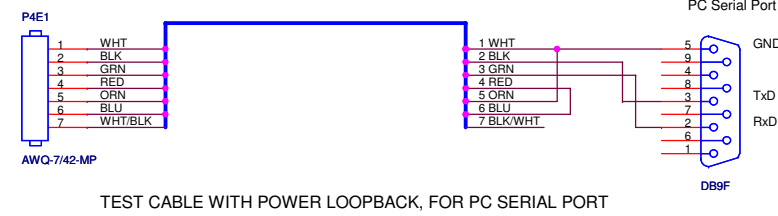
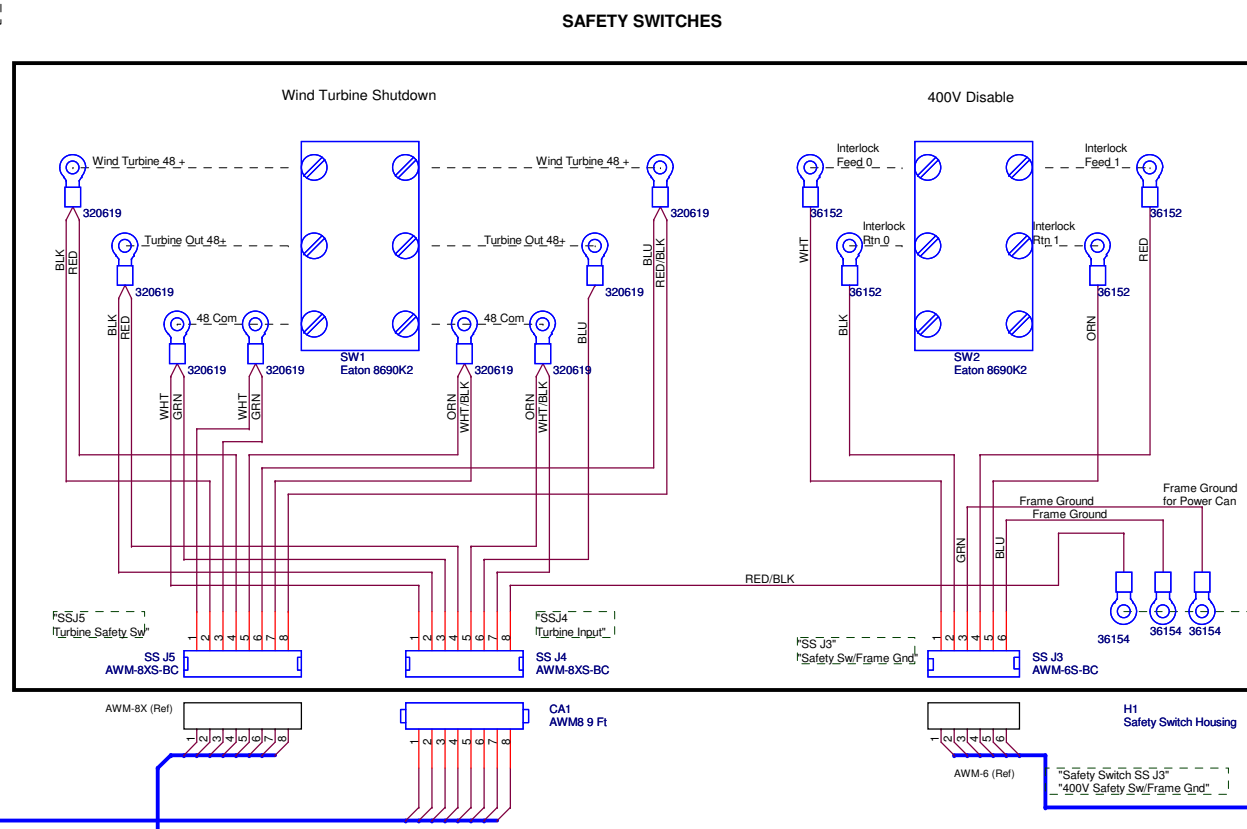
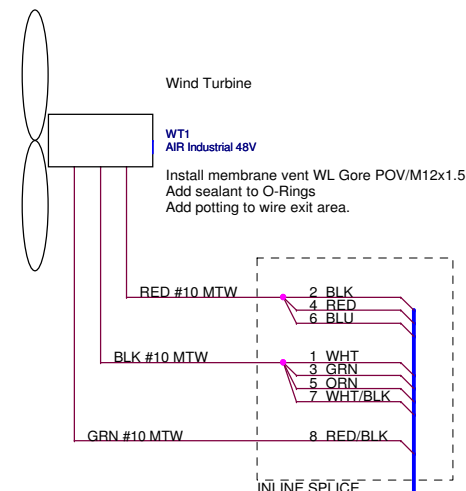


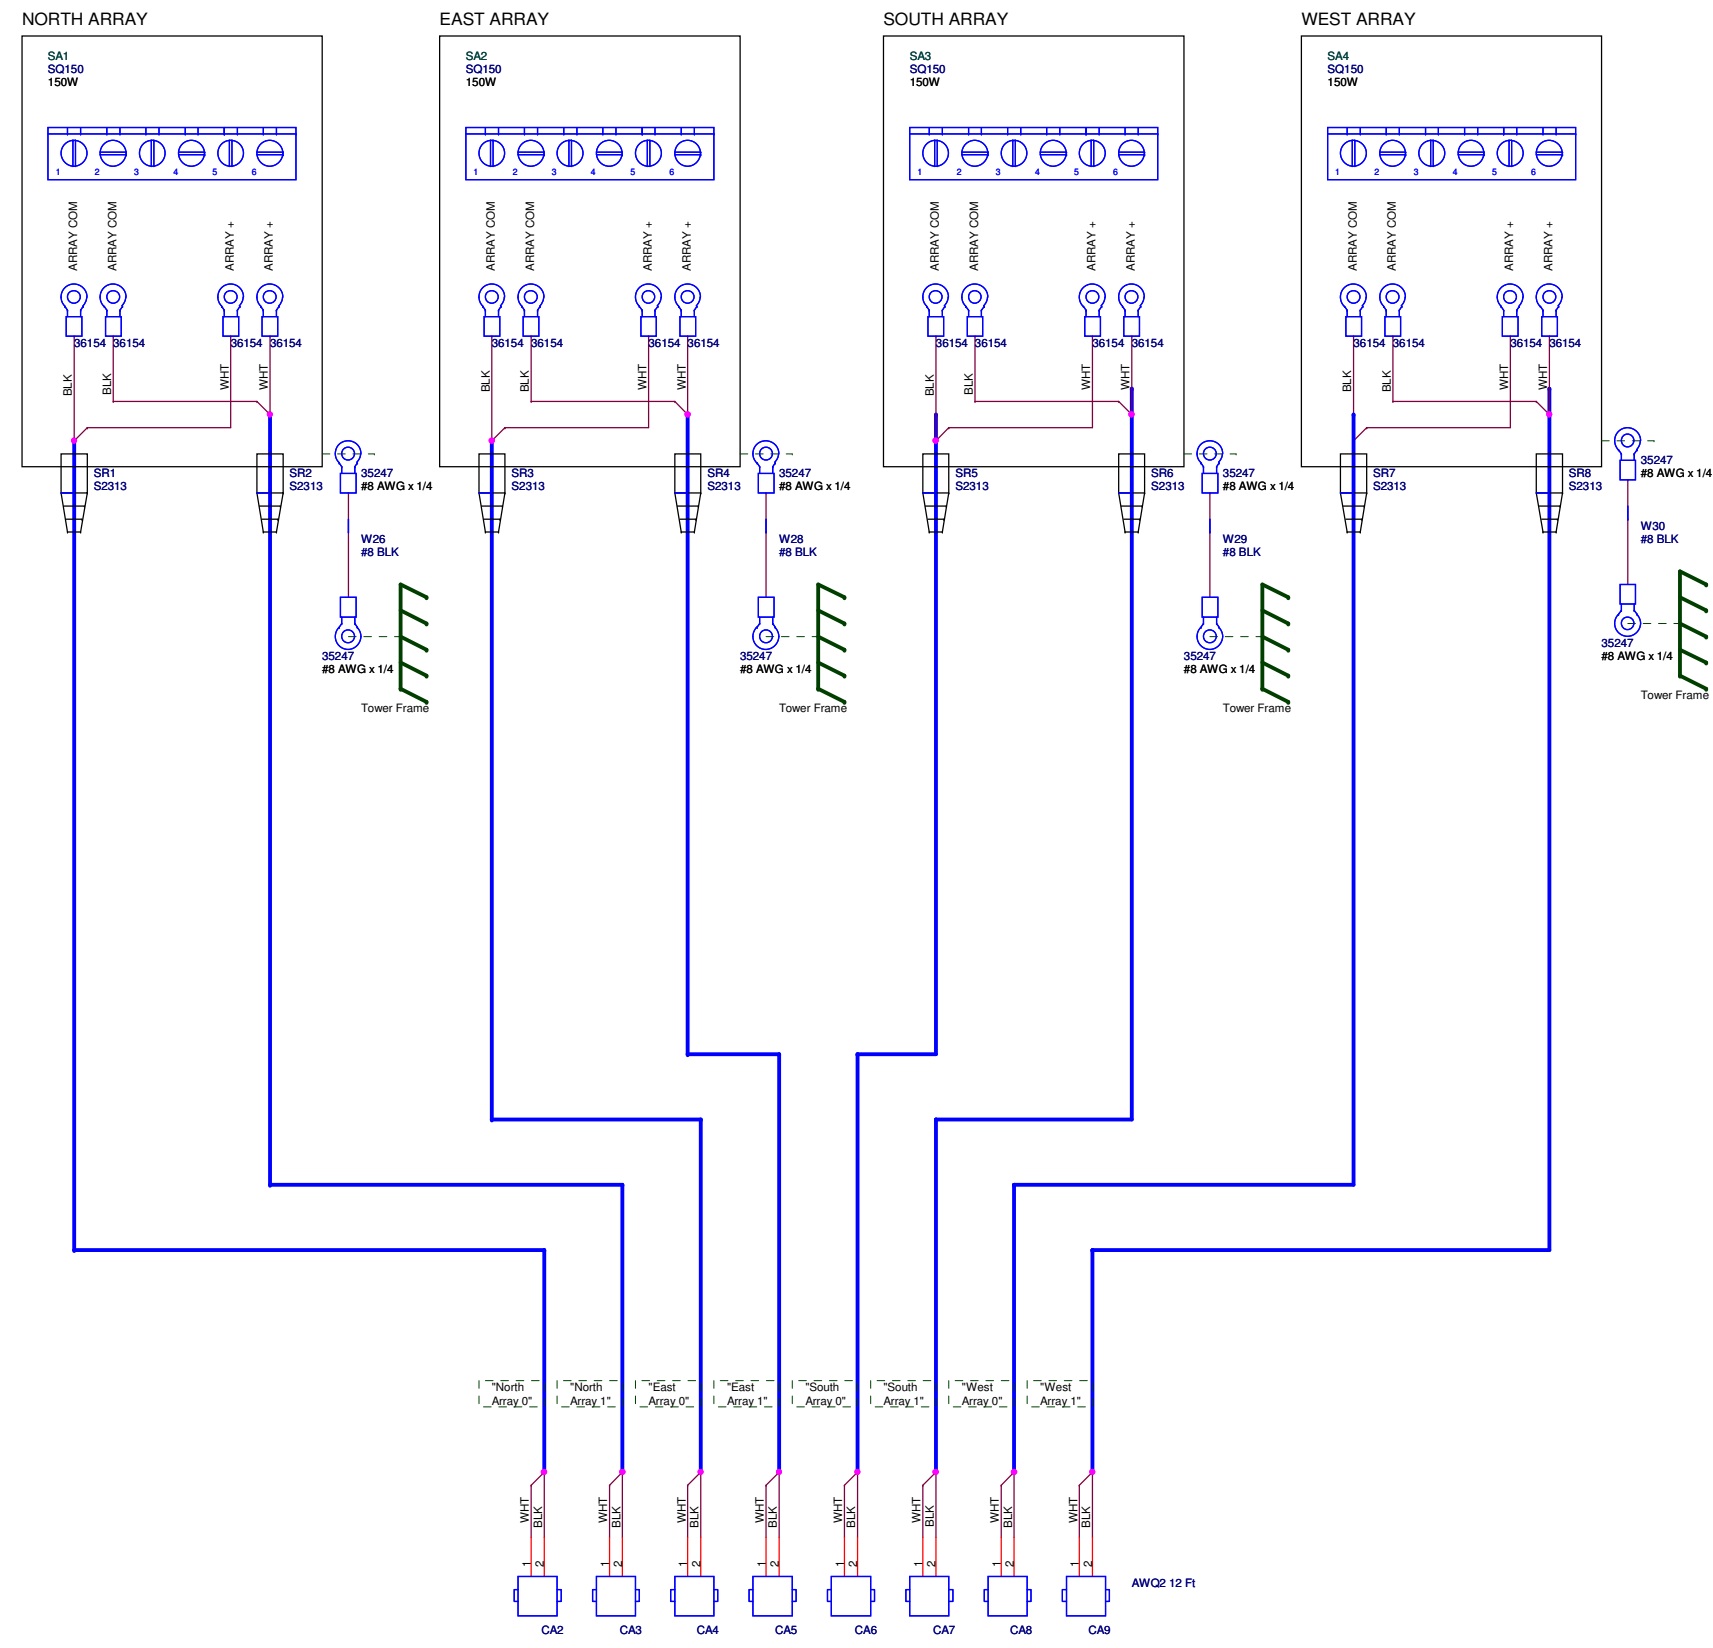

1.0	9 Jan 2006	ECM	Fork from MTME drawing.
1.1	19 Sep 05	ECM	Add Solar Array Frame Ground wires
1.2	2 Sep 05	ECM	Add Load Call. Swap Connectors on Safety Switch Box. Update Label Nomenclature
1.3	30 Aug 05	ECM	Fork from MTME drawing -- delete SW Bats and 400V wiring, add ground lug.
Rev	Date	By	Change
