


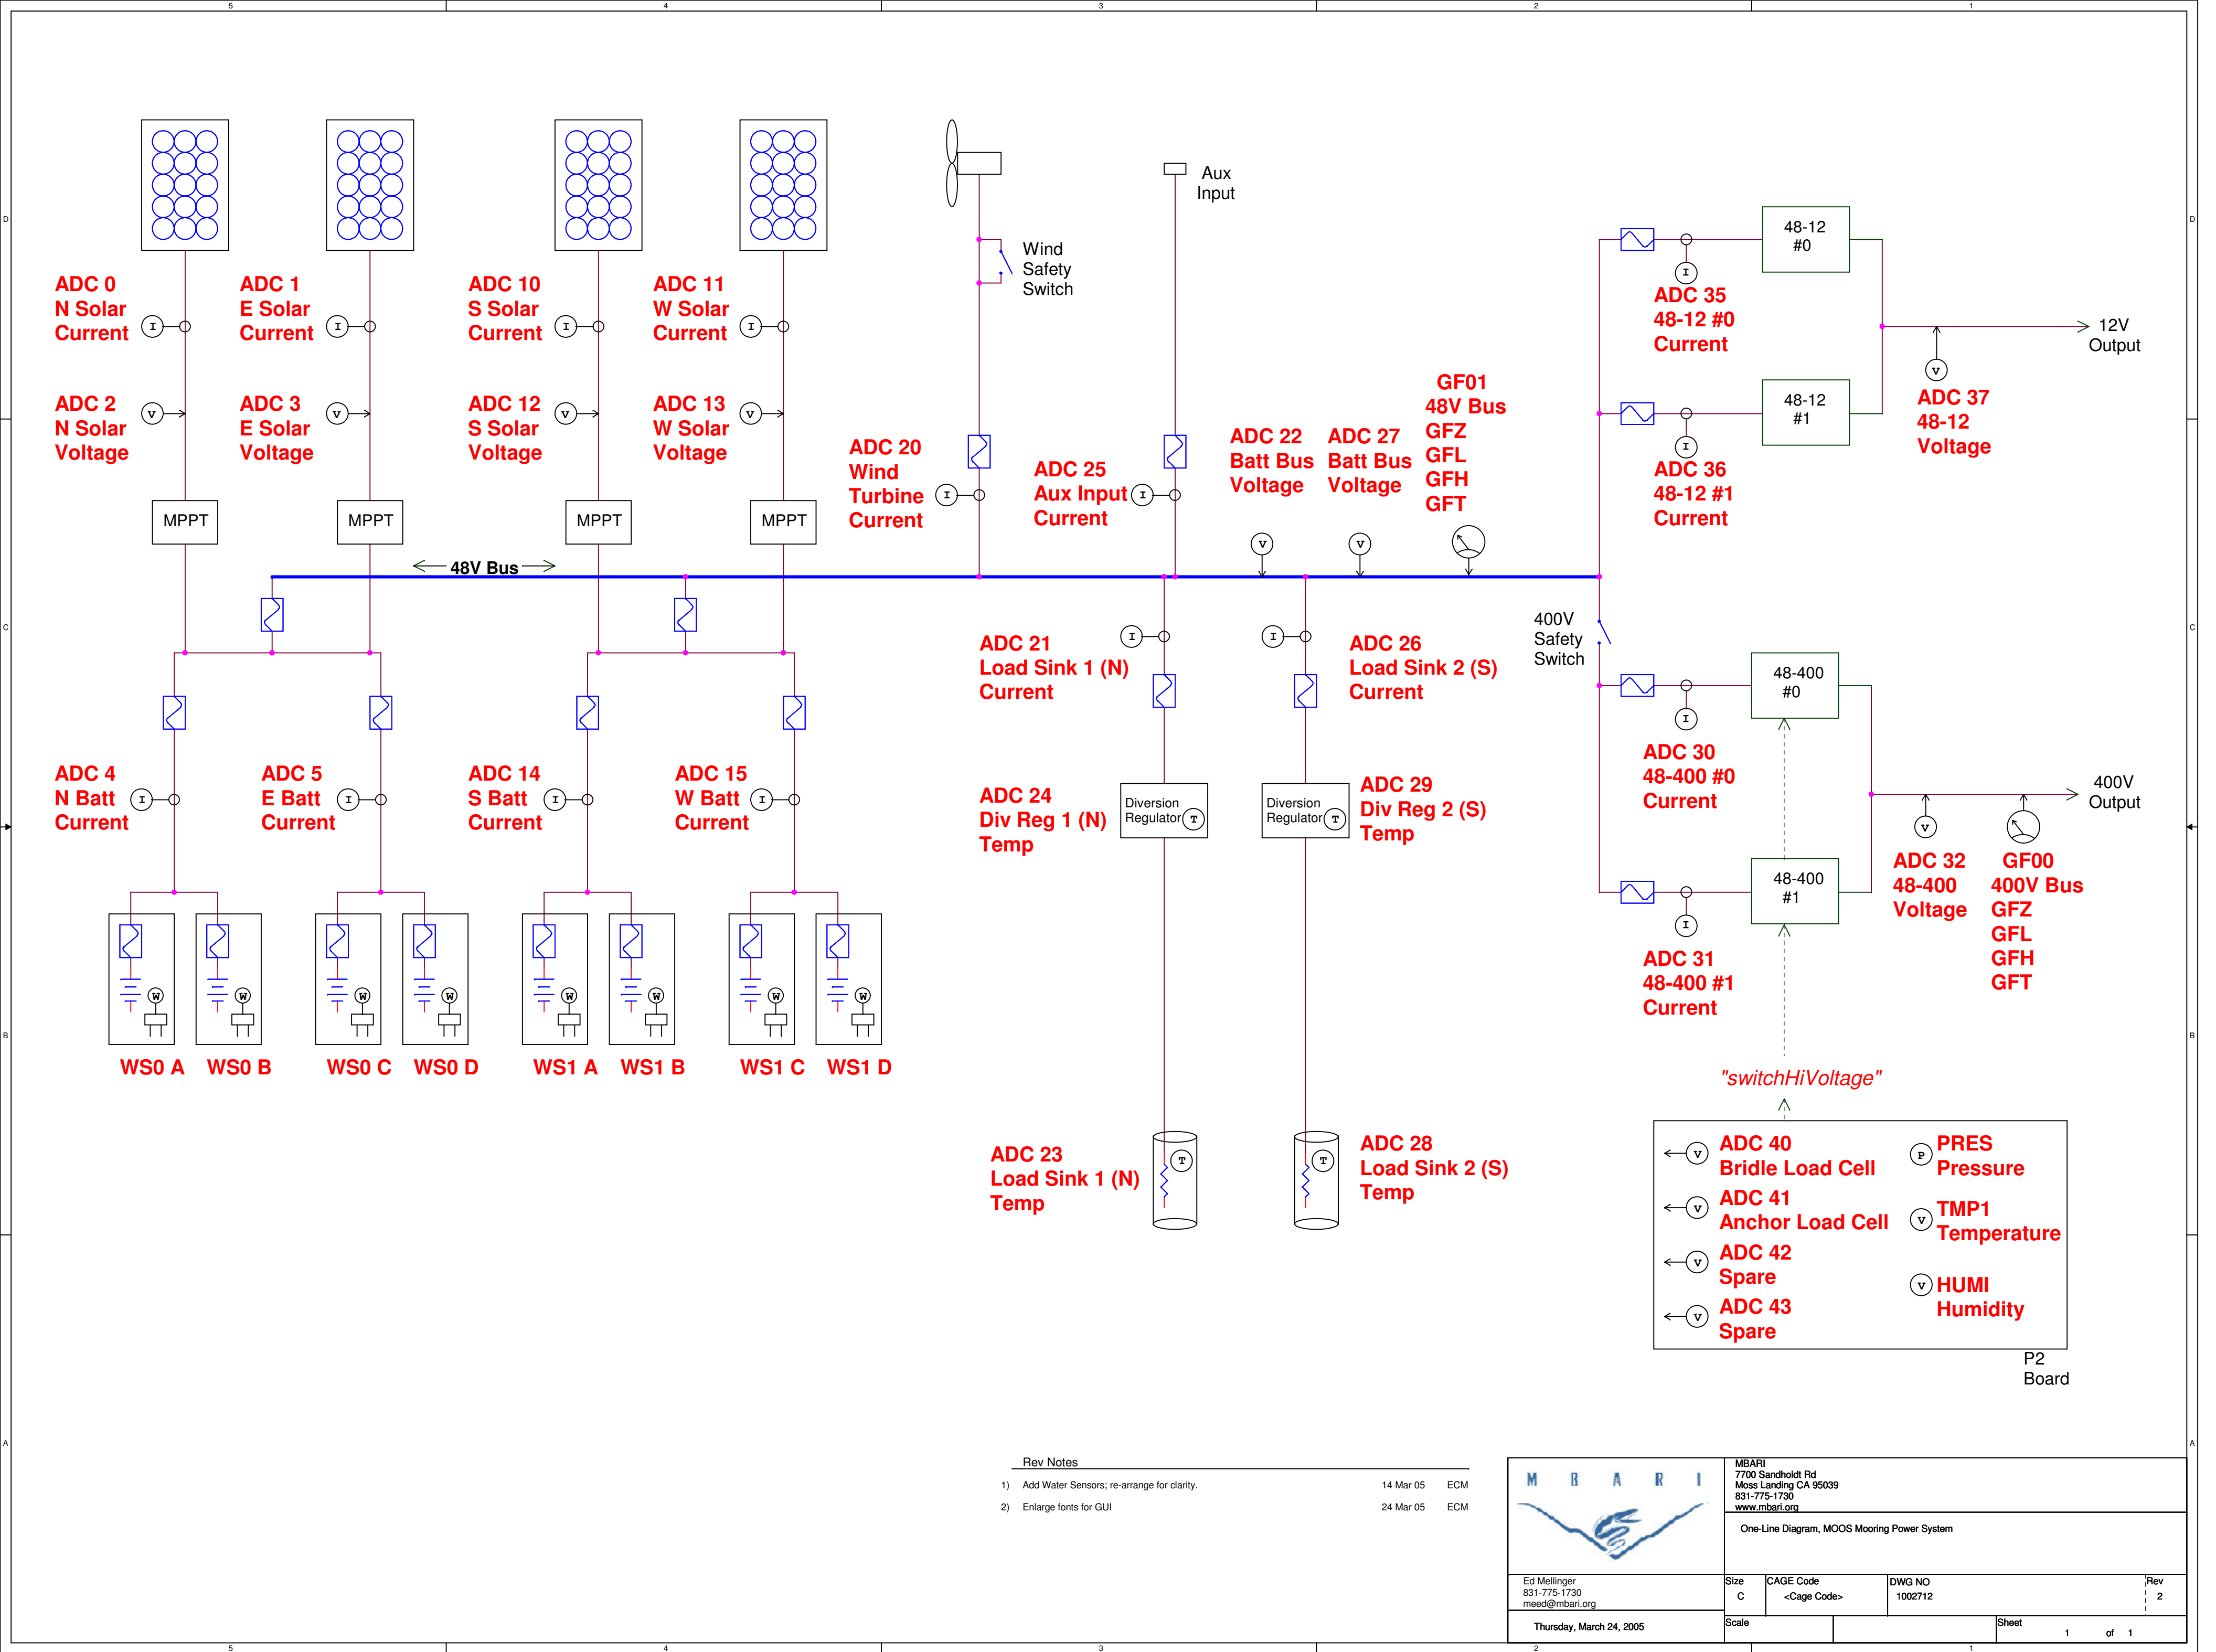

Rev Notes		
1)	Add Water Sensors; re-arrange for clarity.	14 Mar 05 ECM
2)	Enlarge fonts for GUI	24 Mar 05 ECM

	MBARI 7700 Sandholdt Rd Moss Landing CA 95039 831-775-1730 www.mbari.org			
	One-Line Diagram, MOOS Mooring Power System			
Ed Mellinger 831-775-1730 meed@mbari.org	Size C	CAGE Code <Cage Code>	DWG NO 1002712	Rev 2
Thursday, March 24, 2005	Scale		Sheet 1	of 1