


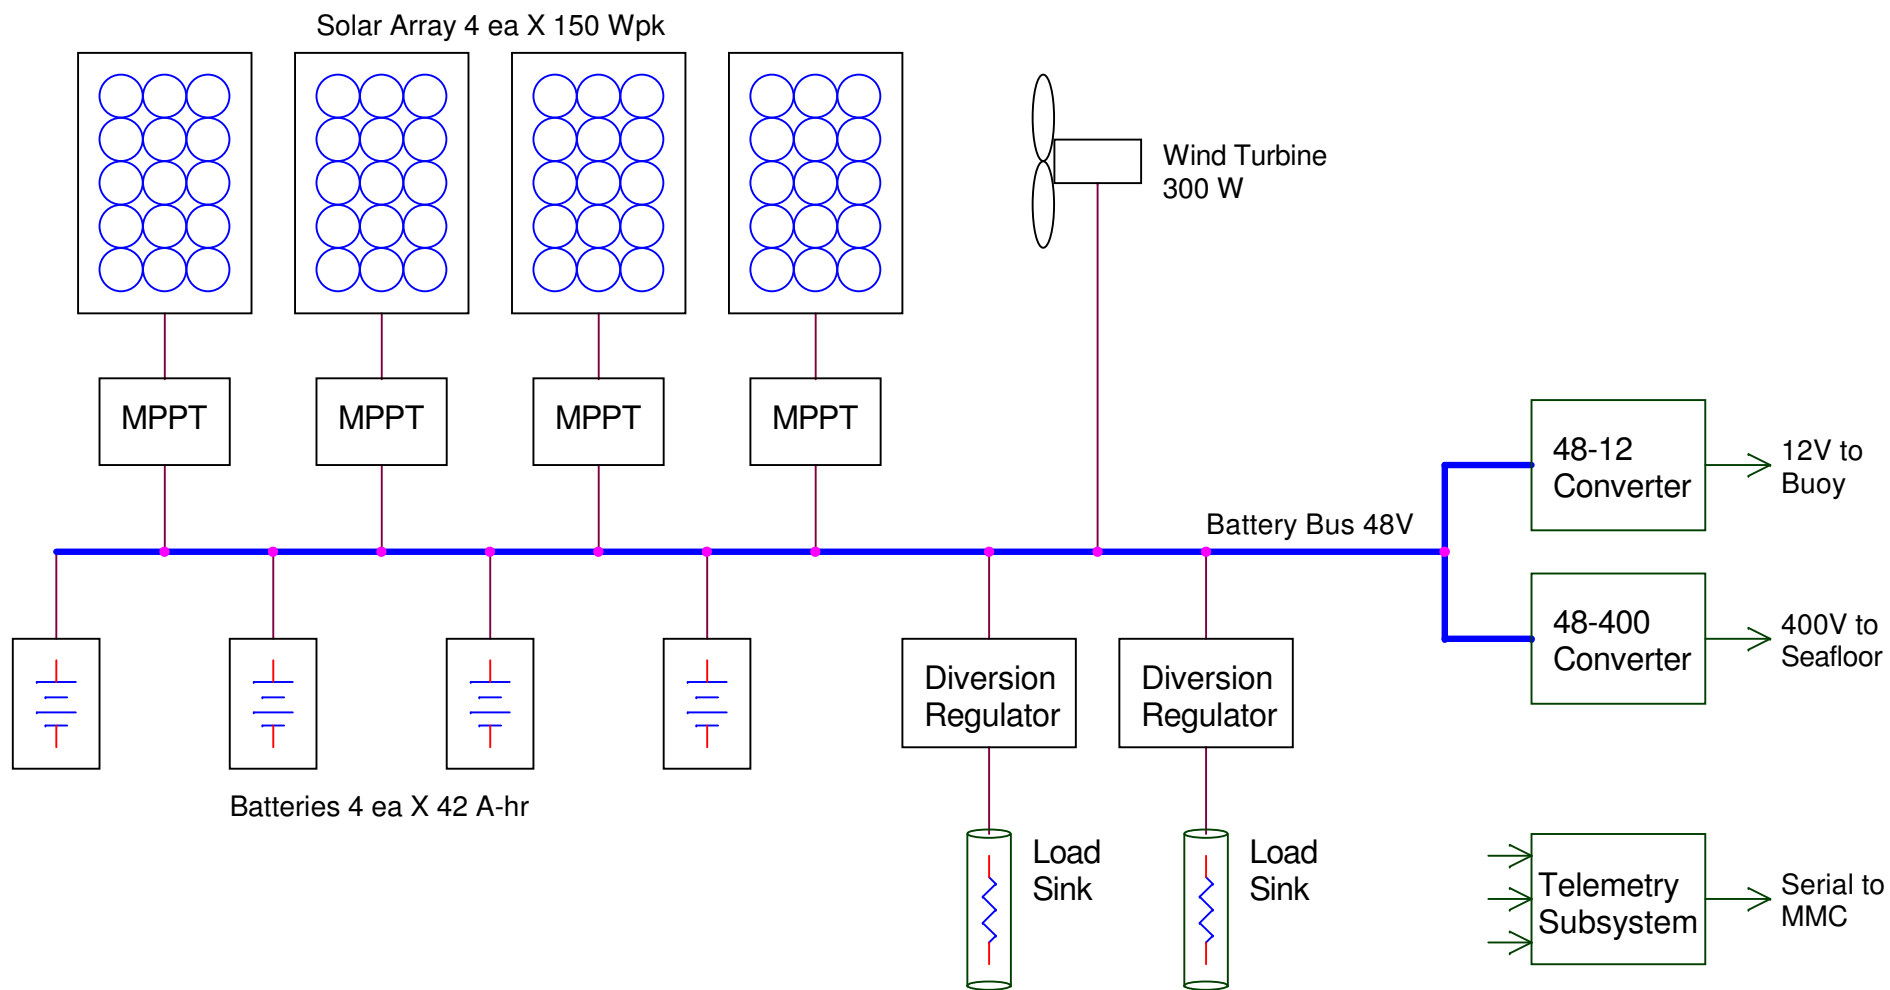

	MBARI 7700 Sandholdt Road Moss Landing CA 95039 831-775-1700 <OrgAddr4>			
	Summary Block Diagram, MOOS Power System			
Ed Mellinger 831-775-1730 meed@mbari.org	Size A	CAGE Code <Cage Code>	DWG NO 1002556	Rev 1
Tuesday, September 07, 2004	Scale		Sheet	1 of 1