


REV. —	APPL ICATION		REVISIONS				
	NEXT ASSY	USED ON	ZONE	REV	DESCRIPTION	DATE	APPROVED
05.	—	—	—	—	—	—	—

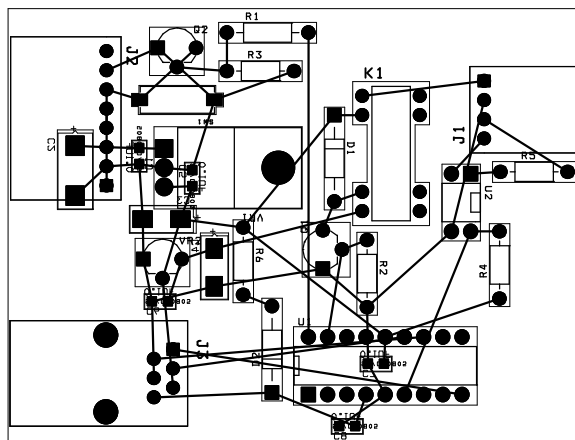

DRILL CHART				
SYM	DIAM	TOL	QTY	NOTE
×	0.031		19	
+	0.034		28	
◇	0.038		26	
⊠	0.054		3	
⊞	0.128		2	NON-PLATED
⊝	0.147		1	
TOTAL			79	

UNLESS OTHERWISE SPECIFIED DIMENSIONS ARE IN INCHES. TOLERANCES ARE: FRACTIONS DECIMALS XX%p - XX%p - XXX%p -		CONTRACT NO.		TITLE			
DO NOT SCALE DRAWING		APPROVALS	DATE				
MATERIAL		DRAWN					
FINISH		CHECKED					
SIMILAR TO		ENGR		SIZE	CAGE CODE	DWG NO.	REV.
SPECIAL MARKING SYM		DESIGN ACTIVITY					
				SCALE	ACAD	SHEET	OF