

8

7

6

5

4

3

2

1



NOTES:

1. DO NOT SCALE FROM DRAWING.
2. FOR ITEM 1 OUTLINE/INTERFACE DIMENSIONS SEE DRAWING 18044 (FAK-064-03).
3. ENGRAVE THE FOLLOWING WHERE SHOWN PER 10632 (SOP-015-39)
OCEAN DESIGN INC
S/N _____
CUSTOMER P/N _____ (IF APPLICABLE, SEE SALES ORDER)


- Issued for Approval
- ☐ A. Approved without comments, proceed with manufacture.
- ☐ B. Approved with comments, Incorporate and proceed with manufacture.
- ☐ C. Revise and resubmit for approval.

Signature

Date:

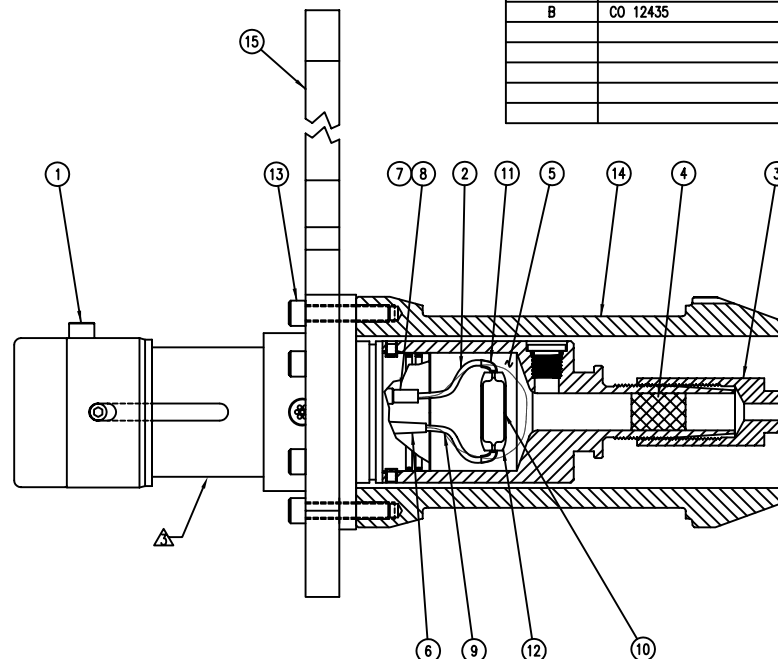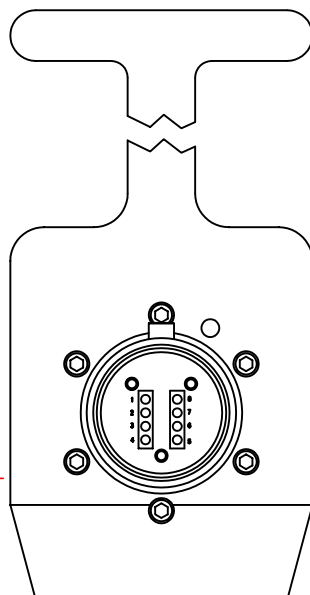

UNCONTROLLED COPY
COPY FOR INFORMATION ONLY
WILL NOT BE KEPT UP TO DATE
APPROVAL TO ISSUE RAN DATE 6-09-06

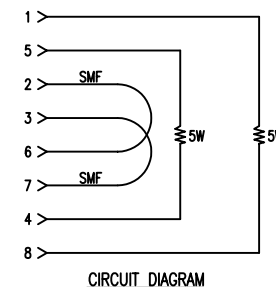

CIRCUIT DIAGRAM

15	1043093	C.S.M.	T-HANDLE	C.S.M.	1
14	1031101	OPM-191-04	ROV GRIP	ACETAL	1
13	1000151	1/4-20 UNC X 1-1/4"	SOCKET HEAD CAP SCREW	TITANIUM, COMM. PURE GR. 2	6
12	1013499	RNF-100 X 3/8"	CLEAR HEATSHRINK	B.O.F.	2 X A/R
11	1013495	RNF-100 X 1/8"	CLEAR HEATSHRINK	B.O.F.	2 X A/R
10	1041563	RS-5 50KΩ	RESISTOR, 50KΩ, 5W	C.S.M.	2
9	1042915	6001LFPTBF010Y850	SM 9/125/900 LFPTB 200KPSI FIBER	B.O.F.	2 X A/R
8	1007427	FIB-119-04-7	HYBRID BOOT SEAL	OD1037 RUBBER	4
7	1007395	FIB-115-01-1	HYBRID PLUG ELEC STEM S/A	VARIOUS	4
6	1007301	FIB-075-01-2	HYBRID PLUG OPTIC STEM S/A	VARIOUS	4
5	1004367	DC200-100CS	DOW CORNING OIL	B.O.F.	A/R
4	1018918	OHM-024-04-2	PRESSURE COMPENSATING PISTON	FLUOROSILICONE RUBBER	1
3	1012646	ODN-163-04	INTEGRAL END CAP	DELIN	1
2	1000727	44A0211-16-9	RAYCHEM 16 AWG WIRE	B.O.F.	4 X A/R
1	1006488	FAK-043-01-1	ROV HYBRID BLKHD PLUG, TYPE II	VARIOUS (TI GR 2 SHELL)	1
ITEM	PART #	REF #	DESCRIPTION	MATERIAL	QTY

PARTS LIST

ALL DATA AND INFORMATION CONTAINED OR DISCLOSED BY THIS DOCUMENT IS CONFIDENTIAL AND PROPRIETARY INFORMATION OF OCEAN DESIGN, INC. AND ALL RIGHTS THEREIN ARE EXPRESSLY RESERVED. BY ACCEPTING THIS MATERIAL THE RECIPIENT AGREES THAT THE MATERIAL AND THE INFORMATION CONTAINED THEREIN IS HELD IN CONFIDENCE AND IN TRUST AND WILL NOT BE USED, COPIED, REPRODUCED IN WHOLE OR IN PART, NOR ITS CONTENTS REVEALED IN ANY MANNER TO OTHERS, EXCEPT TO MEET THE SPECIFIC PURPOSE FOR WHICH IT WAS DELIVERED.

UNLESS OTHERWISE SPECIFIED DIMENSIONS ARE IN INCHES. TOLERANCES AND ANGLES: ± 1/2" FRACTIONS DECIMALS ± 1/64" ± .005 ± .01 ± .003 SURFACE FINISH CONCENTRICITY .004 TIR BREAK ALL UNRATED CORNERS R.003 INTERNAL CORNERS R.02 MAX THIRD ANGLE PROJECTION

ODI advanced technology systems		OCEAN design, inc.	
www.odi.com		www.odi.com	
APPROVALS	DATE	4E/4SM FIXED ROV PLUG LOOPED/SHUNTED PLUG WITH ROV GRIP GA DRAWING W/ PARTS LIST	
DRAWN MWW	CHECKED MF	SIZE B	CAGE CODE OVV88
ENGR JKT	DESIGN	SCALE FULL	PART NO. 1042682
		REF. NO. OPM-274-01	DOC. NO. 110052
			REV B
			SHEET 1 OF 1

8

7

6

5

4

3

2

1