


NOTES:

1. DO NOT SCALE FROM DRAWING.
2. FOR ITEM 1 OUTLINE/INTERFACE DIMENSIONS SEE DRAWING 18044 (FAK-064-03).

UNCONTROLLED COPY
COPY FOR INFORMATION ONLY
WILL NOT BE KEPT UP TO DATE
APPROVAL TO ISSUE RAN DATE 6-09-06

REVISION	DESCRIPTION	DATE	APPROVED
B	CO 7627	3/1/04	HEP
C	CO 11660	1/25/06	JKT
D	CO 11697	1-27-06	JKT
E	CO 12218	5-3-06	PJW
F	CO 12435	6-9-06	DRH

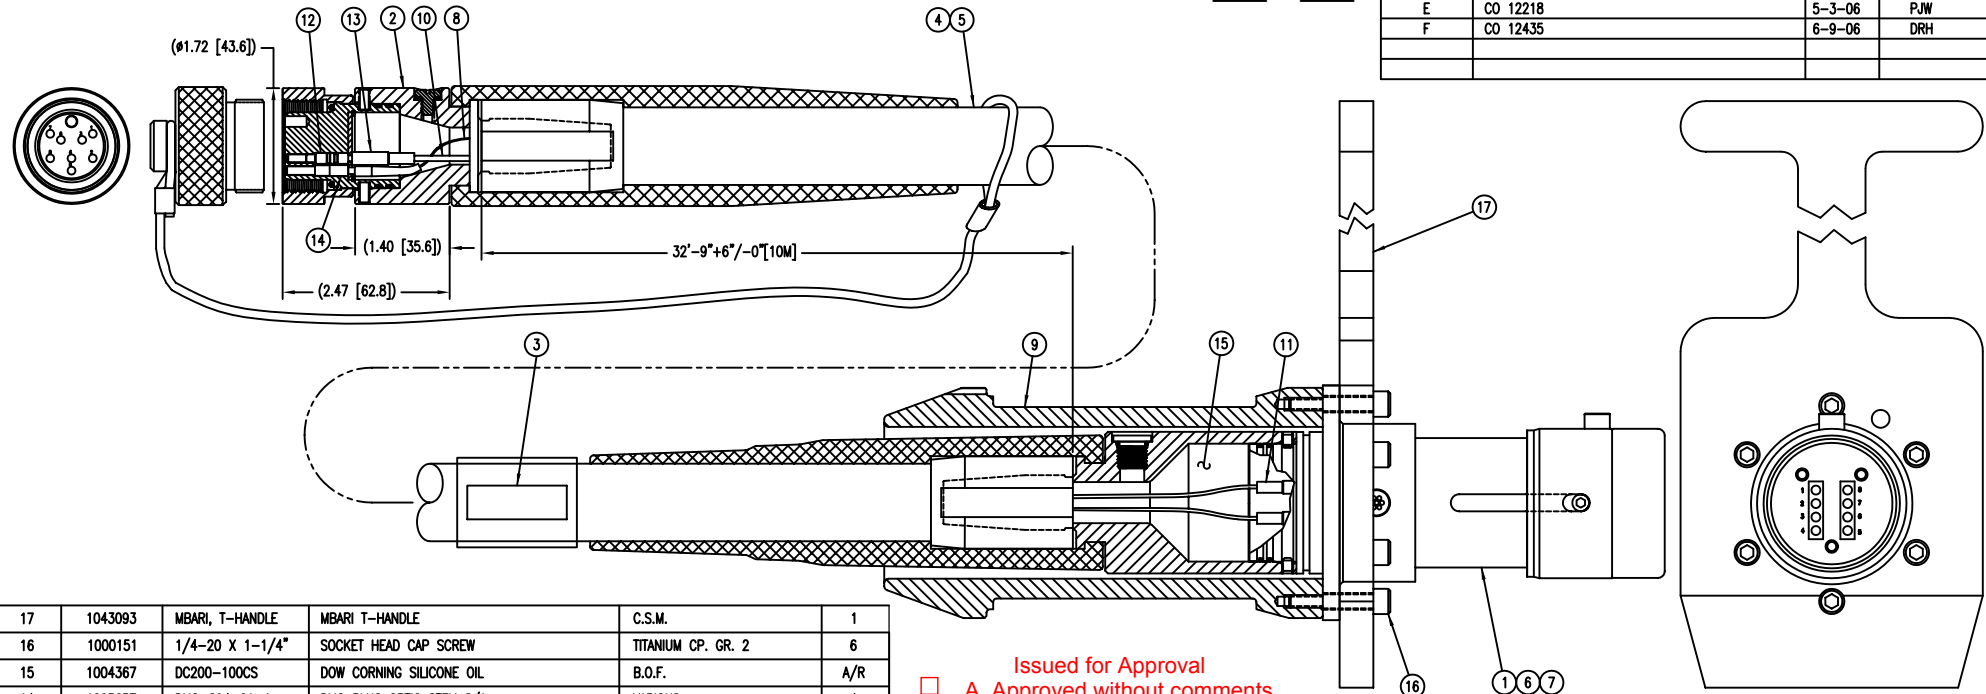

17	1043093	MBARI, T-HANDLE	MBARI T-HANDLE	C.S.M.	1
16	1000151	1/4-20 X 1-1/4"	SOCKET HEAD CAP SCREW	TITANIUM CP. GR. 2	6
15	1004367	DC200-100CS	DOW CORNING SILICONE OIL	B.O.F.	A/R
14	1005657	DMO-294-01-1	DMO PLUG OPTIC STEM S/A	VARIOUS	4
13	1004981	DMO-097-04-6	DMO BOOT SEAL	OD1037 RUBBER	4
12	1005008	DMO-112-01	DMO PLUG ELEC STEM S/A	VARIOUS	4
11	1007426	FIB-119-04-6	BOOT SEAL	OD1037 RUBBER	4
10	1000742	44A0211-18-9	RAYCHEM 18 AWG WIRE	B.O.F.	4 X A/R
9	1031101	OPM-191-04	ROV GRIP	ACETAL	1
8	1041843	6001LFPTBF010BL850	SMF 9/125/900, BLUE	B.O.F.	4 X A/R
7	1007301	FIB-075-01-2	HYB PLUG OPTIC STEM S/A	VARIOUS	4
6	1007395	FIB-115-01-1	HYB PLUG ELEC STEM S/A	VARIOUS	4
5	1018574	ODN-109-01-23	SITB -12 HOSE ASSEMBLY	VARIOUS	1
4	1012416	ODHOSE-12-HBD-2	-12 HYDRAULIC HOSE	B.O.F.	1 X A/R
3	1013374	P-TOUCH 1/2"	LABEL "ODI S/N ____"	B.O.F.	A/R
2	1020579	DMO-230-01-8	8-WAY DMO PLUG S/A	VARIOUS (316L SST SHELL)	1
1	1006488	FAK-043-01-1	ROV HYBRID BULKHEAD PLUG	VARIOUS (TITANIUM SHELL)	1
ITEM	PART #	REF. #	DESCRIPTION	MATERIAL	QTY


PARTS LIST

- Issued for Approval
- ☐ A. Approved without comments, proceed with manufacture.
- ☐ B. Approved with comments, Incorporate and proceed with manufacture.
- ☐ C. Revise and resubmit for approval.

Signature

Date:

DMO HYBRID PLUG

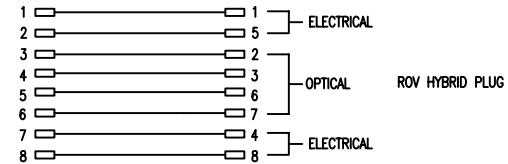

CIRCUIT DIAGRAM

ALL DATA AND INFORMATION CONTAINED OR DISCLOSED BY THIS DOCUMENT IS CONFIDENTIAL AND PROPRIETARY INFORMATION OF OCEAN DESIGN, INC. AND ALL RIGHTS THEREIN ARE EXPRESSLY RESERVED. BY ACCEPTING THIS MATERIAL THE RECIPIENT AGREES THAT THE MATERIAL AND THE INFORMATION CONTAINED THEREIN IS HELD IN CONFIDENCE AND IN TRUST AND WILL NOT BE USED, COPIED, REPRODUCED IN WHOLE OR IN PART, NOR ITS CONTENTS REVEALED IN ANY MANNER TO OTHERS, EXCEPT TO MEET THE SPECIFIC PURPOSE FOR WHICH IT WAS DELIVERED.

UNLESS OTHERWISE SPECIFIED DIMENSIONS ARE IN INCHES. TOLERANCES AND ANGLES: ± 1/2" FRACTIONS DECIMALS ± 1/64 ± .005 ± .01 ± .003 SURFACE FINISH CONCENTRICITY .004 TIR BREAK ALL UNMATED CORNERS R.005 INTERNAL CORNERS R.02 MAX THIRD ANGLE PROJECTION

ODI advanced technology systems		OCEAN design, inc.	
www.odi.com		www.odi.com	
APPROVALS	DATE	4E/ 4SM ROV HYBRID PLUG TO HYBRID DMO PLUG JUMPER GA DRAWING W/ PARTS LIST	
DRAWN	JWB	SIZE	B
CHECKED	MF	CAGE CODE	OVV88
ENGR	JKT	DOC. NO.	57807
DESIGN		PART NO.	1033034
		REF. NO.	OPM-190-01
		SHEET	1 OF 1