



South Bay Cable Corp.

P.O. Box 67 • Idyllwild, California 92549 • (951) 659-2183 • FAX (951) 659-3958
www.southbaycable.com

Monterey Bay Aquarium Res. Institute
7700 Sandholdt Road
Moss Landing, CA 95039

Attn: Andrew Hamilton

QUOTATION IN RESPONSE TO RFQ Verbal

OUR QUOTATION No. 77789-A

AGENT No Agent

DATE October 6, 2008

WE ARE PLEASED TO OFFER OUR QUOTATION IN REPLY TO YOUR REQUEST ABOVE AS FOLLOWS:

1b	4,000 Mtrs.	SB-46302 Lengths: 2 X 2,000 Meters +5%, -0	\$12.65/Mtr.
OVERSHIPMENT WILL BE BILLED AT THE UNIT PRICE			

FOB: IDYLLWILD ☒ OTHER _____ REELS: NO CHARGE ☒ OTHER _____
FIRM FOR: 30 DAYS ☒ OTHER _____
TERMS: NET 30 ☒ OTHER _____
SHIPPING ESTIMATE: 14-16 Weeks TOLERANCE ON QTY. + 10%-0% ☐ OTHER +5%-0

*Terms subject to credit approval


FOR SOUTH BAY CABLE CORP.
Gary Brown, Sales Manager

THIS DOCUMENT IS ISSUED IN STRICT CONFIDENCE
ON CONDITION THAT IT IS NOT COPIED REPRINTED
OR DISCLOSED TO A THIRD PARTY EITHER WHOLLY
OR IN PART WITHOUT THE PRIOR WRITTEN CONSENT
OF SOUTH BAY CABLE CORPORATION.

REVISION

DESCRIPTION

DATE

APPROVAL

FIBER OPTICS-4 UNITS

4 # Single-Mode F/O's in a
gel-filled stainless steel tube
Fibers are color coded
Polyethylene Jacket
Color: Black

SINGLE CONDUCTORS-8 UNITS

Awg No. 24(7 x 0.008") B/C
DC Resistance @ 20° C ≤ 27.3 Ohms/1000 Ft
Polyethylene Insulation
Voltage Rating: 425 VDC
Color Code: 4-White
4-Black

INTERSTICES WATERBLOCKED

TAPE

PVC Mylar

INNER JACKET


Polyurethane
Color: Black

ARMOR-STEEL WIRES

Two layers GIPS (spaced)

OUTER JACKET

Polyurethane
Color: Orange

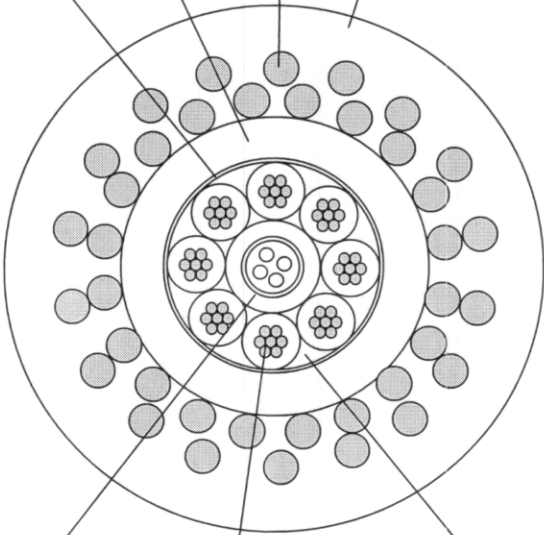

ESTIMATED VALUES

Nominal O.D.----- 0.390"
Weight in Air----- 110 Lb/1,000 Feet
Weight in Seawater----- 57 Lb/1,000 Feet
Breaking Strength----- 2,800 Pounds
Maximum Load----- 700 Pounds
Min. Bend Diameter----- 14 Inches



Drawn	L.L.	4/29/08	Approval
Checked	O.L.	4/29/08	Approval

E-O-M Cable

SB-46302