


IN-LINE CONNECTOR
(LOOKING INTO SOCKETS)
MFG: IMPULSE OR SUBCONN
P/N: MCIL-6-FS
(LOCK COLLAR MCDLS-F NOT SHOWN)

IMPULSE OR SUBCONN

MCIL-6-FS
LOCK COLLAR MCDLS-F

Pin (or Socket)	Function
1	Ground
2	RS-232 (RX)
3	Reserved
4	V in
5	RS-232 (TX)
6	Reserved

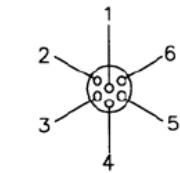

IN-LINE CONNECTOR
(LOOKING INTO SOCKETS)
MFG: IMPULSE OR SUBCONN
P/N: MCIL-6-FS
(LOCK COLLAR MCDLS-F NOT SHOWN)

IMPULSE OR SUBCONN


MCIL-6-FS
LOCK COLLAR MCDLS-F

Pin (or Socket)	Function
1	Ground
2	RS-232 (RX)
3	Reserved
4	V in
5	RS-232 (TX)
6	Reserved

REVISION HISTORY
1.0 02SEP05 FIRST RELEASE.


WETLABS "TRIPLETT" TEST CABLES

ONE METER TOTAL LENGTH

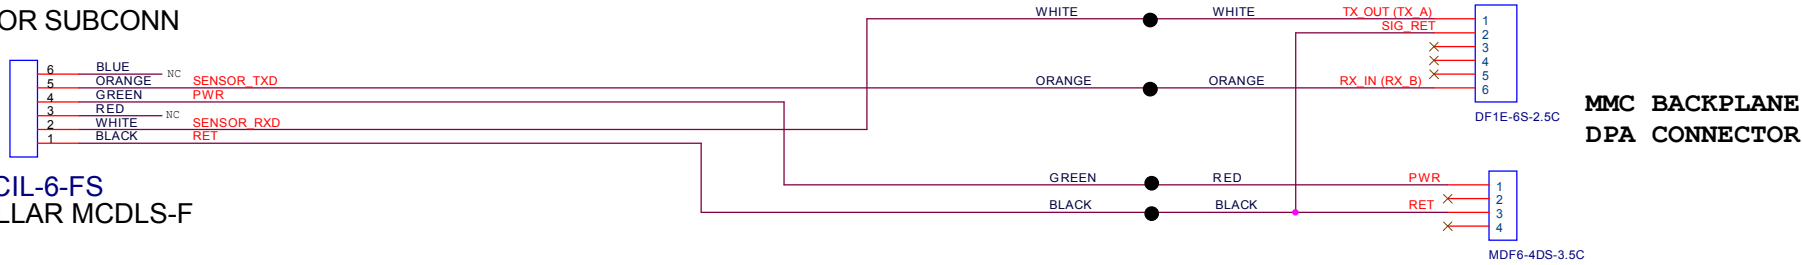

NOTE: POWER INPUT MUST BE
ABOVE 10 VOLTS TO NOT DRAW
FROM INTERNAL BATTERIES.

ONE METER TOTAL LENGTH

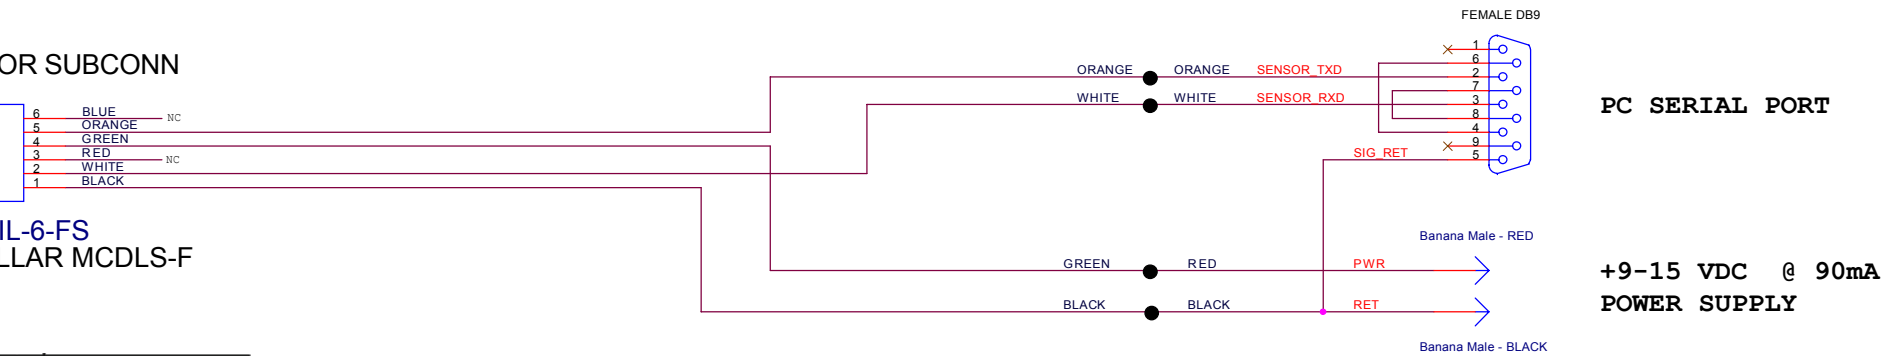

PC SERIAL PORT

+9-15 VDC @ 90mA
POWER SUPPLY



MARK CHAFFEY
831 775 1708

WETLABS "TRIPLETT" TEST CABLES

Size C	CAGE Code <Cage Code>	DWG NO 1003032SCH-1.0	Rev 1.0
Monday, March 12, 2007	Scale	Sheet 1 of 1	