
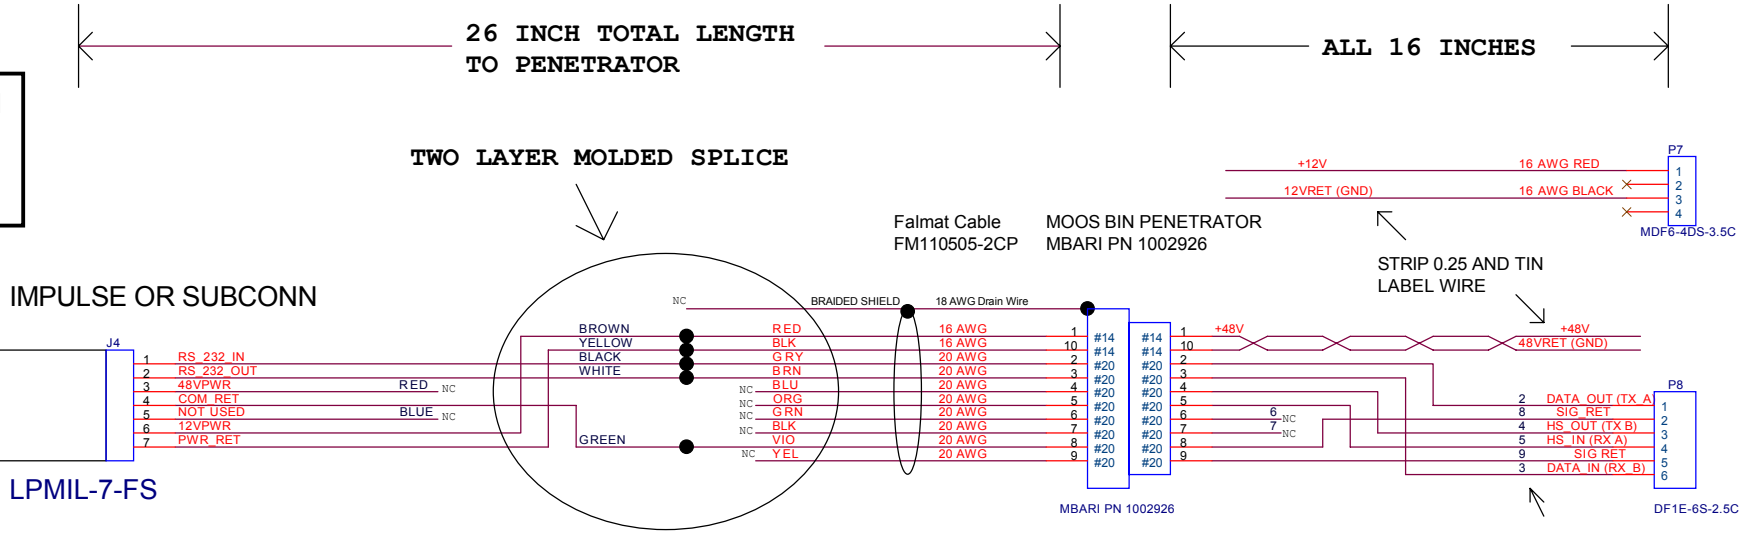


NOTE: THIS CABLE VERSION HAS 48V ON ADCP PIN 6 AND ADCP INTERNAL WIRING MUST BE MODIFIED TO MATCH! MRC 05JUN06.

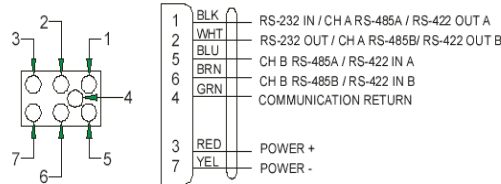

NOTE: CONFIRM LPMIL WHIP COLOR CODES, MAY BE DIFFERENT THAN SPECIFIED.

NOTE: LABEL CABLE WITH PN 1003039-2.0

NOTE: THIS VERSION IS IN ERROR AND CAN ONLY BE USED WITH MODIFIED ADCP INTERNAL WIRING. UNMODIFIED ADCP AND ALL FUTURE BUILDS MUST USE UPDATED WIRING VERSION 3.0. MRC 05JUN06.

MTM4 BIN RDI SENTINEL PENETRATOR

REVISION HISTORY
1.0 13FEB06 FIRST RELEASE.
1.5 24APR06 REVISED LENGTH.
2.0 09MAY06 ADDED POWER SUPPLY CONNECTION.

MARK CHAFFEY
831 775 1708
chma@mbari.org

MBARI
7700 SANDHOLDT ROAD
MOOS LANDING, CALIFORNIA 95039
(831) 775 - 1708
www.mbari.org

MTM4 BIN RDI SENTINEL PENETRATOR

Size C	CAGE Code <Cage Code>	DWG NO 1003039SCH-2.0	Rev 2.0
Monday, March 12, 2007		Scale	Sheet 1 of 1