

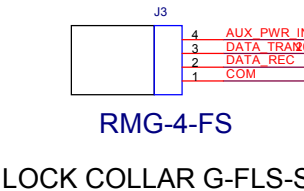


SEACON OR IMPULSE

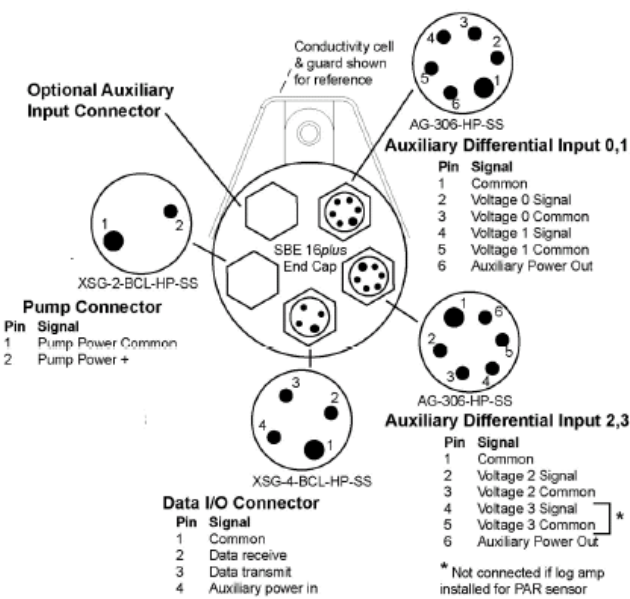

48 INCH TOTAL LENGTH

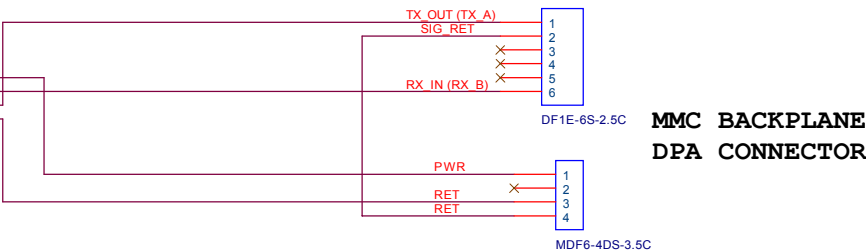

REVISION HISTORY
1.0 14FEB06 FIRST RELEASE.

SEABIRD SBE16+ TEST CABLE



MARK CHAFFEY 831 775 1708 chma@mbari.org		MBARI 7700 SANDHOLDT ROAD MOOS LANDING, CALIFORNIA 95039 (831) 775 - 1708 www.mbari.org	
		MTM4 BIN SEABIRD SBE16+ TEST CABLE	
Monday, March 12, 2007	Size C	CAGE Code <Cage Code>	DWG NO 1003044SCH-1.0
	Scale	Sheet 1	Rev 1.0
		Sheet 1 of 1	