



IMPULSE OR SUBCONN

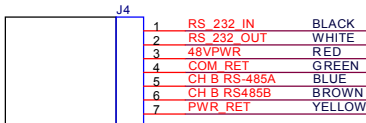

LPMIL-7-FS

NOTE: CONFIRM LPMIL WHIP
COLOR CODES, MAY BE
DIFFERENT THAN SPECIFIED.

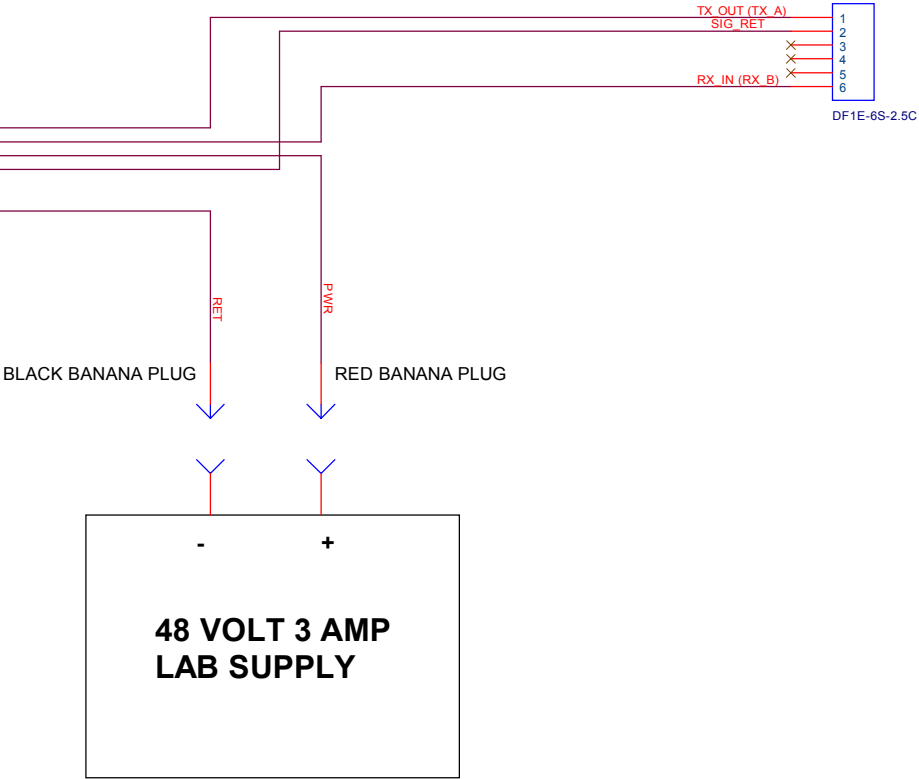

MTM4 BIN RDI SENTINEL TEST CABLE

REVISION HISTORY
1.0 14FEB06 FIRST RELEASE.
1.5 08MAR06 CHANGED TO LAB SUPPLY

MARK CHAFFEY 831 775 1708 chma@mbari.org		MBARI 7700 SANDHOLDT ROAD MOOS LANDING, CALIFORNIA 95039 (831) 775 - 1708 www.mbari.org	
		MTM4 BIN RDI SENTINEL TEST CABLE	
Monday, March 12, 2007	Size C	CAGE Code <Cage Code>	DWG NO 1003045SCH-1.5
	Scale	Sheet 1	Rev 1.5
		Sheet 1 of 1	