


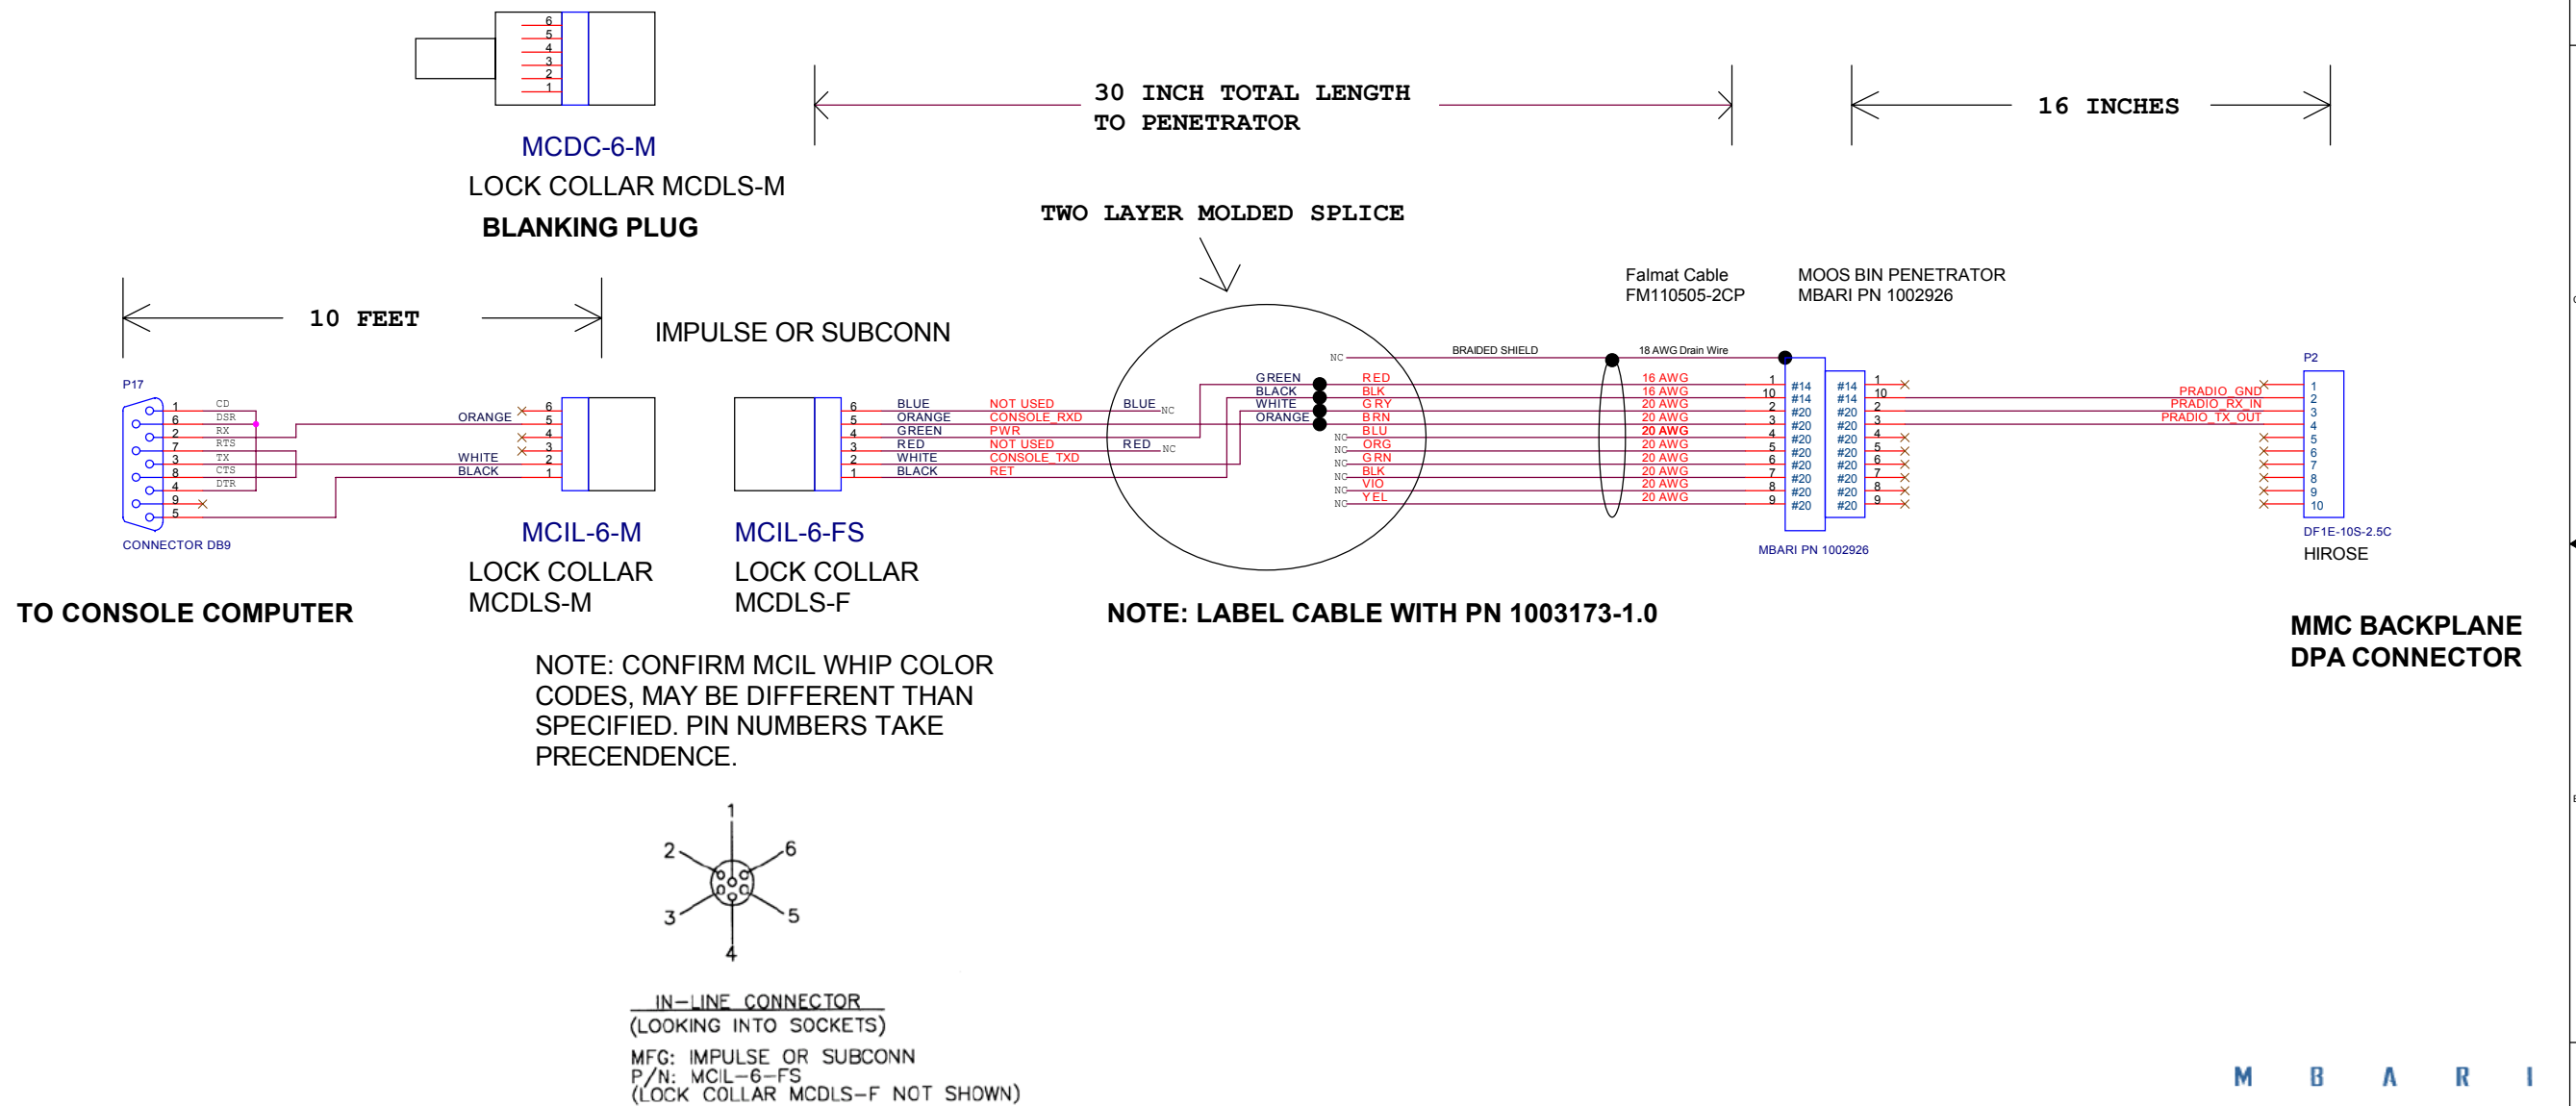

REMOTE CONSOLE TO BIN PENETRATOR CABLE

NOTE: THIS CABLE/PENETRATOR CAN BE EXCHANGED WITH WETLABS INSTRUMENT CABLE BY CHANGING HIROSE CONNECTOR.

REVISION HISTORY
1.0 01JUN06 - FIRST RELEASE.

MARK CHAFFEY
(831) 775 1708
chma@mbari.org

MBARI
7700 SANDHOLDT ROAD
MOOS LANDING, CALIFORNIA 95039
(831) 775 - 1708
www.mbari.org

REMOTE CONSOLE TO BIN PENETRATOR CABLE

Size C	CAGE Code <Cage Code>	DWG NO 1003173SCH-1.0	Rev 1.0
Monday, March 12, 2007		Scale	Sheet 1 of 1