


MECHANICAL ASSEMBLY

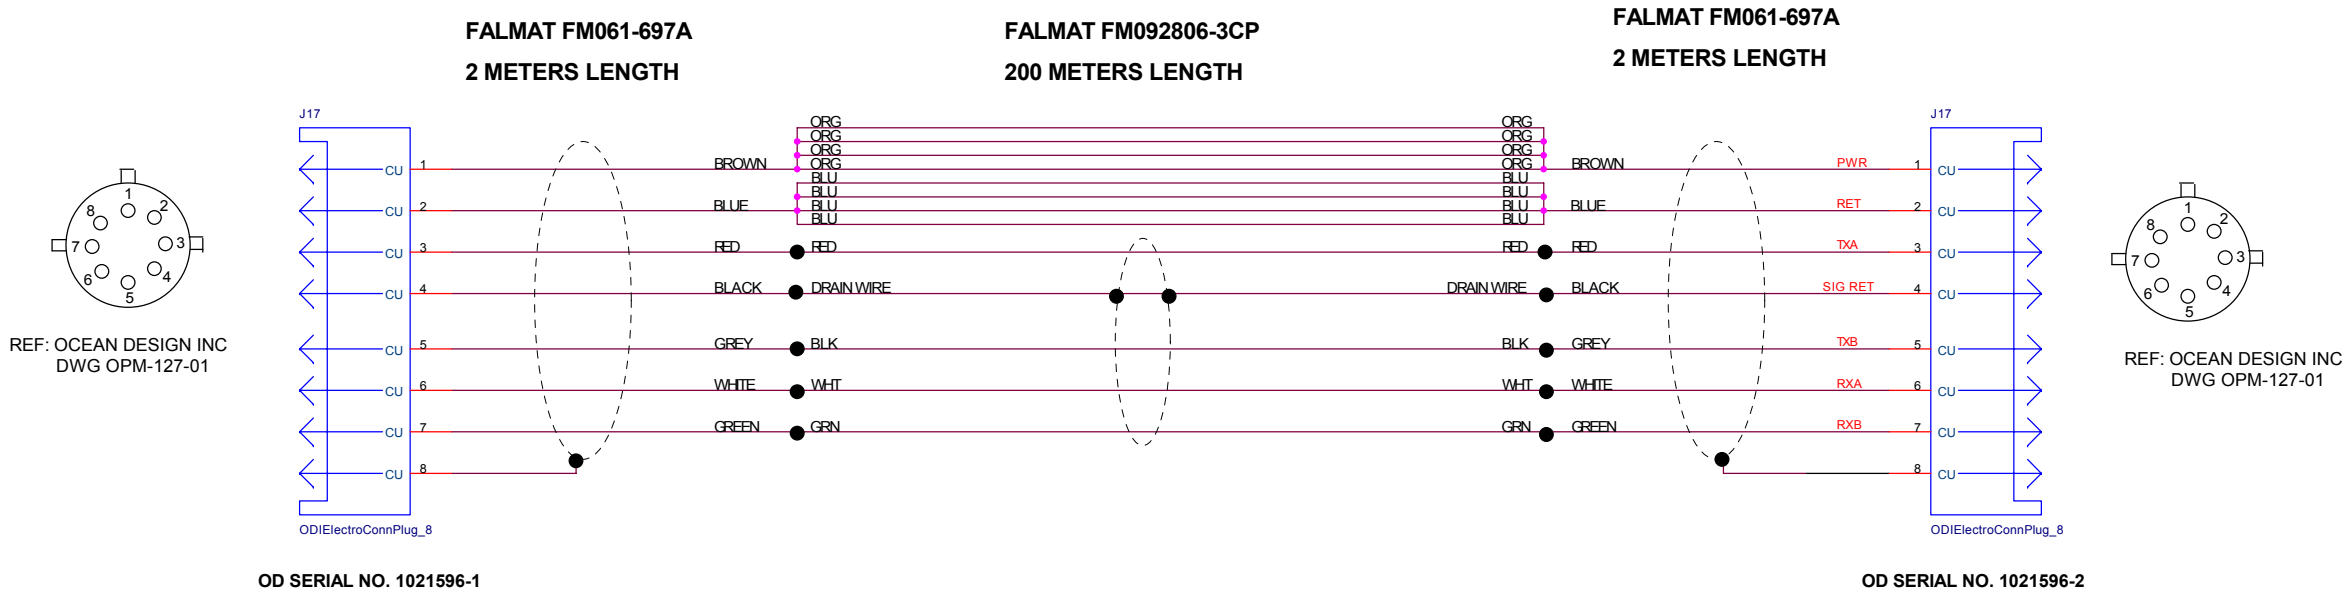

ELECTRICAL ASSEMBLY

250 Meters of Benthic Cable

FOR CABLE SPECIFICATION SEE 1003383DWG-2.0

REVISION HISTORY
1.0 11MAR07 FIRST RELEASE.

MTM4 MCLANE BENTHIC CABLE

MARK CHAFFEY 831 775 1708 chma@mbari.org		MBARI 7700 SANDHOLDT ROAD MOOS LANDING, CALIFORNIA 95039 (831) 775 - 1708 www.mbari.org	
		MTM4 MCLANE BENTHIC CABLE	
Wednesday, March 14, 2007		Size C	Rev 1.0
		CAGE Code <Cage Code>	DWG NO 1003458SCH-1.0
		Scale	Sheet 1 of 1