


MECHANICAL ASSEMBLY

FALMAT FM022307-3CP Rev A  
200 METERS LENGTH

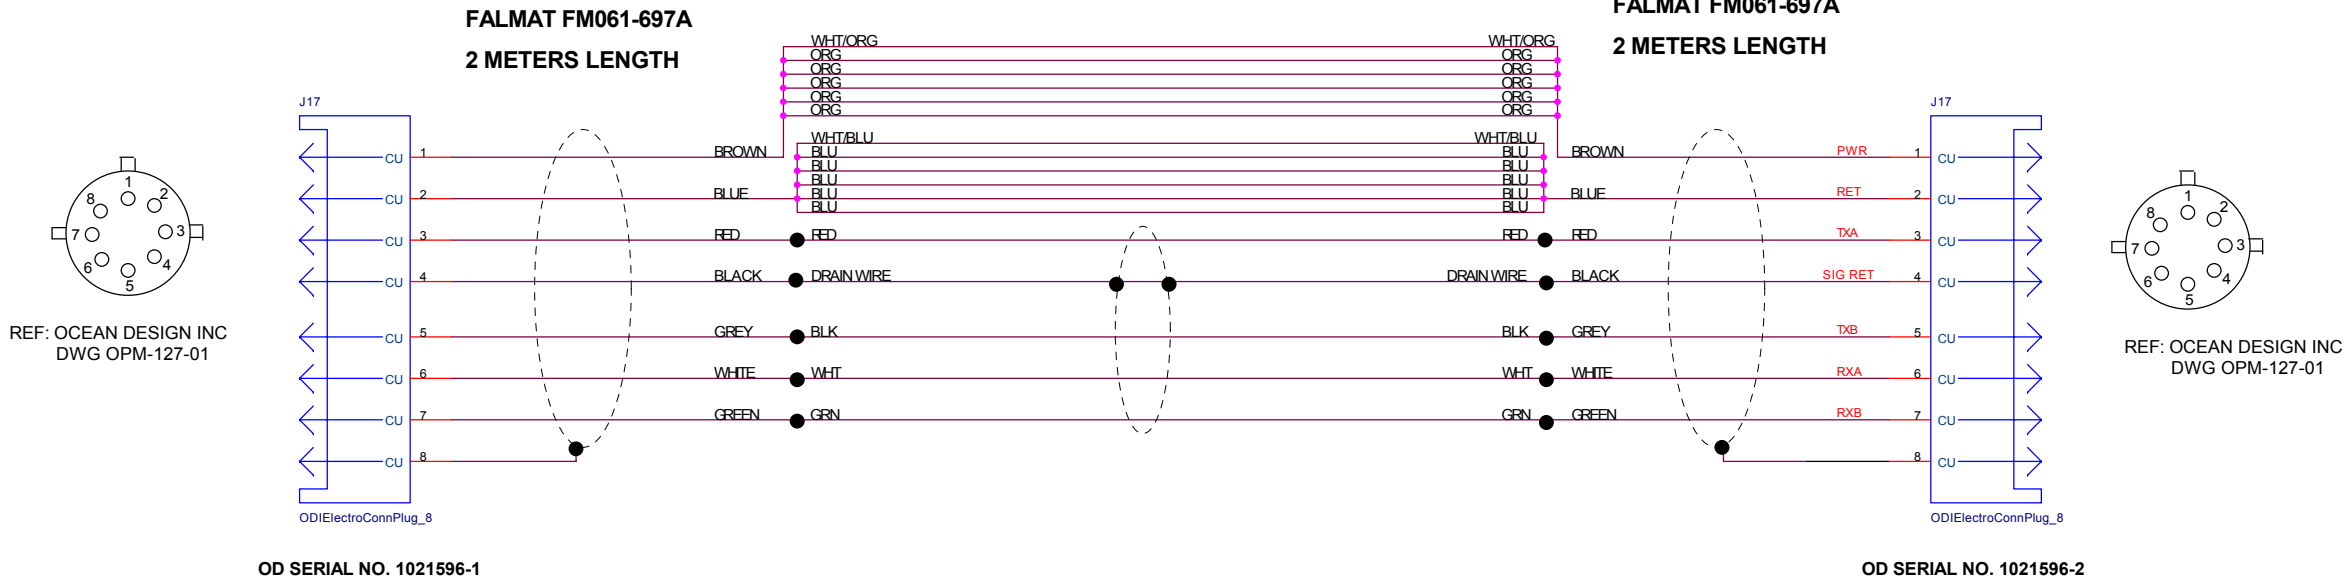

ELECTRICAL ASSEMBLY

REVISION HISTORY  
1.0 11MAR07 FIRST RELEASE.  
1.5 22MAR07 UPDATED FOR ADDITIONAL CONDUCTORS IN FINAL CABLE DESIGN.  
2.0 12APR07 ADDED RELEASE LINE TO HANDLE.  
2.1 20APR07 CORRECTED FALMAT COLOR CODE TO MATCH CABLE PROVIDED.

250 Meters of Benthic Cable

FOR CABLE SPECIFICATION SEE 1003383DWG-2.0

**MTM4 MCLANE BENTHIC CABLE**

|                                                |           |   |                                 |
|------------------------------------------------|-----------|---|---------------------------------|
| MARK CHAFFEY<br>831 775 1708<br>chma@mbari.org |           | MBARI<br>7700 SANDHOLDT ROAD<br>MOOS LANDING, CALIFORNIA 95039<br>(831) 775 - 1708<br>www.mbari.org |                                 |
|                                                |           | MTM4 MCLANE BENTHIC CABLE                                                                           |                                 |
| Friday, April 20, 2007                         | Size<br>C | CAGE Code<br><Cage Code>                                                                            | DWG NO<br><b>1003458SCH-2.1</b> |
|                                                | Scale     | Sheet<br>1                                                                                          | Rev<br>2.1                      |
|                                                |           | of 1                                                                                                |                                 |