

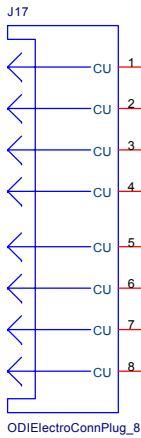


REF: OCEAN DESIGN INC

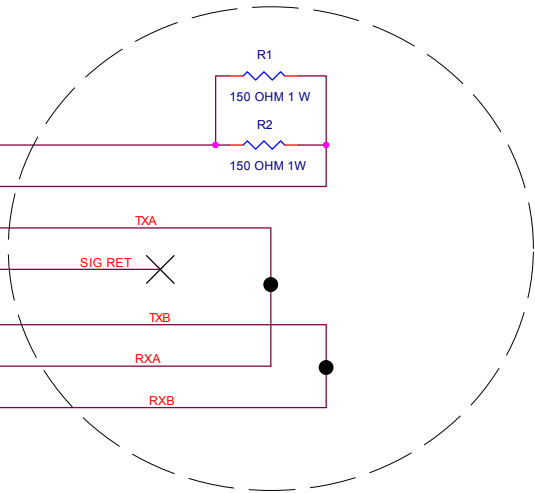


ODI SERIAL NO. 1025504-1


1-2 METERS LENGTH

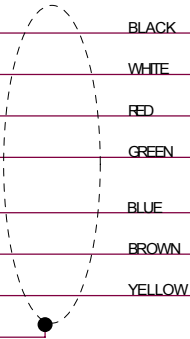

WATERPROOF HIGH-PRESSURE
SPLICE


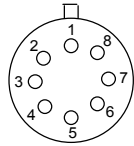


REF: OCEAN DESIGN INC

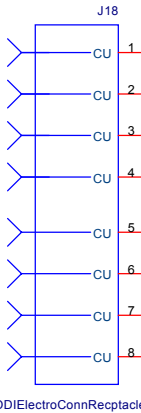

ODI SERIAL NO. 1020712-10

1-2 METERS LENGTH

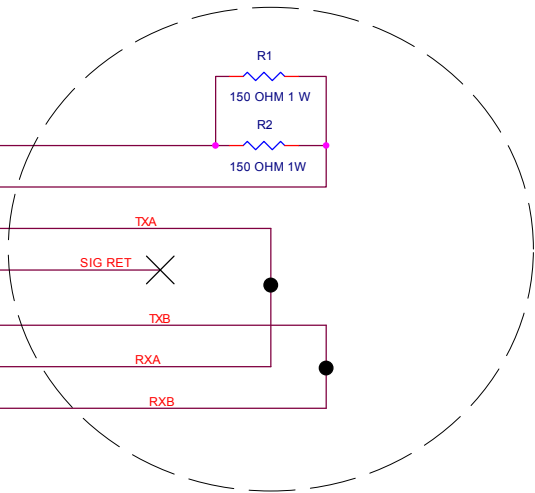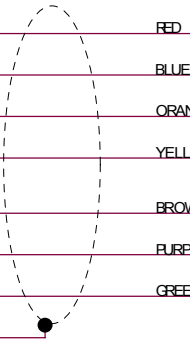

WATERPROOF HIGH-PRESSURE
SPLICE

REVISION HISTORY
1.0 19APR07 FIRST RELEASE.

MARK CHAFFEY
831 775 1708
chma@mbari.org

MBARI
7700 SANDHOLDT ROAD
MOOS LANDING, CALIFORNIA 95039
(831) 775 - 1708
www.mbari.org

**MTM4 MCLANE BENTHIC CABLE
LOOP-BACK TEST CONNECTORS**

Size C	CAGE Code <Cage Code>	DWG NO 1003500SCH-1.0	Rev 1.0
Scale	Sheet 1	of 1	

Friday, April 20, 2007