



AANDERAA
COUPLING
PN. 3979

AANDERAA
CABLE
PN. 3976S

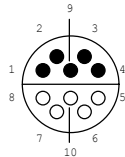


CABLE END

PIN	COLOR	CODE	FUNCTION
1P	GREY		TXD
2P	BROWN		RXD
3P	YELLOW		RETURN GND 2
4P	VIOLET		ANALOG OUT 2
5S	BLUE		RETURN GND 1
6S	WHITE		ANALOG OUT 1
7S	BLACK		GND
8S	GREEN		+5-14VDC SUPPLY
9P	ORANGE		NOT USED
10S	RED		NOT USED

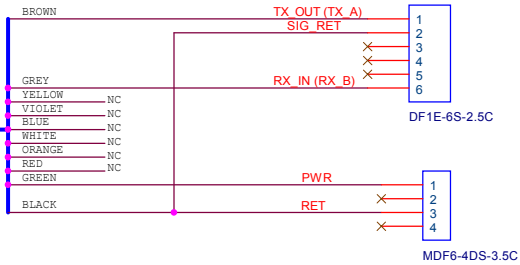


MMC BACKPLANE
DPA CONNECTOR

AANDERAA TO MMC BACKPLANE LAB TEST CABLE

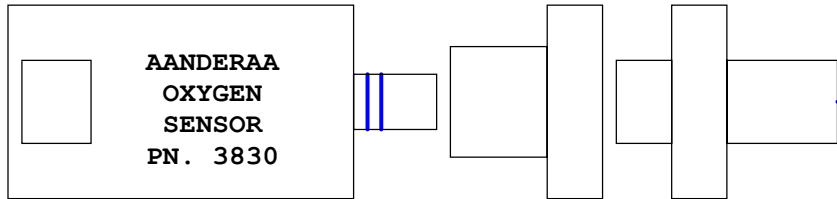

PIN	COLOR	CODE	FUNCTION
1P	GREY		TXD
2P	BROWN		RXD
3P	YELLOW		RETURN GND 2
4P	VIOLET		ANALOG OUT 2
5S	BLUE		RETURN GND 1
6S	WHITE		ANALOG OUT 1
7S	BLACK		GND
8S	GREEN		+5-14VDC SUPPLY
9P	ORANGE		NOT USED
10S	RED		NOT USED

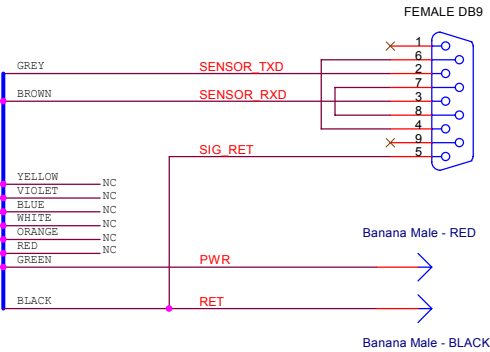

PC SERIAL PORT

+5-14 VDC @ 80mA
POWER SUPPLY

AANDERAA TO PC LAB TEST CABLE

REVISION HISTORY
1.0 02SEP05 FIRST RELEASE.
1.5 06SEP05 ADDED PC CABLE.

MARK CHAFFEY
831 775 1708

MBARI
7700 SANDHOLDT ROAD
MOOS LANDING, CALIFORNIA 95039
(831) 775 - 1708
www.mbari.org

AANDERAA O2 SENSOR TEST CABLE

Size C	CAGE Code <Cage Code>	DWG NO 10024XXSCH-1.5	Rev 1.5
Tuesday, September 06, 2005		Scale	Sheet 1 of 1