
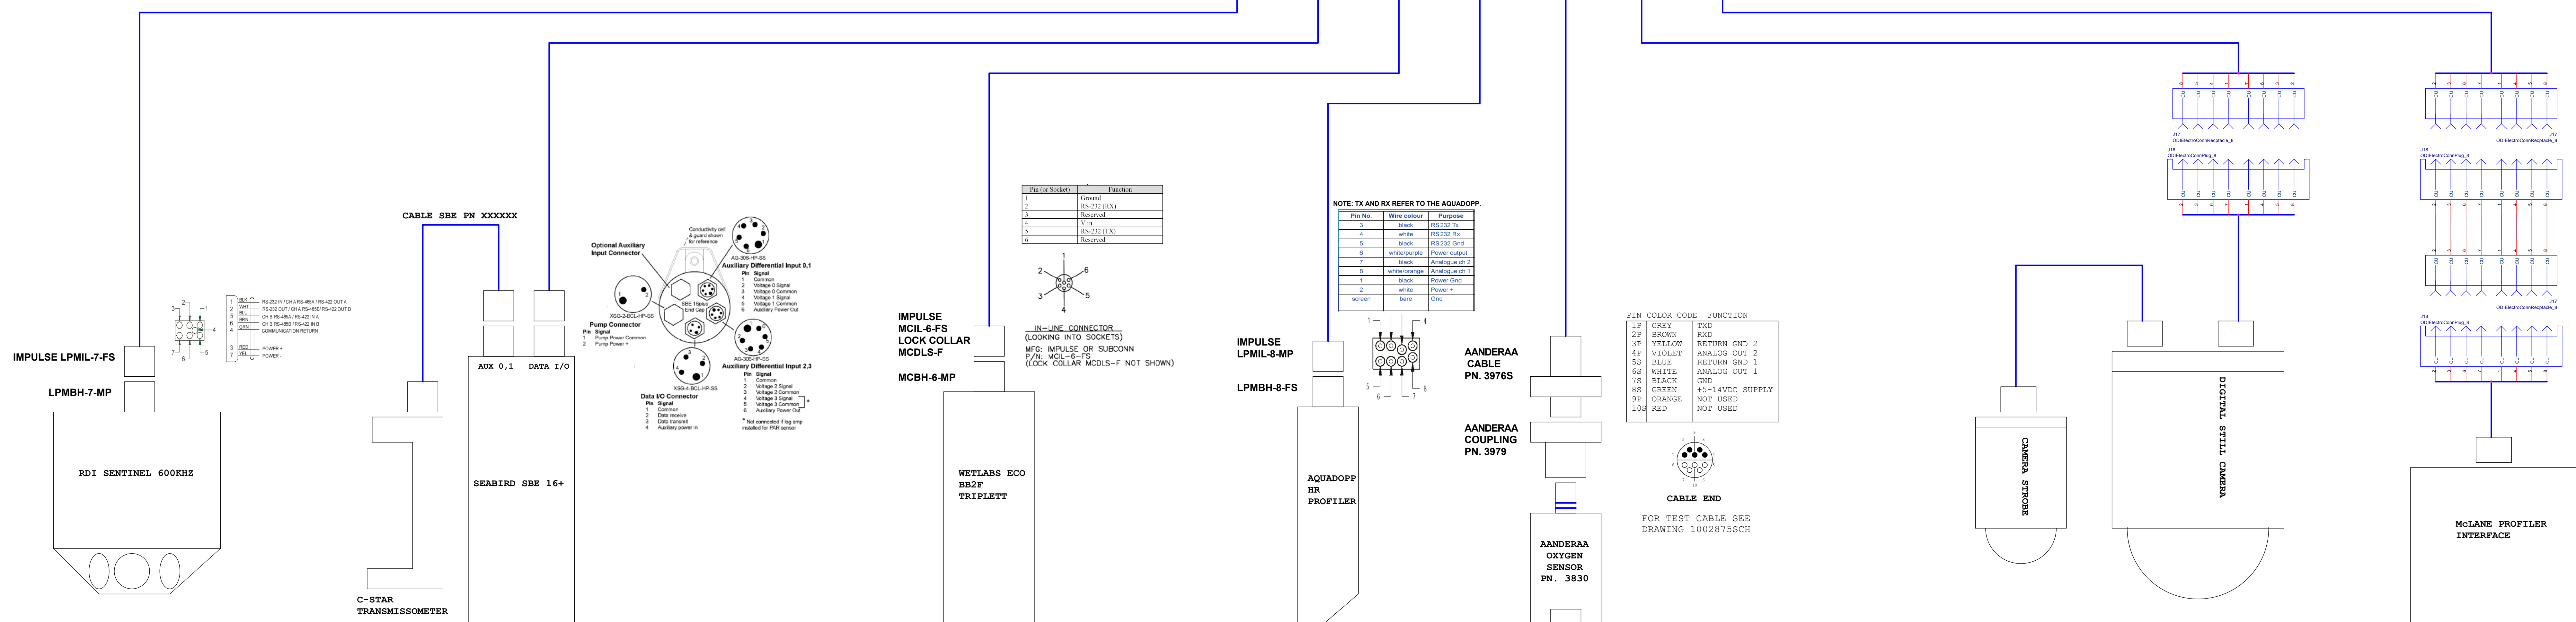



BENTHIC CABLE IN

BENTHIC CABLE OUT

TITANIUM BIN SPHERE

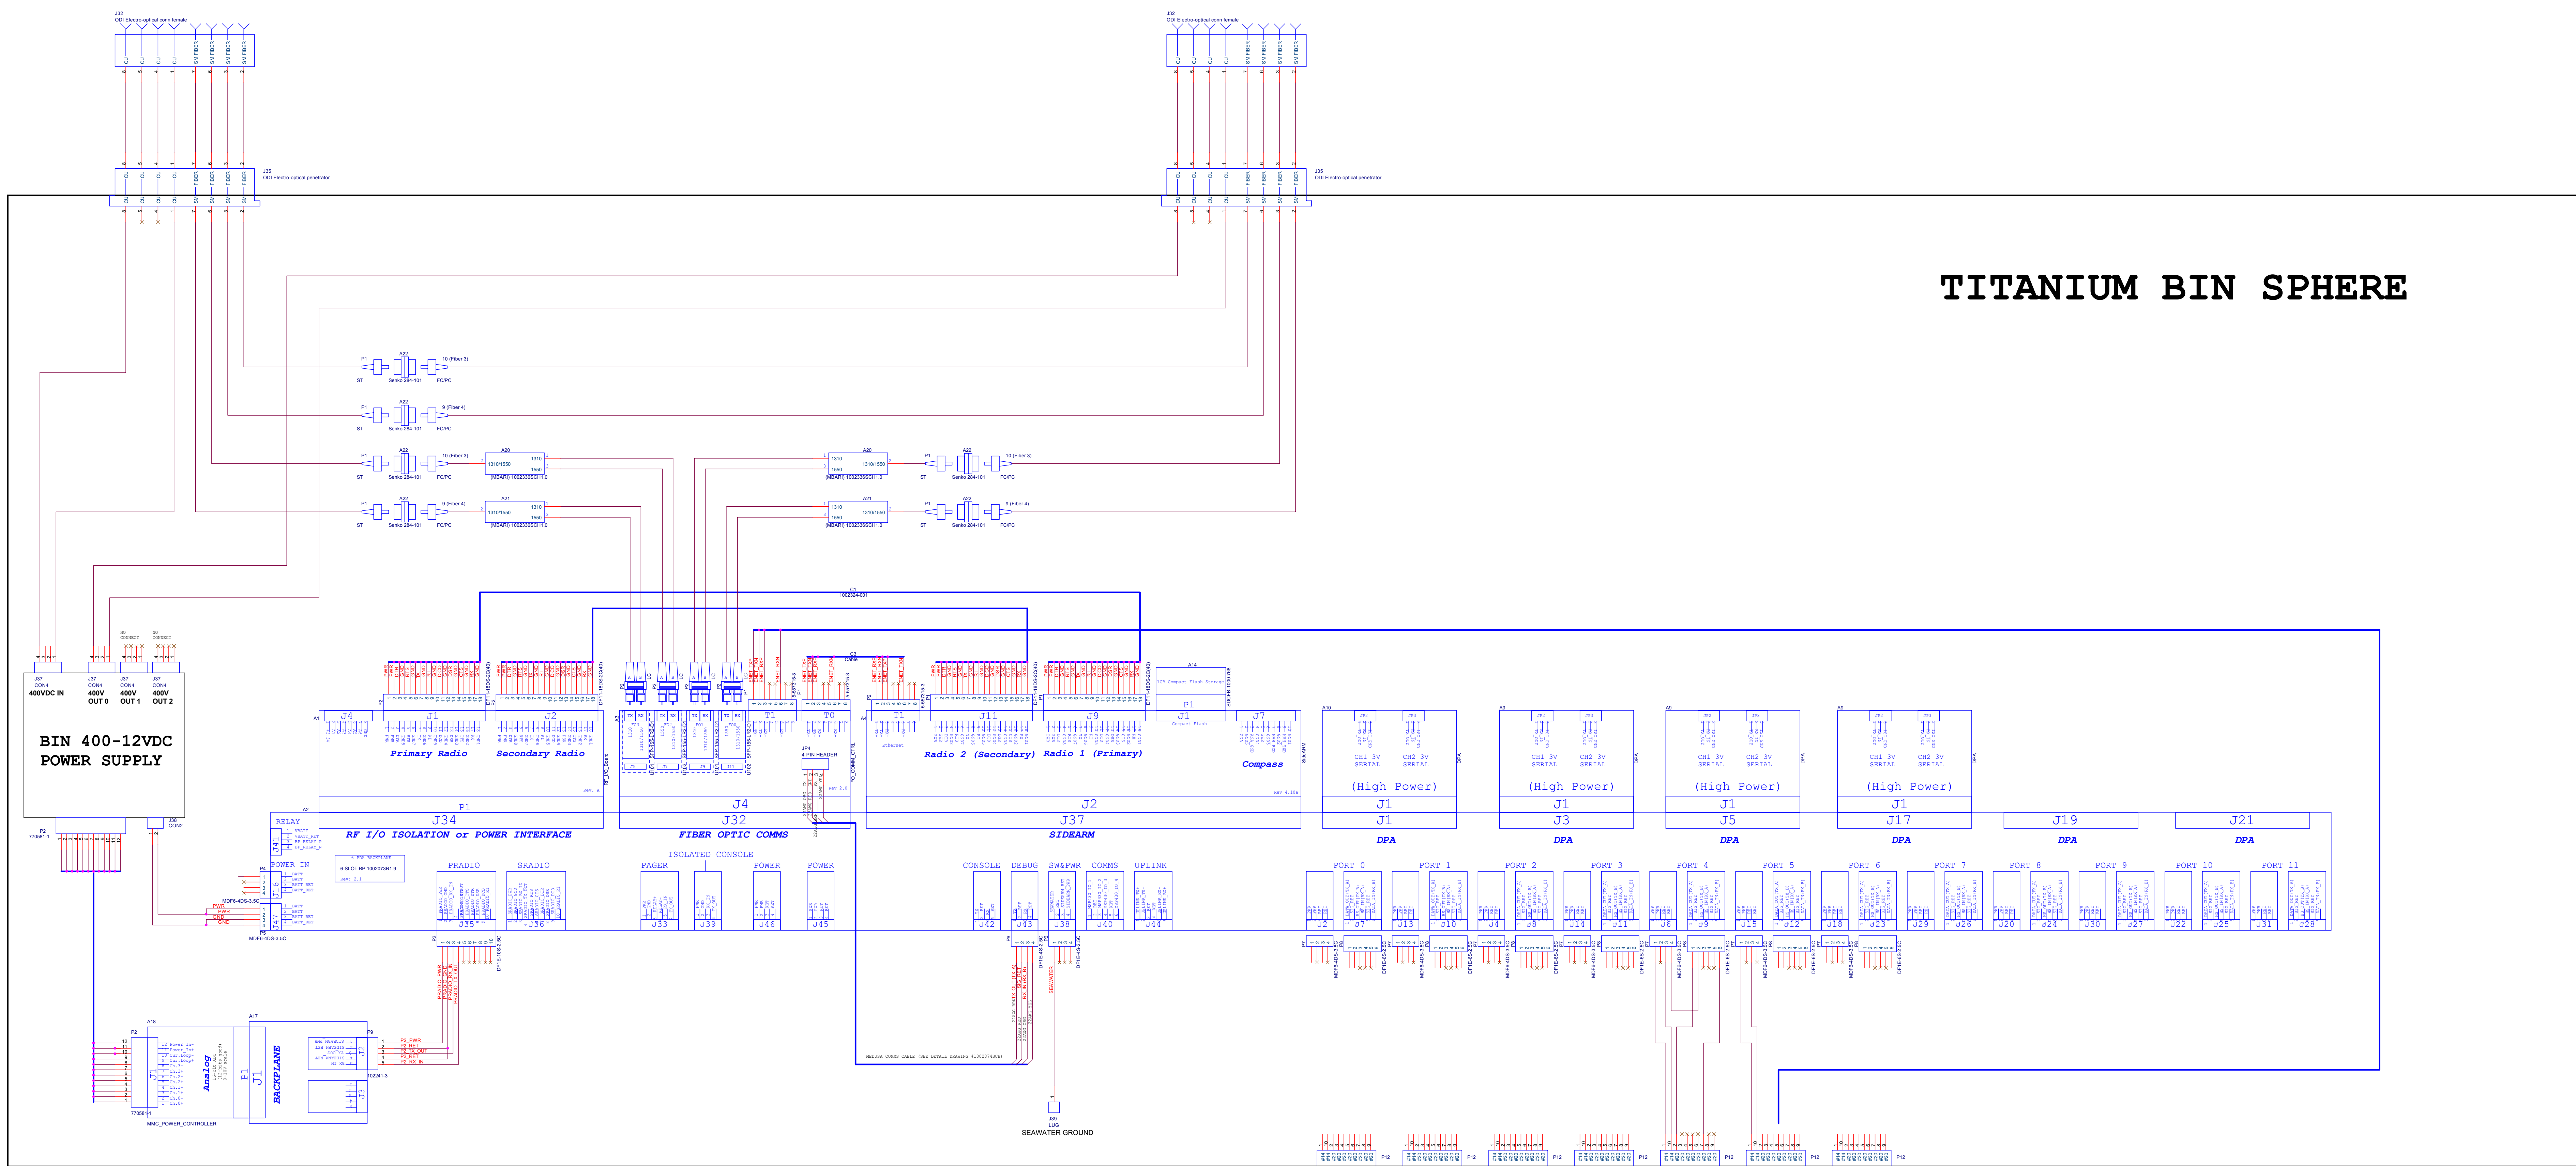

MTM4/MSE BIN ELECTRICAL ASSEMBLY

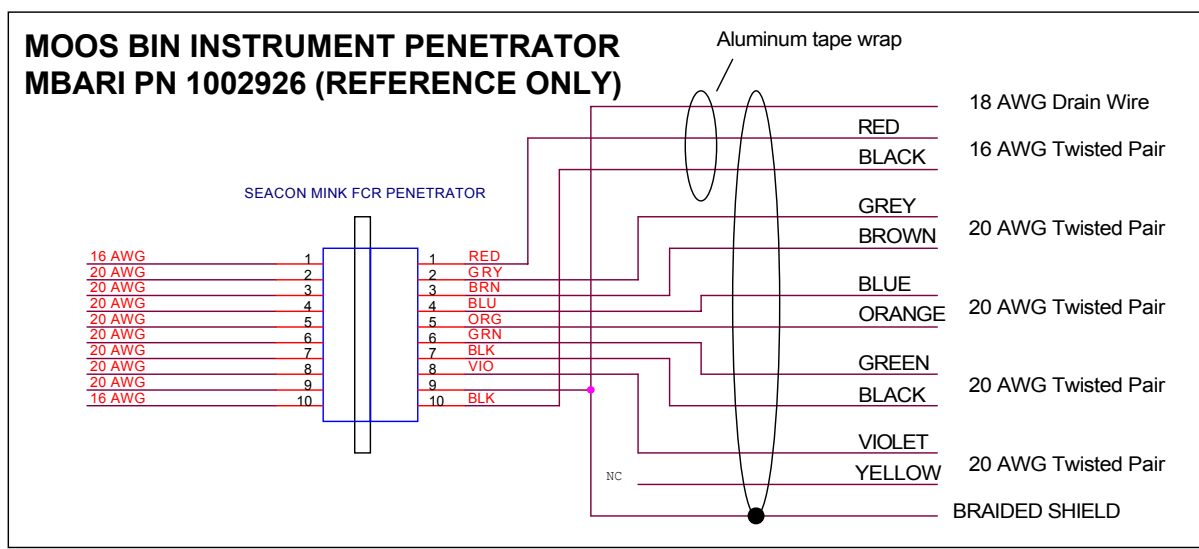

REVISION HISTORY
1.0 01SEP05 - INITIAL DRAWING.

MTM4/MSE BIN ELECTRICAL ASM.			
DESIGNED BY: J. B. BARR	DATE: 01 SEP 05	REVISED BY: J. B. BARR	DATE: 01 SEP 05
DRAWN BY: J. B. BARR	DATE: 01 SEP 05	REVISED BY: J. B. BARR	DATE: 01 SEP 05
CHECKED BY: J. B. BARR	DATE: 01 SEP 05	REVISED BY: J. B. BARR	DATE: 01 SEP 05
APPROVED BY: J. B. BARR	DATE: 01 SEP 05	REVISED BY: J. B. BARR	DATE: 01 SEP 05
PART NUMBER: 1002876SCH-1.0		REV: 1.0	

