
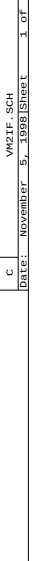
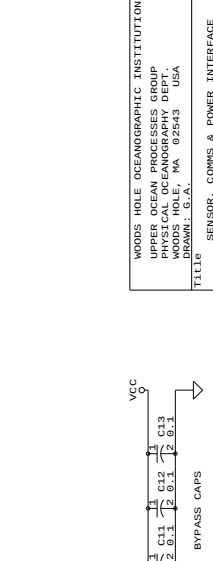
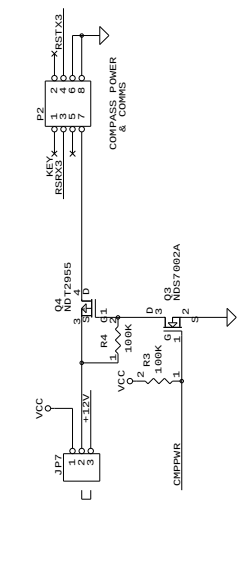
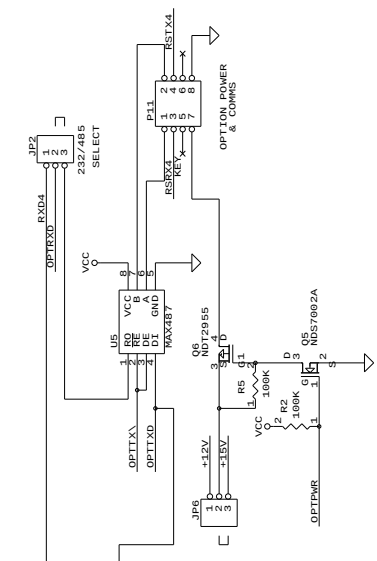
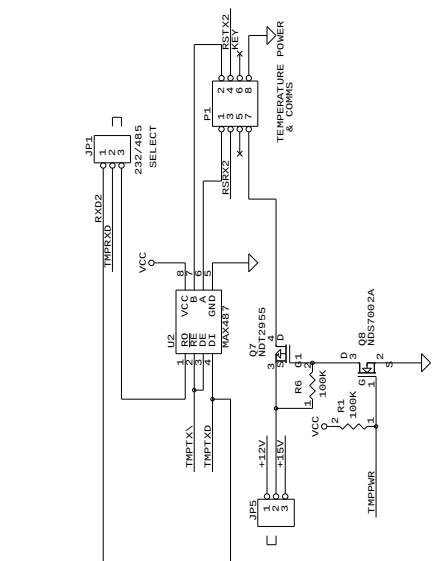
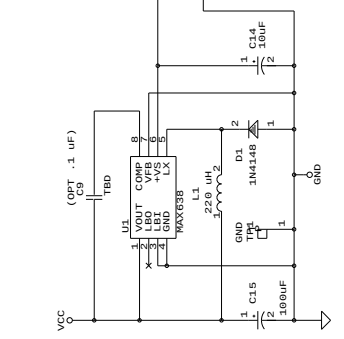


IF BOARD INTERCONNECTS

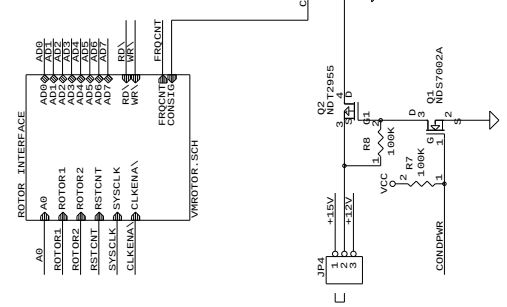

WOODS HOLE OCEANOGRAPHIC INSTITUTION
UPPER OCEAN PROCESSES GROUP
MASSACHUSETTS DEPT. OF TECHNOLOGY
WOODS HOLE, MA 02543 USA
DRAWN: G.A.

Title	SENSOR, COMMS & POWER INTERFACE
Size	Document Number
Rev	VM21F.SCH
Date	November 5, 1998
Sheet	1 of 3