


NOTE: PLEASE OBSERVE
LEAD ID # CALLOUT

CONNECTOR
LC-UPC DUPLEX
(TOP VIEW)

TYCO/AMP PART NUMBER
99717-5 OR 99717-6
CONNECTORIZED BY FIBER
INSTRUMENT SALES TO THIS
SPECIFICATION.

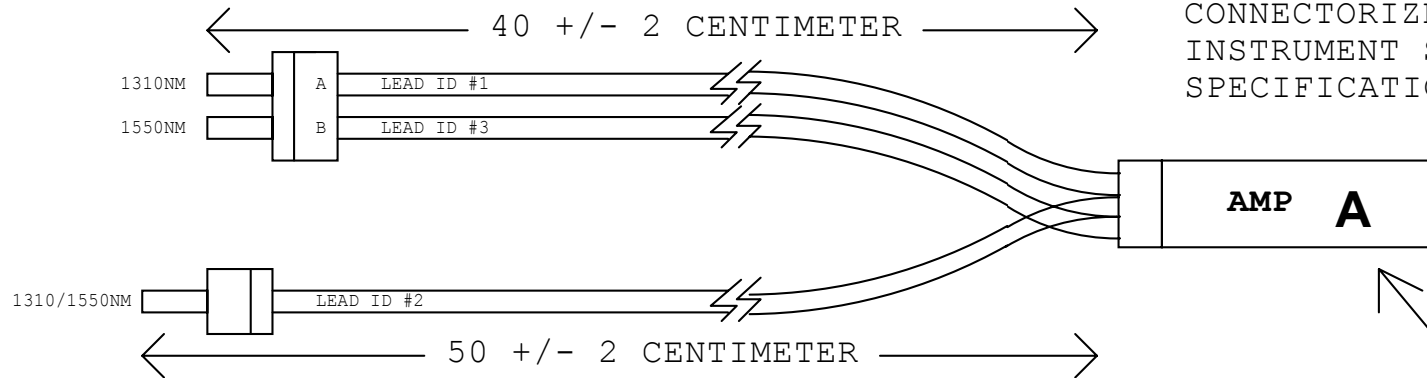

NOTE: LABEL WITH LETTER "A"

FOR 1550 NM TRANSCEIVERS!

REVISION HISTORY

1.0 20FEB04 mrc Initial release.
1.5 03JUN05 mrc Changed lead
length to match as-built.
2.0 17MAR06 mrc Corrected lead
polarity!

DESIGN:
MARK CHAFFEY
CHMA@MBARI.ORG
PHONE: 831 775-1708

MBARI
7700 SANDHOLDT ROAD
MOOS LANDING, CALIFORNIA 95039

MOOS WDM SPECIFICATION(A)

Size A	CAGE Code NONE	DWG NO 1002336SCH2.0	Rev 2.0
Scale			Sheet 1 of 1

Friday, March 17, 2006