


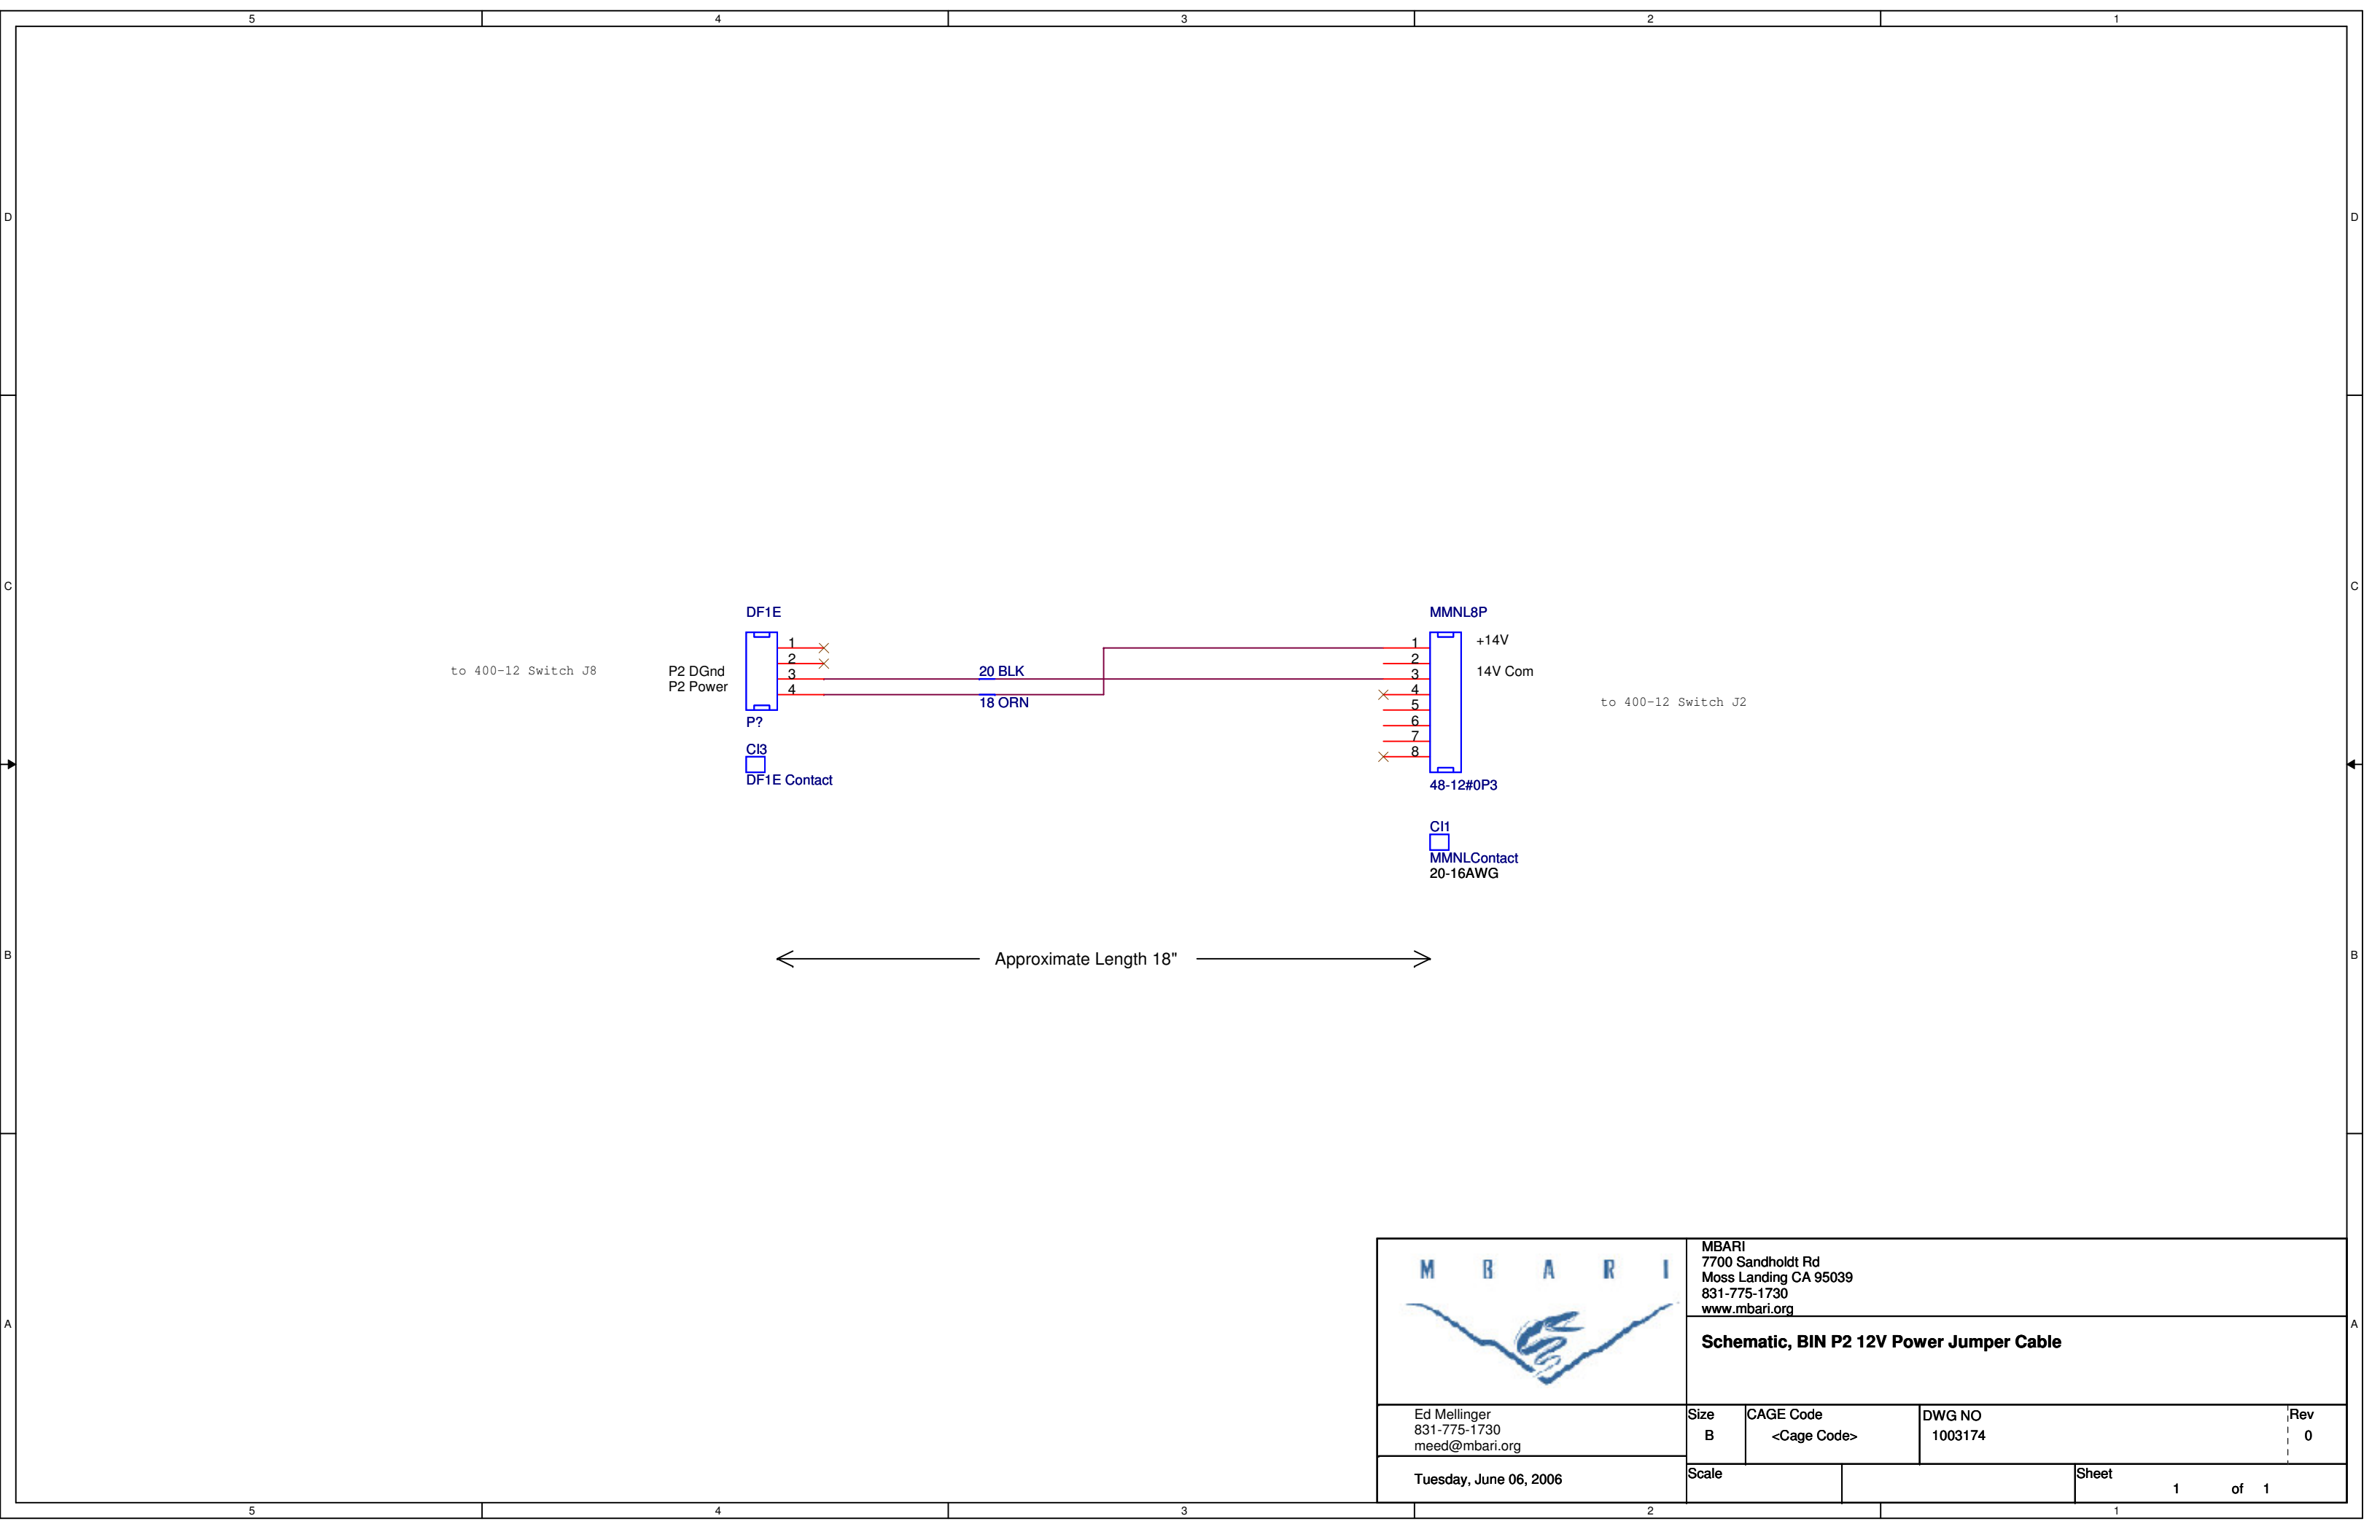

	MBARI 7700 Sandholdt Rd Moss Landing CA 95039 831-775-1730 www.mbari.org			
	Schematic, BIN P2 12V Power Jumper Cable			
Ed Mellinger 831-775-1730 meed@mbari.org	Size B	CAGE Code <Cage Code>	DWG NO 1003174	Rev 0
Tuesday, June 06, 2006	Scale		Sheet 1 of 1	