



VICOR CONFIDENTIAL

THIS DOCUMENT AND THE DATA DISCLOSED
HEREIN OR HEREWITH IS NOT TO BE REPRODUCED,
USED, OR DISCLOSED IN WHOLE OR IN PART
TO ANYONE WITHOUT PERMISSION OF VICOR CORP.

REV.	DESCRIPTION	DATE	APPROVED
03	REVISED- E020037 RCM	2/5/02	DPK
4	REVISED PER E030240 PEI	5/14/03	GCK
5	REVISED PER E030541 PEI	10/30/03	ECF

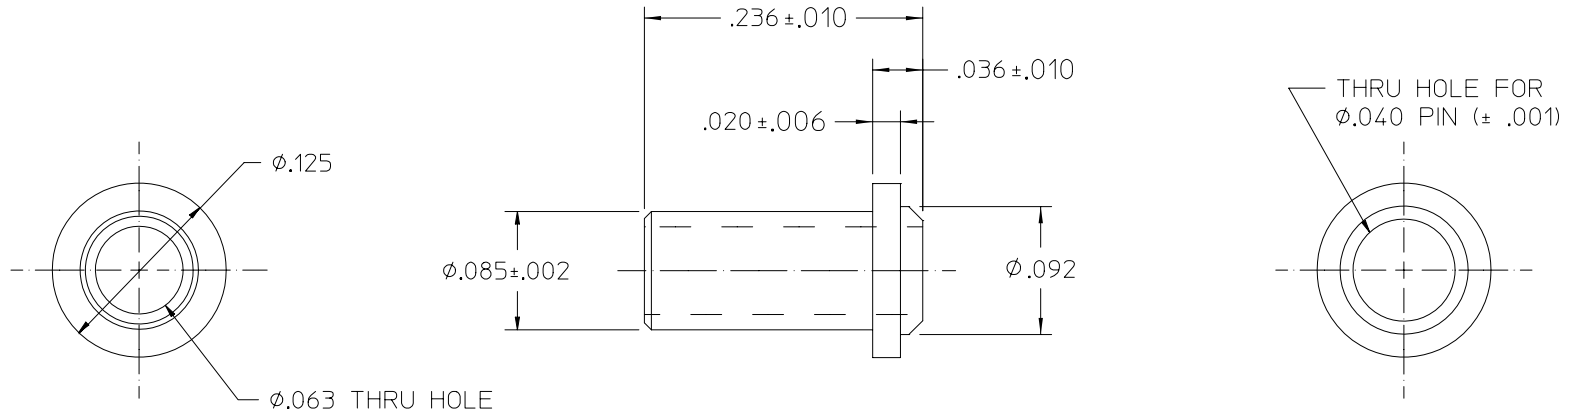

1. MATERIAL: BRASS QQ-B-626 ALLOY 360 1/2 HARD;
ELECTRO-TIN PER MIL-T-10727, TYPE I, WITH
BERYLLIUM COPPER SPRING INSERT CAPTIVATED.
2. CONCORD P/N 09-9002-1-088 OR APPROVED EQUIV.
3. PARTS SHALL MEET SOLDERABILITY REQUIREMENTS
PER MIL-STD-202F, METHOD 208 AFTER EXPOSURE TO
8 HRS STEAM AGING PER MIL-STD-883, METHOD 2003.

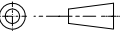DRAWN BY <i>S.P. VISCONTI</i> ^{RCM}	DATE <i>2/5/02</i>				
UNLESS OTHERWISE SPECIFIED DIMENSIONS ARE IN INCHES- TOLERANCES ARE: FRACTIONS DECIMALS ANGLES ±1/64 .XX= ±.01 ±1° .XXX= ±.005					
THIRD ANGLE PROJECTION 		PIN SOCKET, .040 DIA .PC.			
DO NOT SCALE DRAWING		SIZE B	FSCM NO. 67131	DWG NO 01827	REV 5
		SCALE NONE	SHEET 1 OF 1		