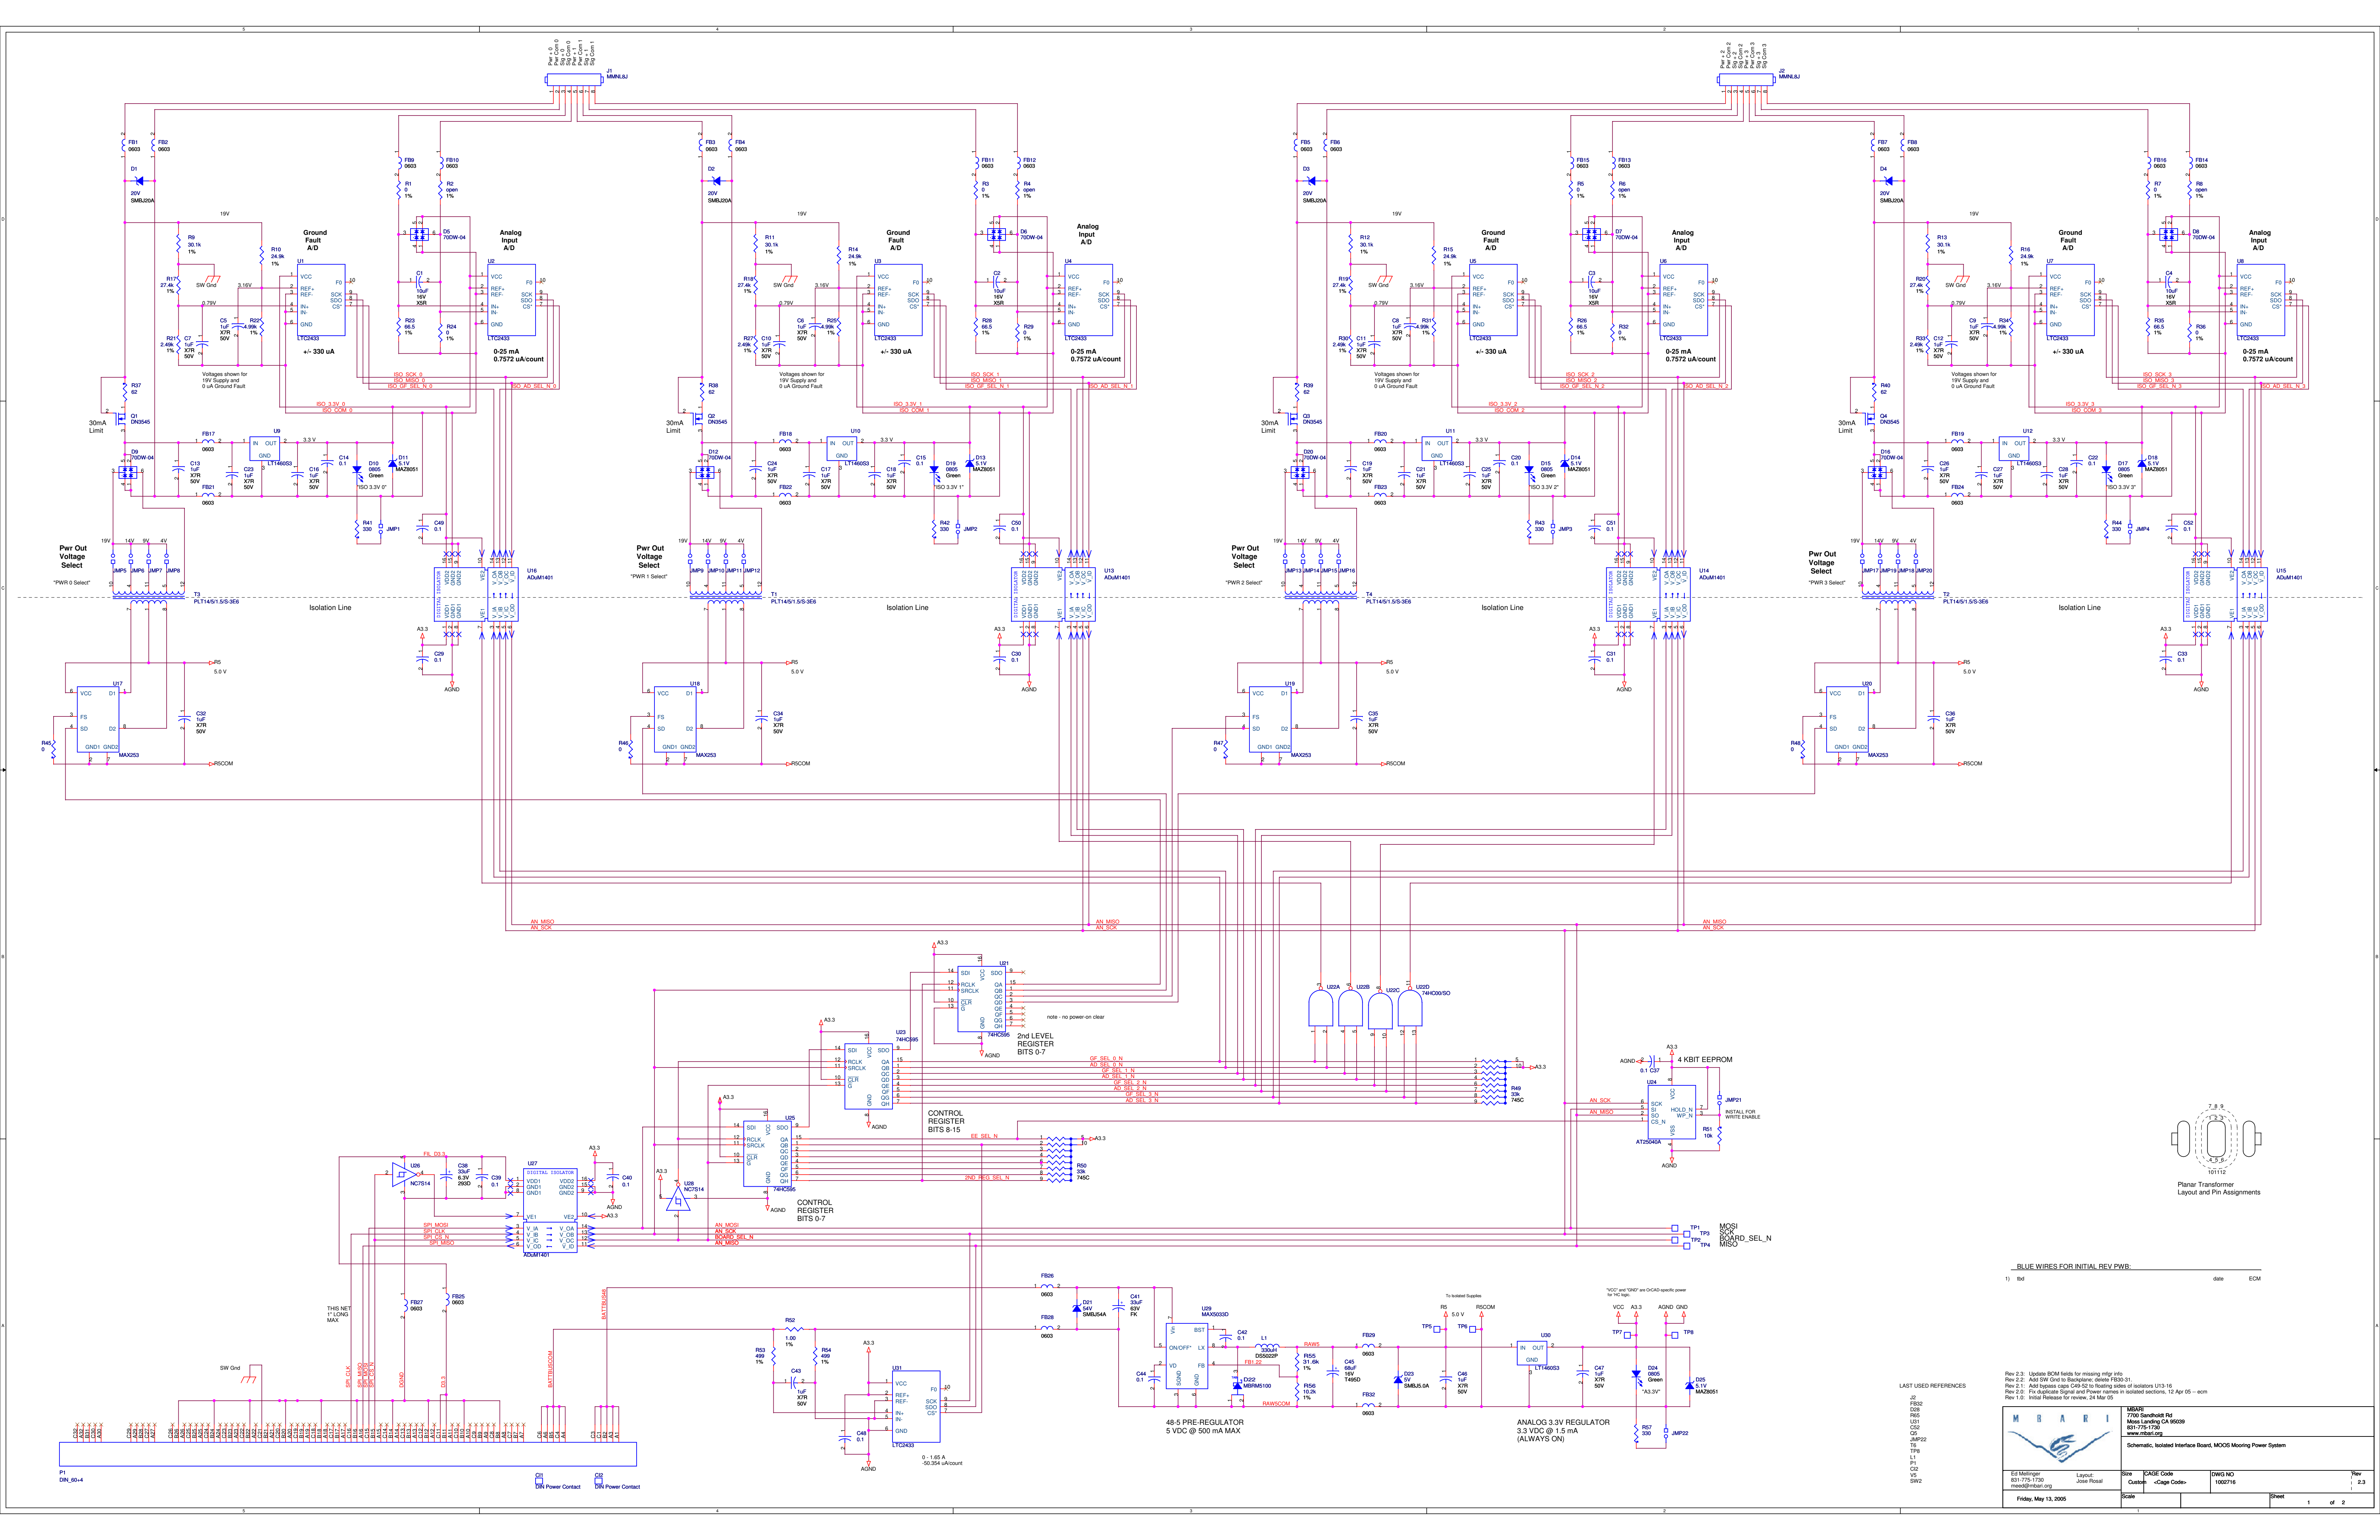


BLUE WIRES FOR INITIAL REV PWB:
1) TBD date EOM

Rev 2.2: Update BOM fields for missing mfr info.
Rev 2.2: Add SW GND to Backplane; delete FB30-31.
Rev 2.1: Add bypass caps C48-52 to floating sides of isolators U13-15.
Rev 2.0: Fix duplicate Signal and Power names in isolated sections, 12 Apr 05 - ecm
Rev 1.0: Initial Release for review, 24 Mar 05

Ed Mullinger 801-775-1750 mull@mbari.org	Layout: Jose Rosal	Size: Custom	CAGE Code: <Cage Code>	DWG NO: 1002716	Rev: 2.3
Friday, May 13, 2005	Scale:	Sheet:	1	of 2	