


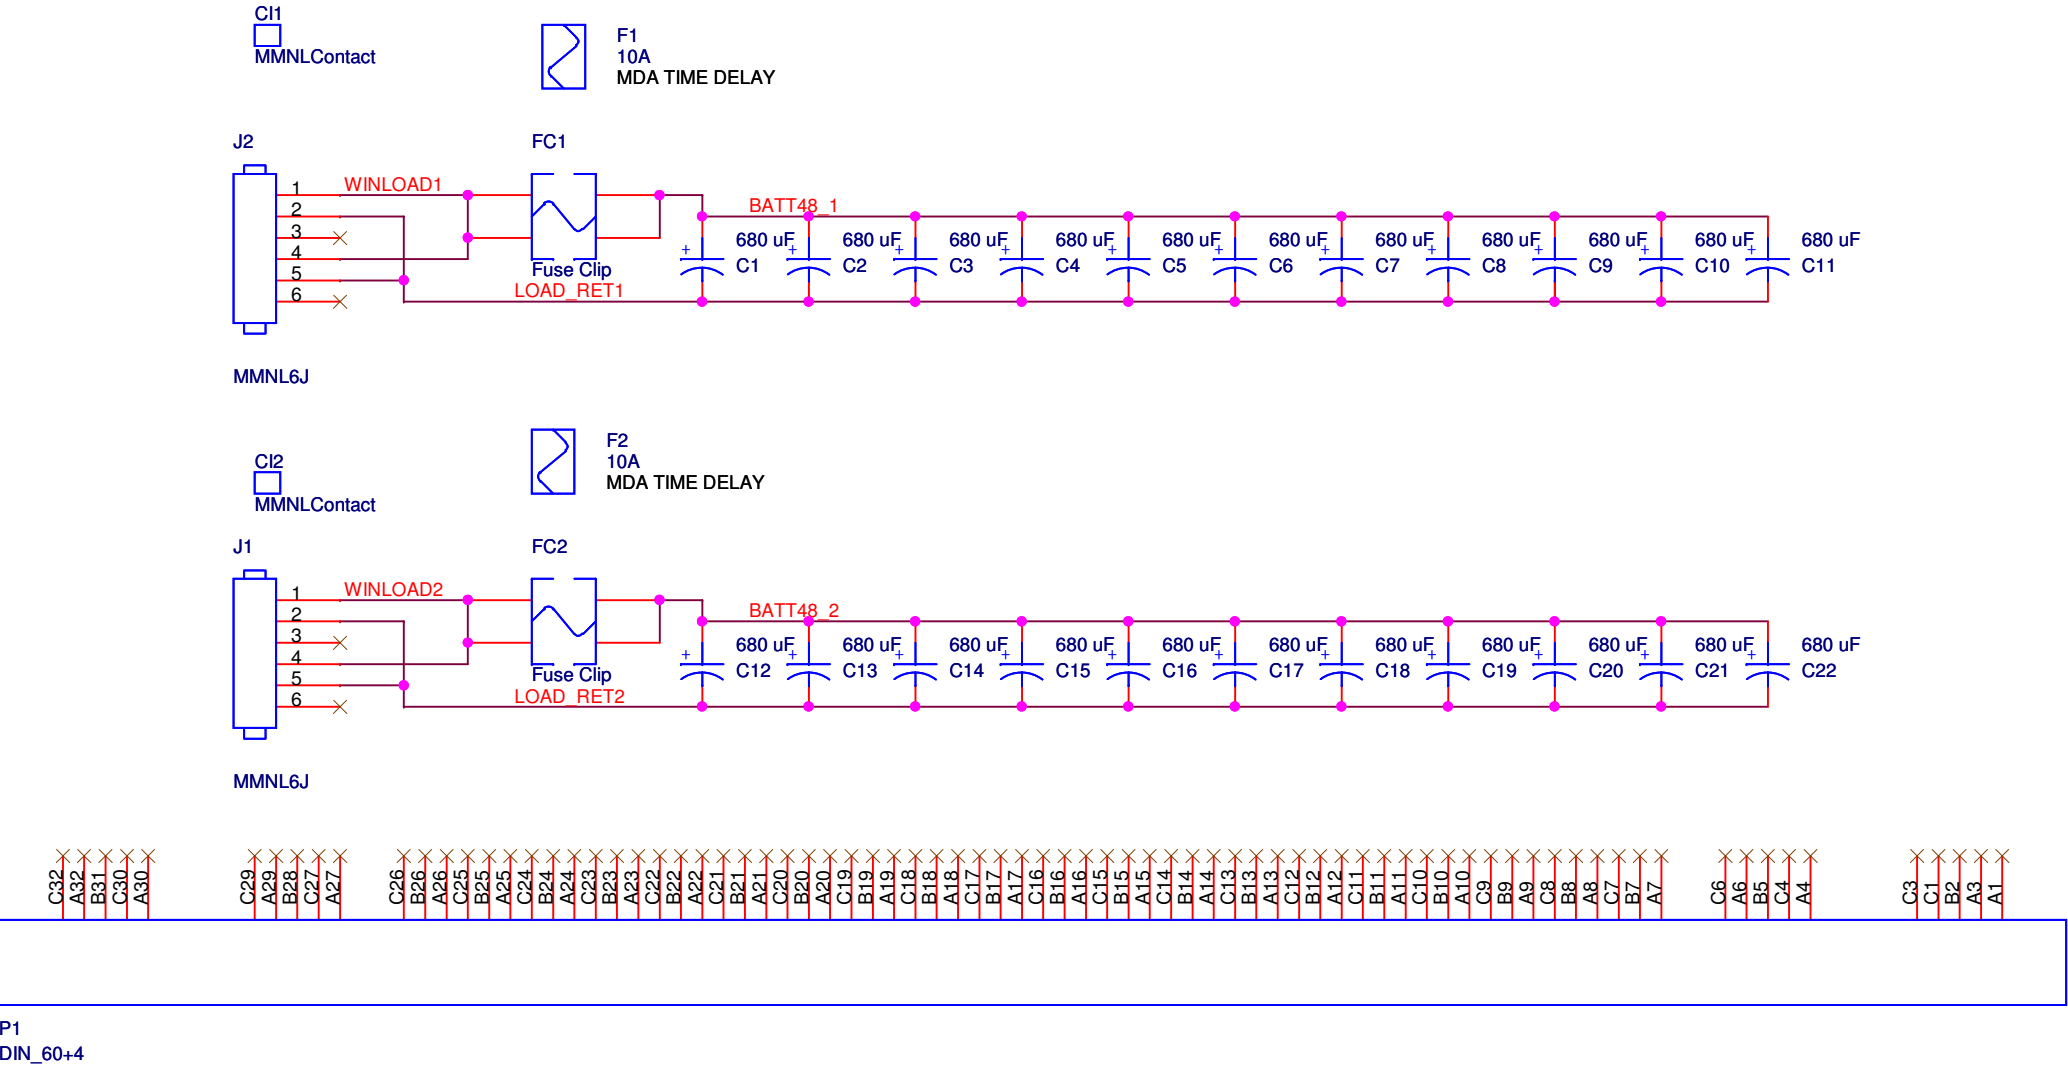

Title		
Schematic, Capacitor Board, MOOS Power System		
Size	Document Number	Rev
B	1002342	1
Date:	Thursday, March 04, 2004	Sheet 1 of 1